

NOTES

ALL WORKS TO BE CARRIED OUT IN ACCORDANCE WITH CURRENT BUILDING REGULATIONS.

ALL DIMENSIONS / LEVELS TO BE CHECKED AND VERIFIED ON SITE BEFORE COMMENCING ANY WORK AND ANY DISCREPANCIES TO BE REPORTED TO THE OFFICE IMMEDIATELY.

THIS DRAWING TO BE READ IN CONJUNCTION WITH CONTRACT DOCUMENTS, PROJECT WORKING DRAWINGS, SPECIFICATION, ALL CONSULTANTS / SPECIALIST DRAWINGS, DETAILS AND SPECIFICATION.


ALL MATERIALS TO BE USED IN THE CONSTRUCTION OF THE EXTERNAL SURFACES OF THE NEW WORKS SHALL MATCH THOSE IN THE EXISTING BUILDING.

DO NOT SCALE FROM THIS DRAWING, ONLY FIGURED DIMENSIONS TO BE TAKEN EXCEPT FOR PLANNING PURPOSE

THIS DRAWING WHICH IS THE PROPERTY OF STAR DESIGN SOLUTIONS LTD IS THE SUBJECT OF INTELLECTUAL PROPERTY RIGHTS INCLUDING COPYRIGHT AND DESIGN RIGHT AND SHALL NOT BE REPRODUCED, COPIED, LOANED OR SUBMITTED TO ANY OTHER PARTY WITHOUT THE WRITTEN CONSENT OF STAR DESIGN SOLUTIONS LTD.




EXISTING SECTION B-B

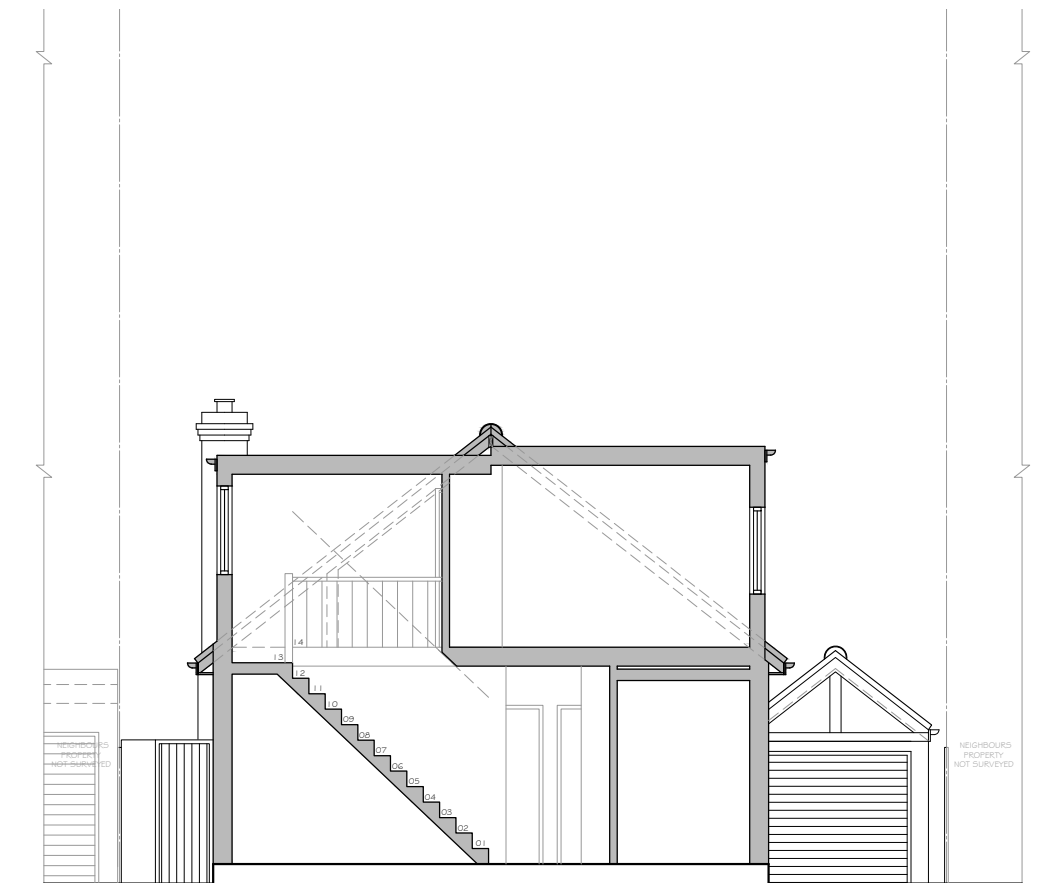


EXISTING SECTION A-A

1:50
@ A1

 


1:100
@ A1

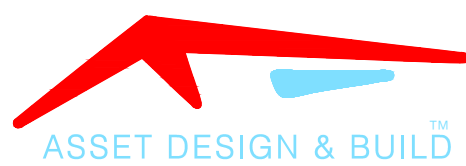


30 HIGH ST, HAREFIELD, UB9 6BU
info@assetdesignandbuild.co.uk
01753 825860


CLIENT:	ROB HORTON		
SITE:	26 LADYGATE LANE, RUISLIP, HA4 7QU		
JOB TITLE:	GARAGE CONVERSION AND REAR EXTENSION		
DRAWING TITLE:	EXISTING DRAWINGS		
SCALE:	1:100	DATE:	AUGUST 2024
JOB NUMBER:			
DRAWING NUMBER:	01/02	DRAUGHTSMAN:	SDS
		REV:	D
COPYRIGHT RESERVED			

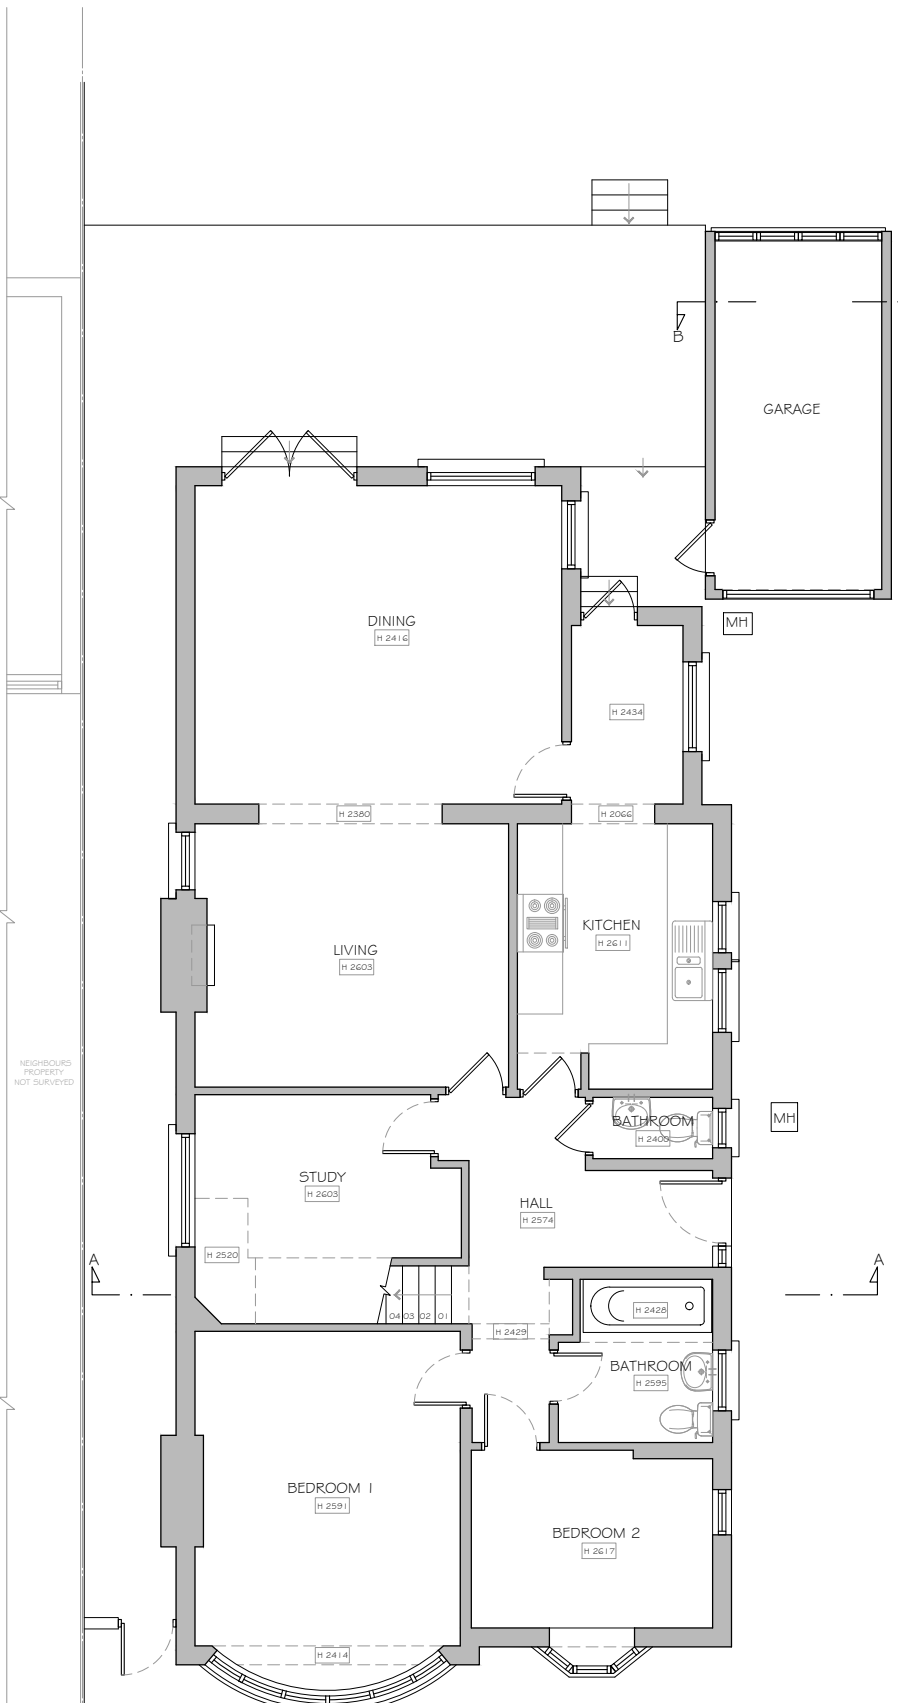

EXISTING GROUND FLOOR PLAN

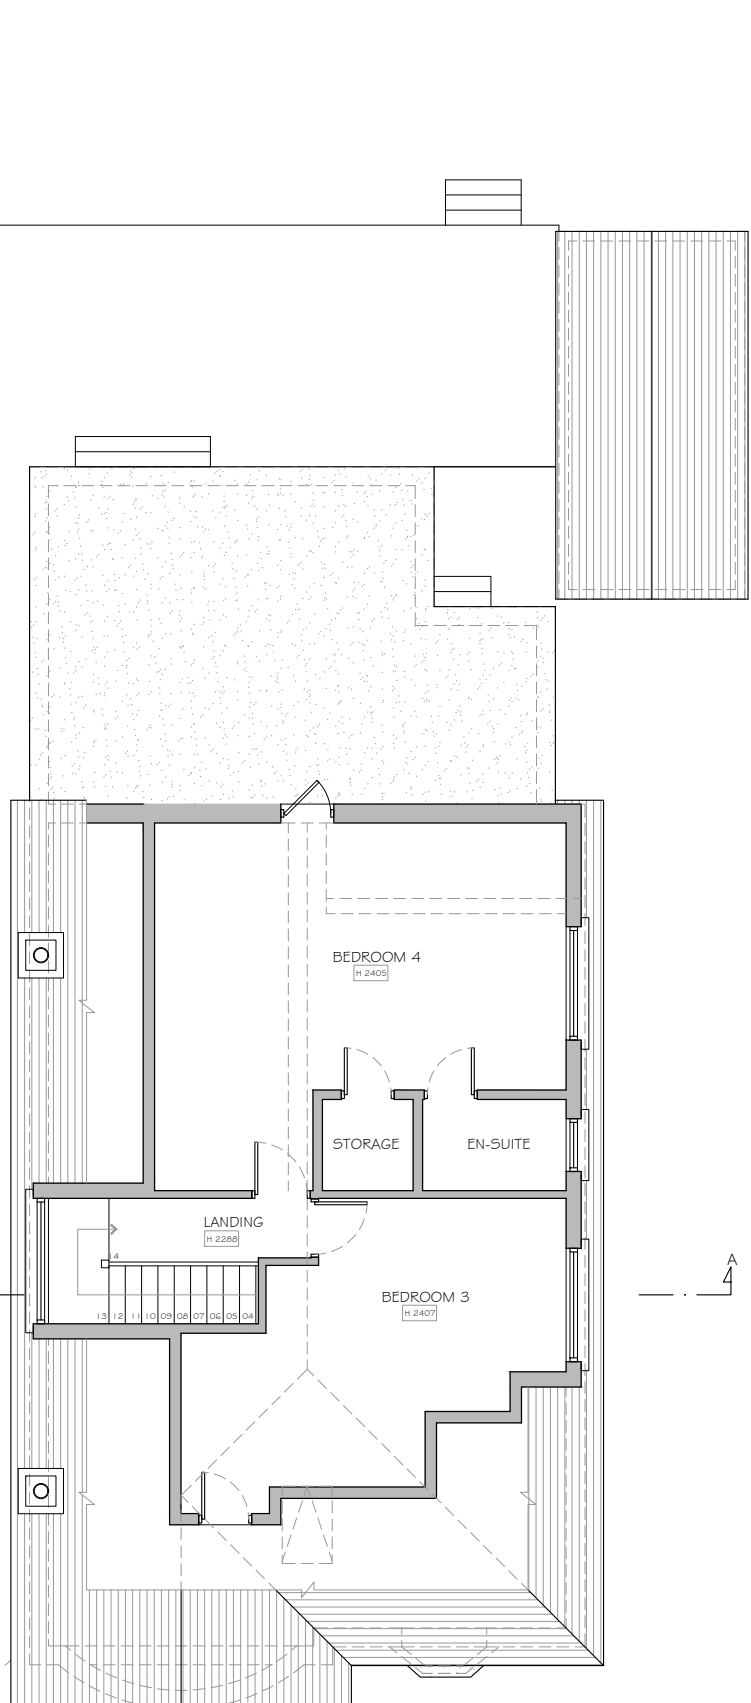

EXISTING LOFT PLAN

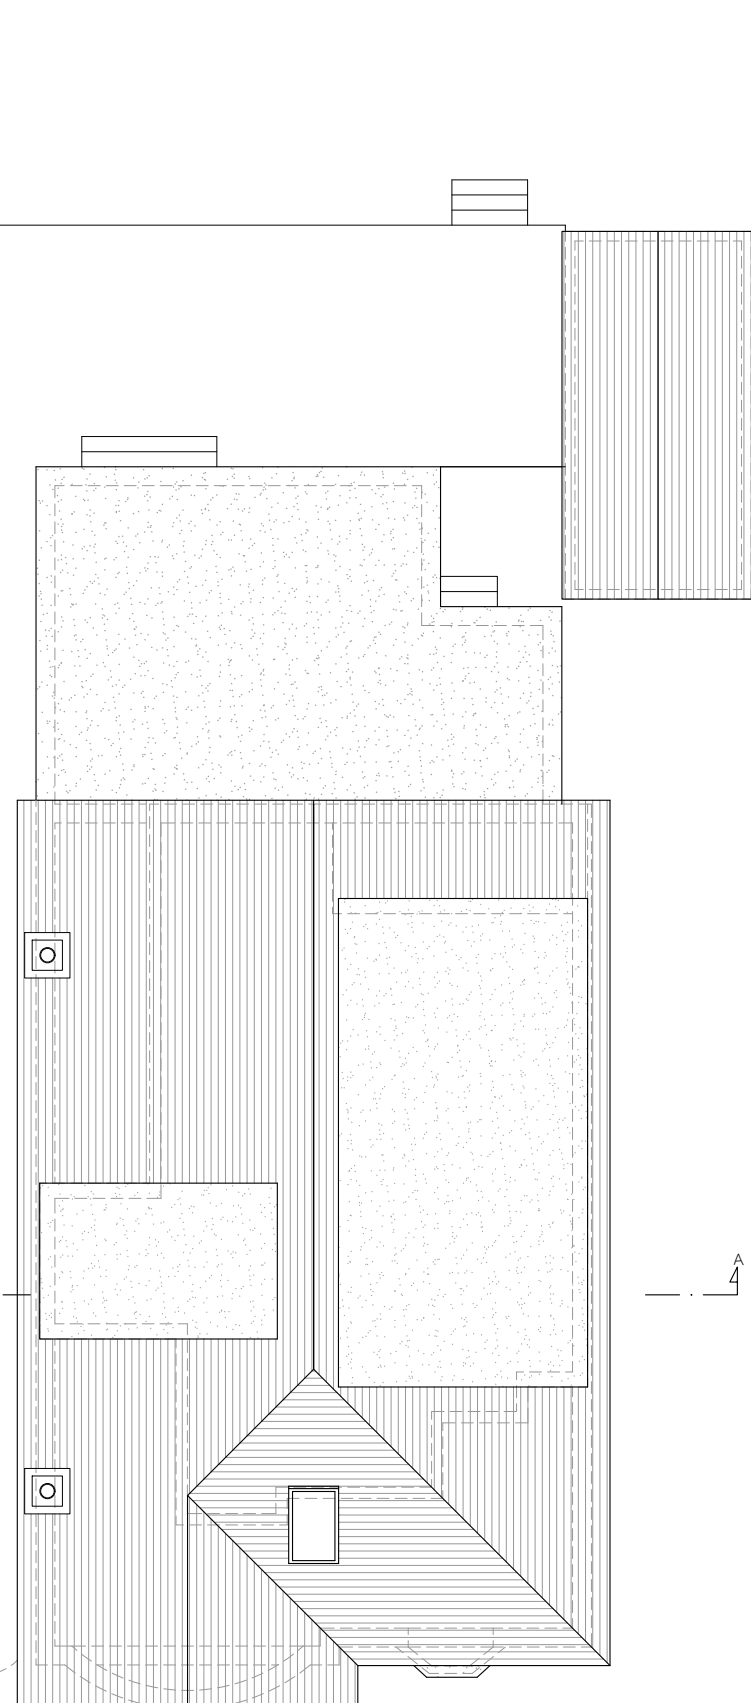

EXISTING ROOF PLAN



EXISTING FRONT ELEVATION



EXISTING SIDE ELEVATION 01



EXISTING REAR ELEVATION



EXISTING SIDE ELEVATION 02

NOTES

ALL WORKS TO BE CARRIED OUT IN ACCORDANCE WITH CURRENT BUILDING REGULATIONS.


ALL DIMENSIONS / LEVELS TO BE CHECKED AND VERIFIED ON SITE BEFORE COMMENCING ANY WORK AND ANY DISCREPANCIES TO BE REPORTED TO THE OFFICE IMMEDIATELY.

THIS DRAWING TO BE READ IN CONJUNCTION WITH CONTRACT DOCUMENTS, PROJECT WORKING DRAWINGS, SPECIFICATION, ALL CONSULTANTS / SPECIALIST DRAWINGS, DETAILS AND SPECIFICATION.

ALL MATERIALS TO BE USED IN THE CONSTRUCTION OF THE EXTERNAL SURFACES OF THE NEW WORKS SHALL MATCH THOSE IN THE EXISTING BUILDING.

DO NOT SCALE FROM THIS DRAWING, ONLY FIGURED DIMENSIONS TO BE TAKEN EXCEPT FOR PLANNING PURPOSE

THIS DRAWING WHICH IS THE PROPERTY OF STAR DESIGN SOLUTIONS LTD IS THE SUBJECT OF INTELLECTUAL PROPERTY RIGHTS INCLUDING COPYRIGHT AND DESIGN RIGHT AND SHALL NOT BE REPRODUCED, COPIED, LOANED OR SUBMITTED TO ANY OTHER PARTY WITHOUT THE WRITTEN CONSENT OF STAR DESIGN SOLUTIONS LTD.

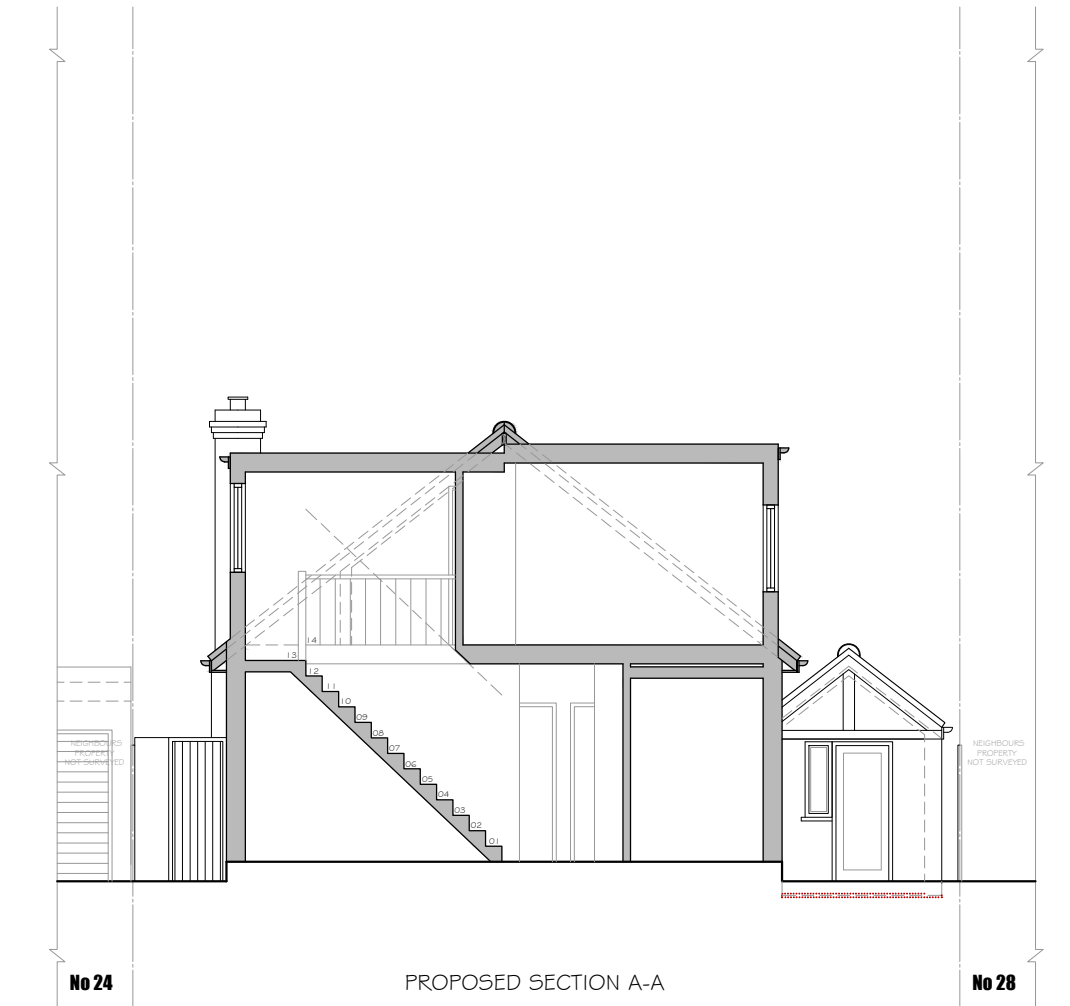

1:50
@ A1

1:100
@ A1


ASSET DESIGN & BUILD
30 HIGH ST, HAREFIELD, UB9 6BU
info@assetdesignandbuild.co.uk
01753 825860

CUSTOMER:	ROB HORTON		
SITE:	26 LADYGATE LANE, RUISLIP, HA4 7QU		
JOB TITLE:	GARAGE CONVERSION AND REAR EXTENSION		
DRAWING TITLE:	PROPOSED DRAWINGS		
SCALE:	1:100	DATE:	AUGUST 2024
JOB NUMBER:			
DRAWING NUMBER:	02/02	DRAUGHTSMAN:	SDS
COPYRIGHT RESERVED			

