




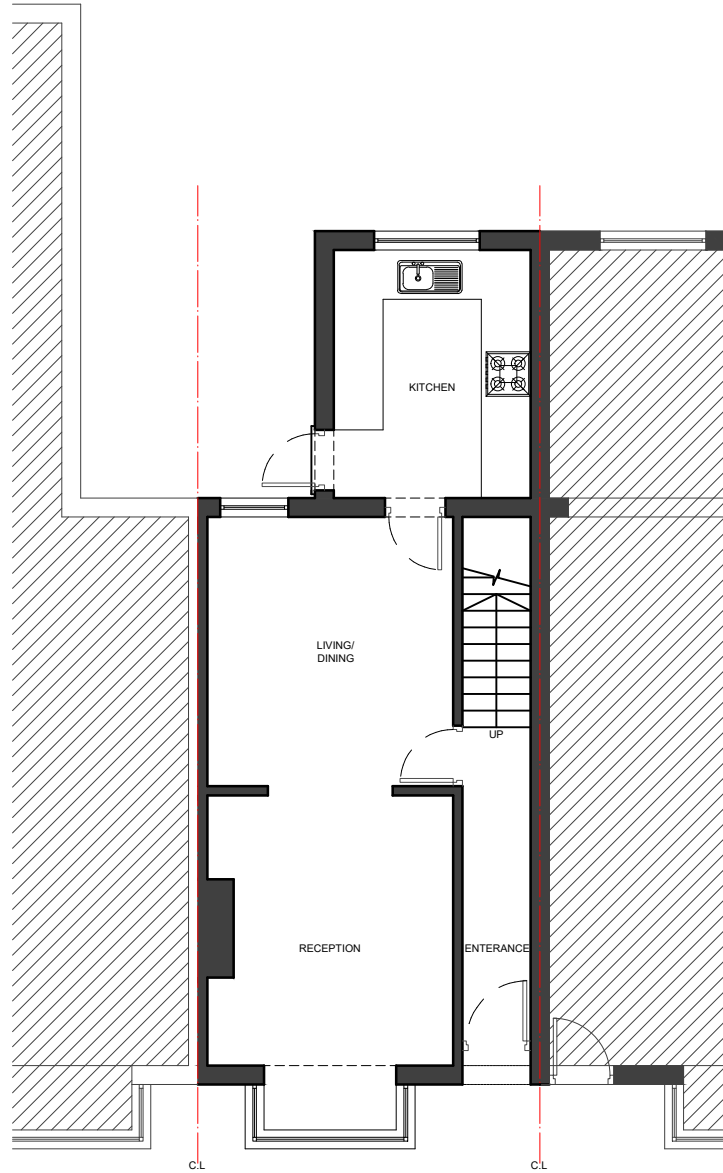


01 - GROUND FLOOR PLAN

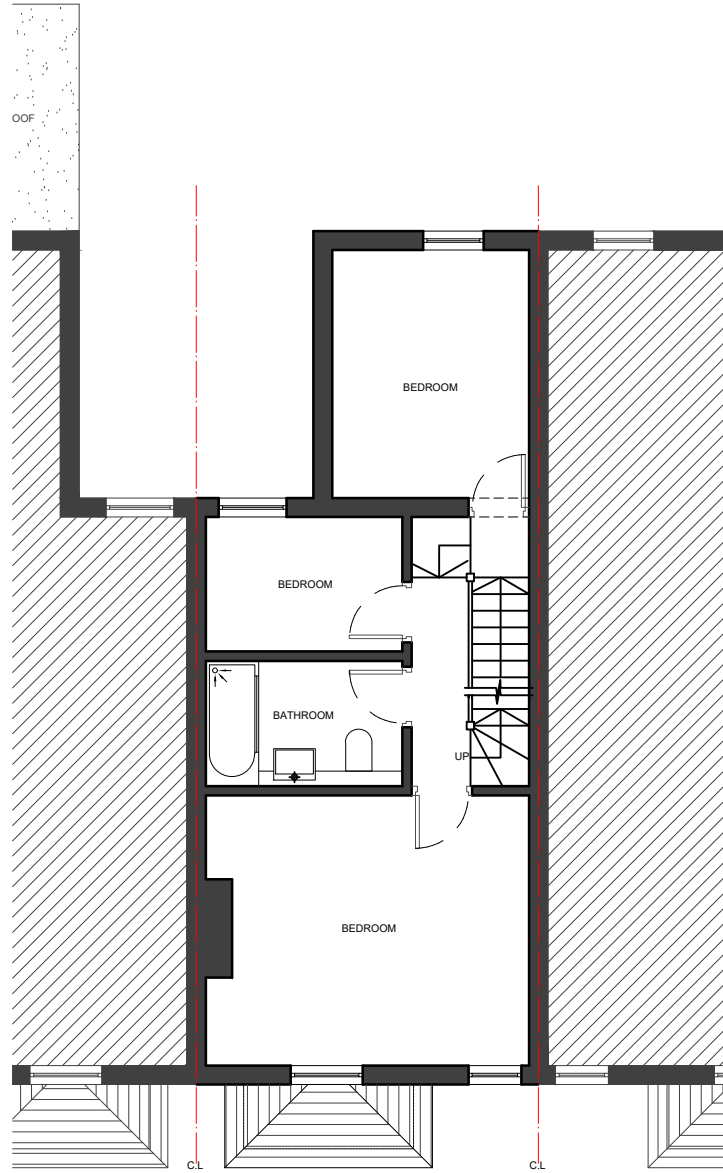


02 - FIRST FLOOR PLAN

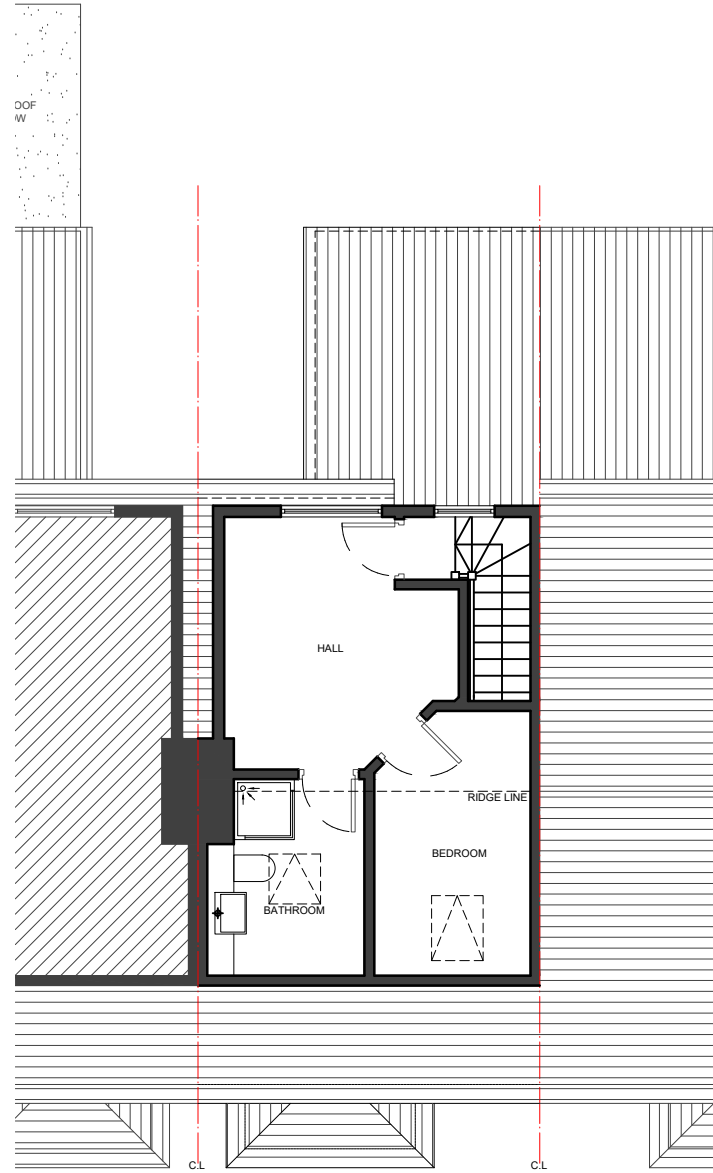

03 - LOFT FLOOR PLAN

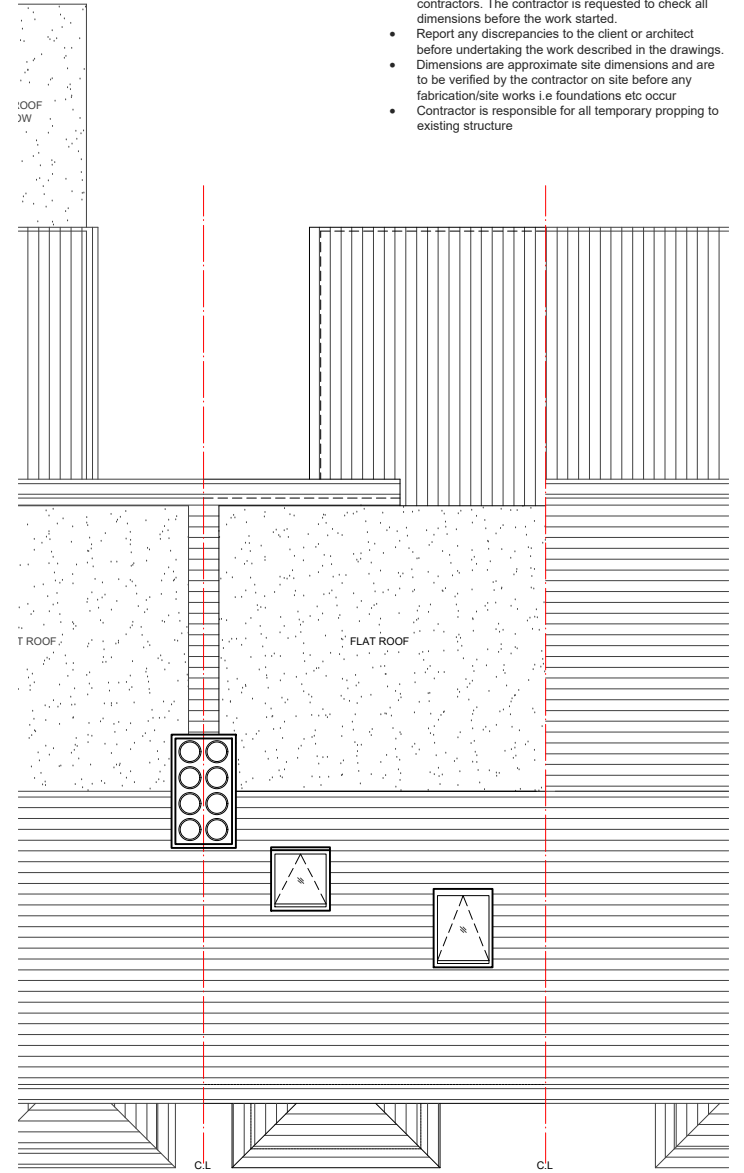


04 - ROOF PLAN

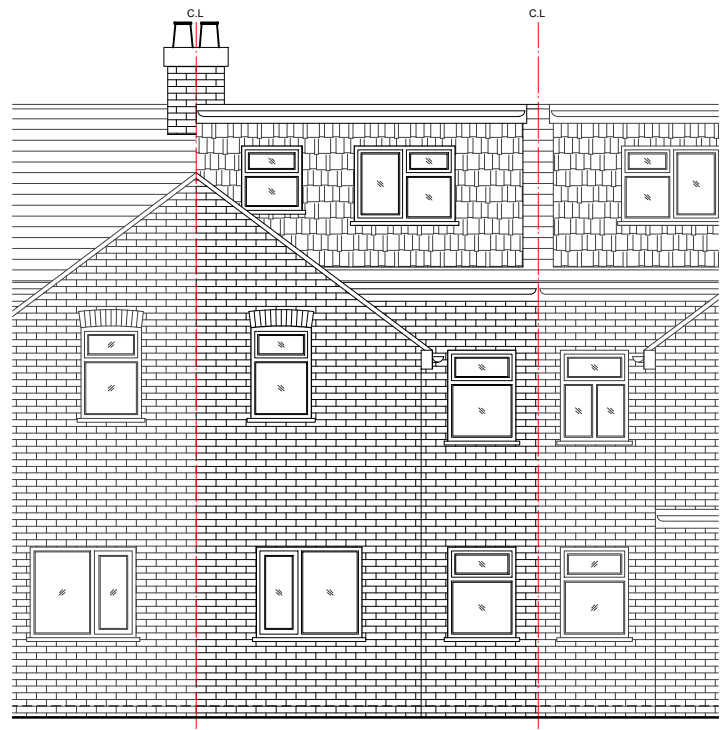

05 - FRONT ELEVATION



06 - REAR ELEVATION

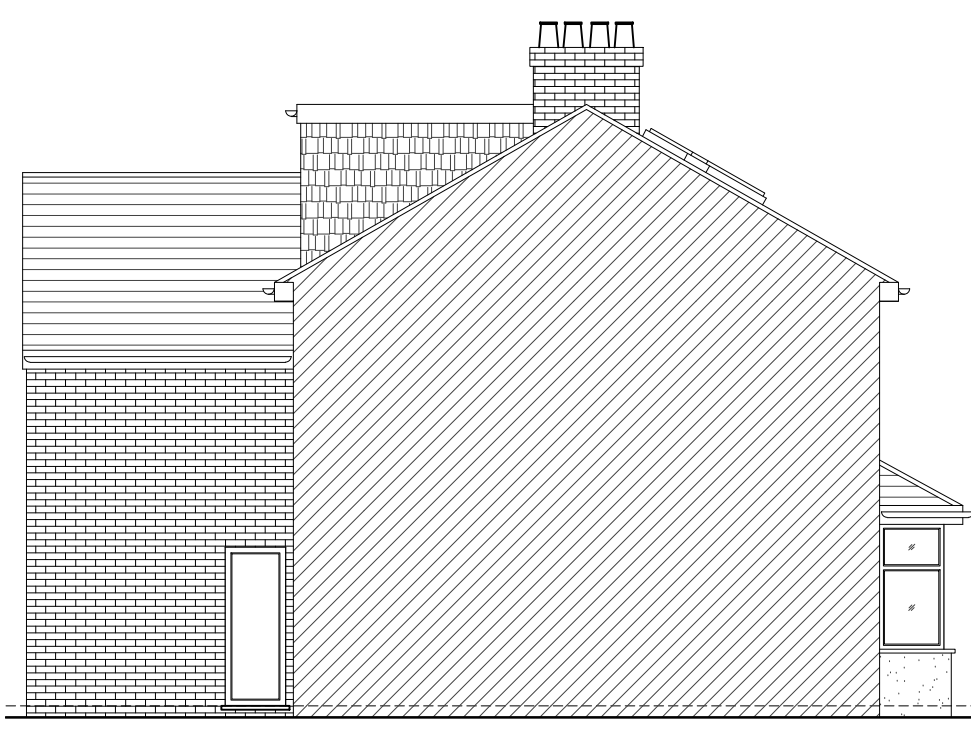

07 - SIDE ELEVATION

NOTES

- Dimensions are not to be scaled from this drawing by contractors. The contractor is requested to check all dimensions before the work started.
- Report any discrepancies to the client or architect before undertaking the work described in the drawings.
- Dimensions are approximate site dimensions and are to be verified by the contractor on site before any fabrication/site works i.e foundations etc occur
- Contractor is responsible for all temporary propping to existing structure

0 1 2m 3 4 5m
Scale

REVISIONS			
NO.	DESCRIPTION	DATE	BY

**LAWFULNESS
CERTIFICATE**

DESIGN ENDEAVOURS LTD
M: 07824773079, 07869580774
E: design.endeavour@gmail.com

Project 87 BLYTH ROAD HAYES LONDON, UB3 1DB			
Title EXISTING PLANS & ELEVATIONS			
Scale 1:100@A3	Drawn MZ	Approved	Date FEB-25
Job No. DE-1209/25	Drawing No. PD-87BR-02	Rev. -	