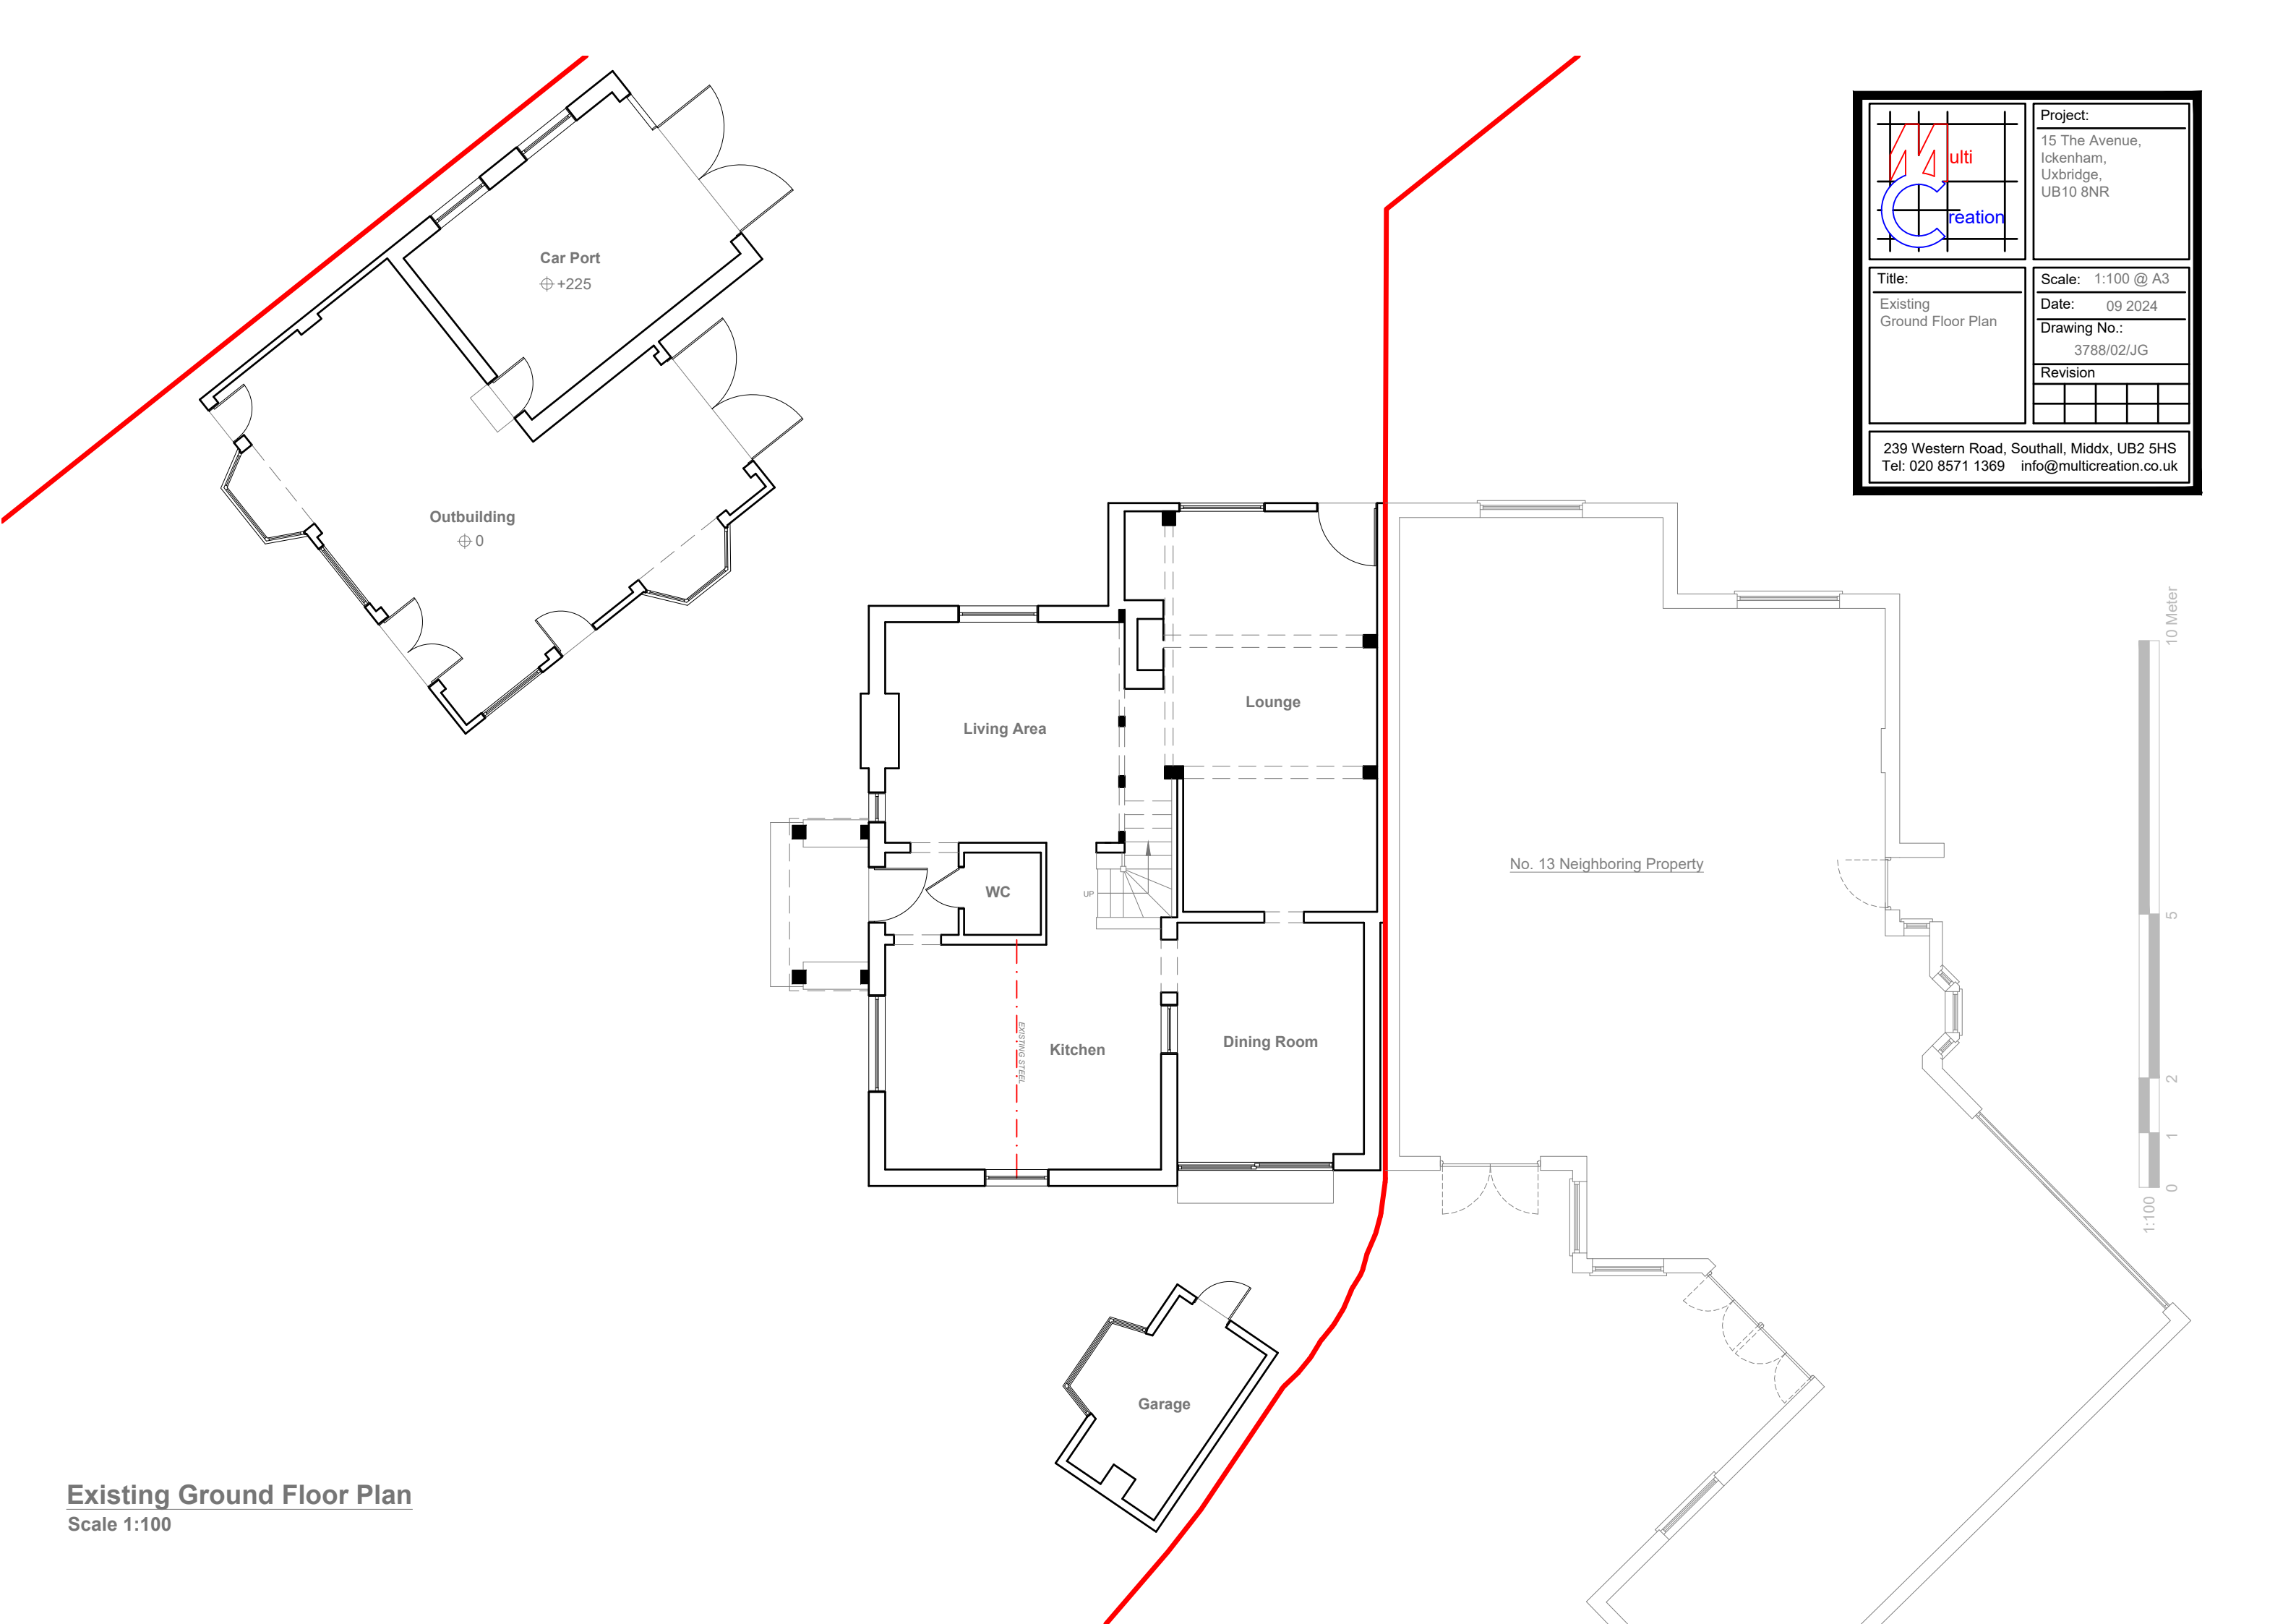


Project:
15 The Avenue,
Ickenham,
Uxbridge,
UB10 8NR

Title:
Existing
Ground Floor Plan


Scale: 1:100 @ A3
Date: 09 2024
Drawing No.:
3788/02/JG

Revision				

239 Western Road, Southall, Middx, UB2 5HS
Tel: 020 8571 1369 info@multicreation.co.uk

Existing Ground Floor Plan
Scale 1:100



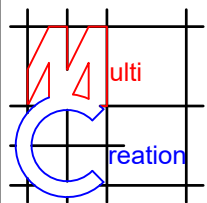

ulti
reation

Project:

15 The Avenue,
Ickenham,
Uxbridge,
UB10 8NR

Title:

Existing
First Floor Plan

Scale: 1:100 @ A3


Date: 09 2024

Drawing No.: 3788/03/JG



Revision

--	--	--	--	--

239 Western Road, Southall, Middx, UB2 5HS
Tel: 020 8571 1369 info@multicreation.co.uk

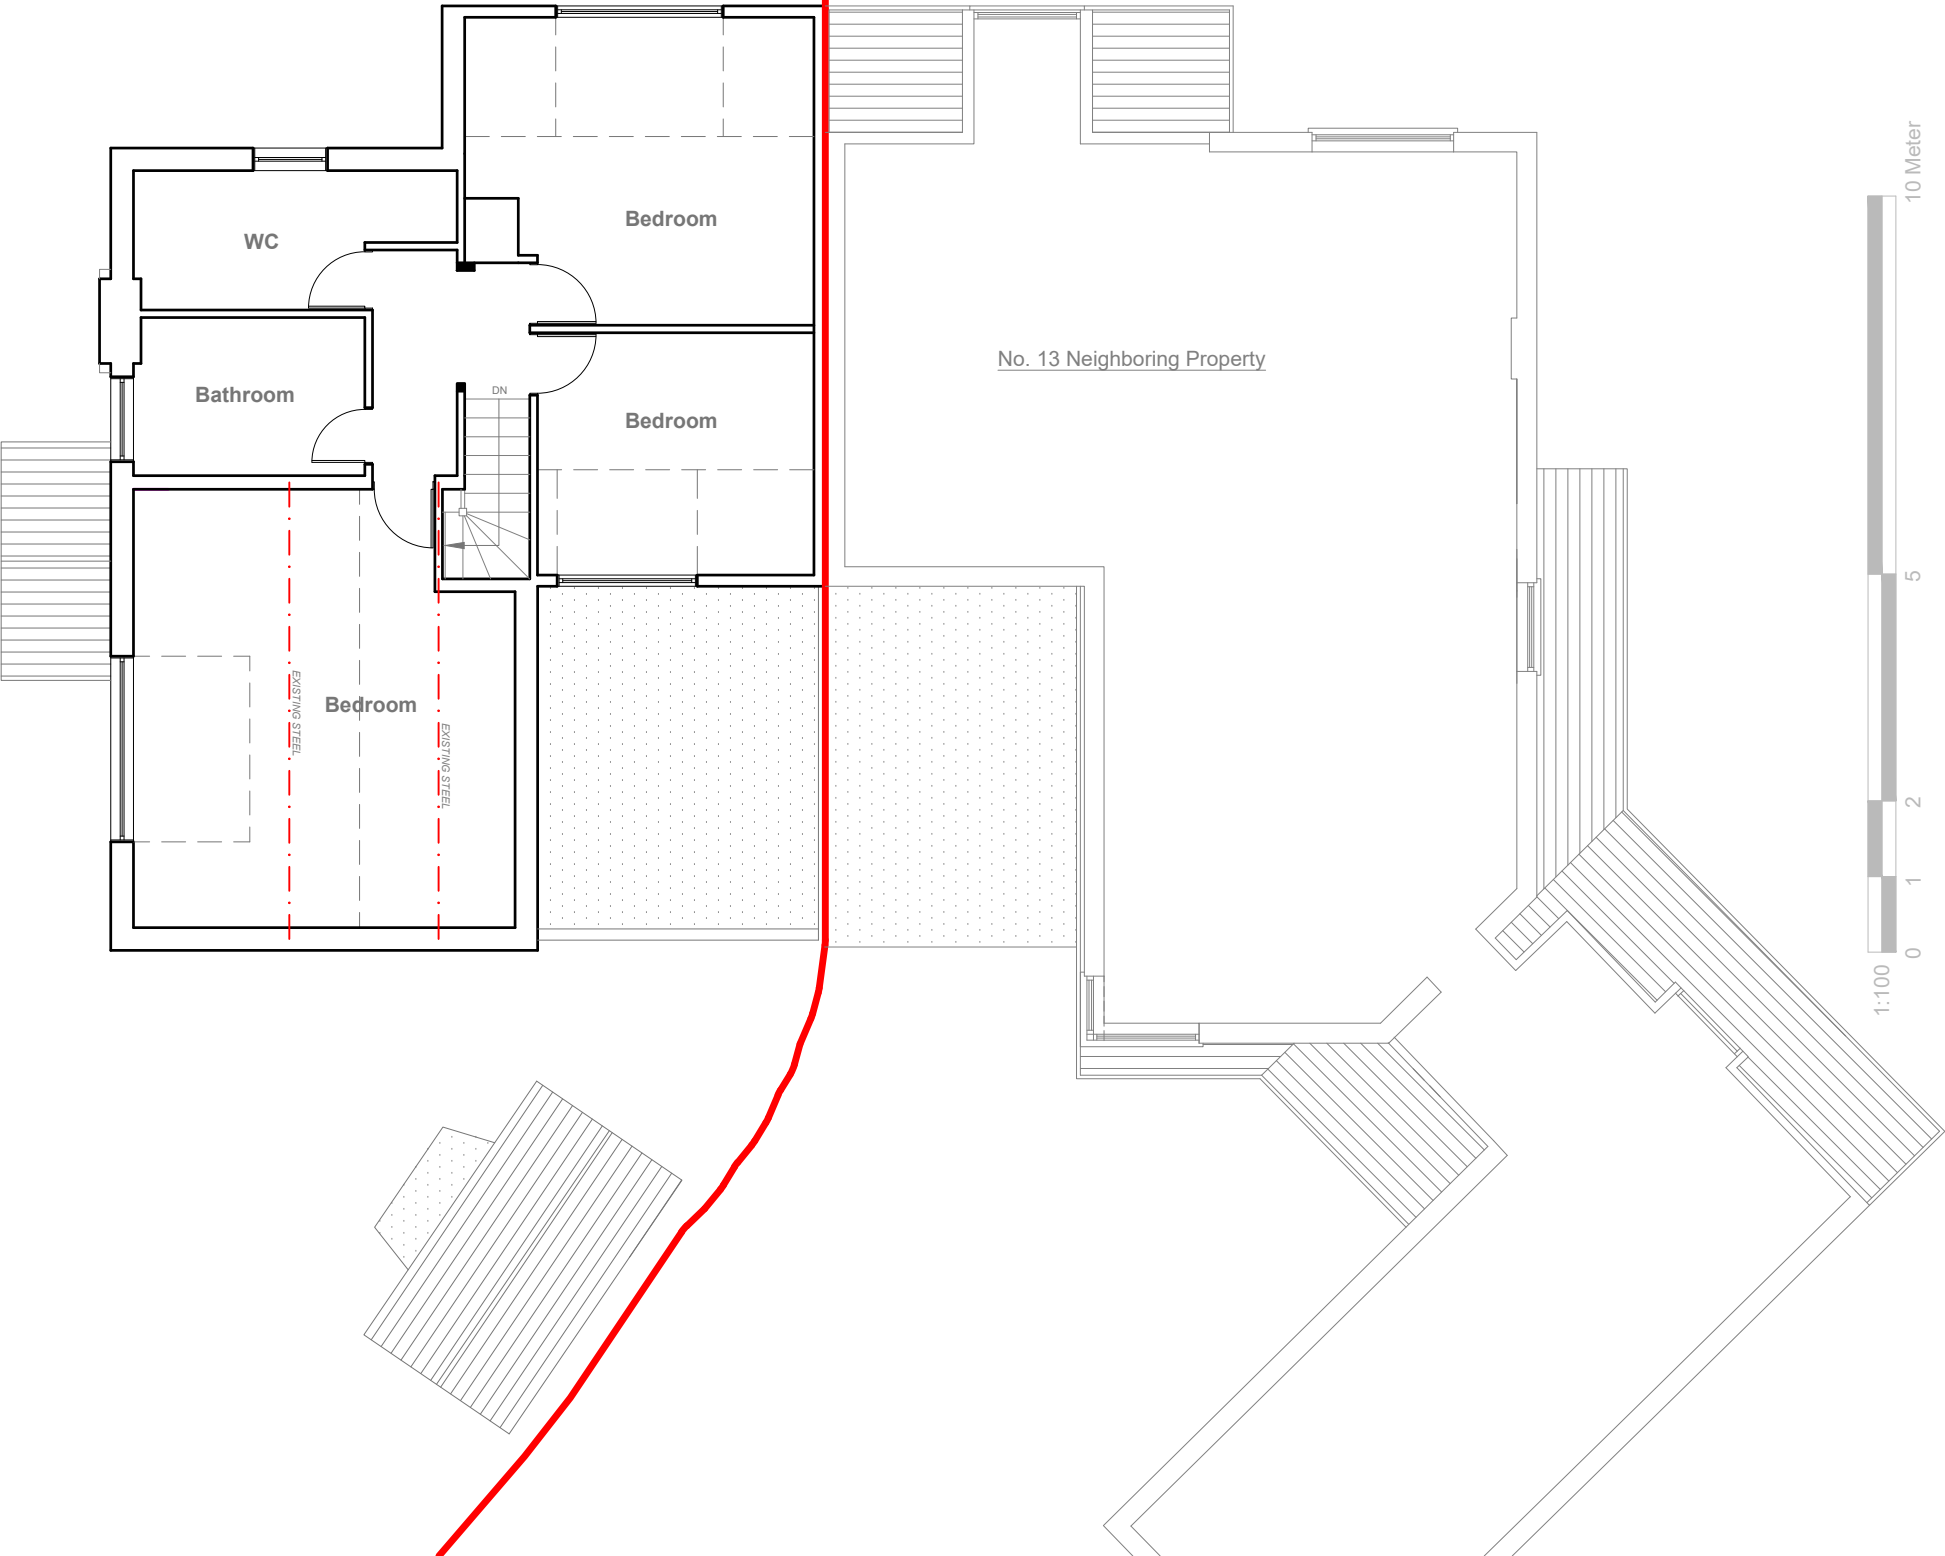

Existing First Floor Plan
Scale 1:100

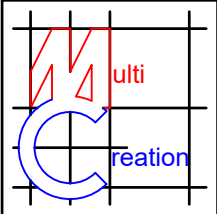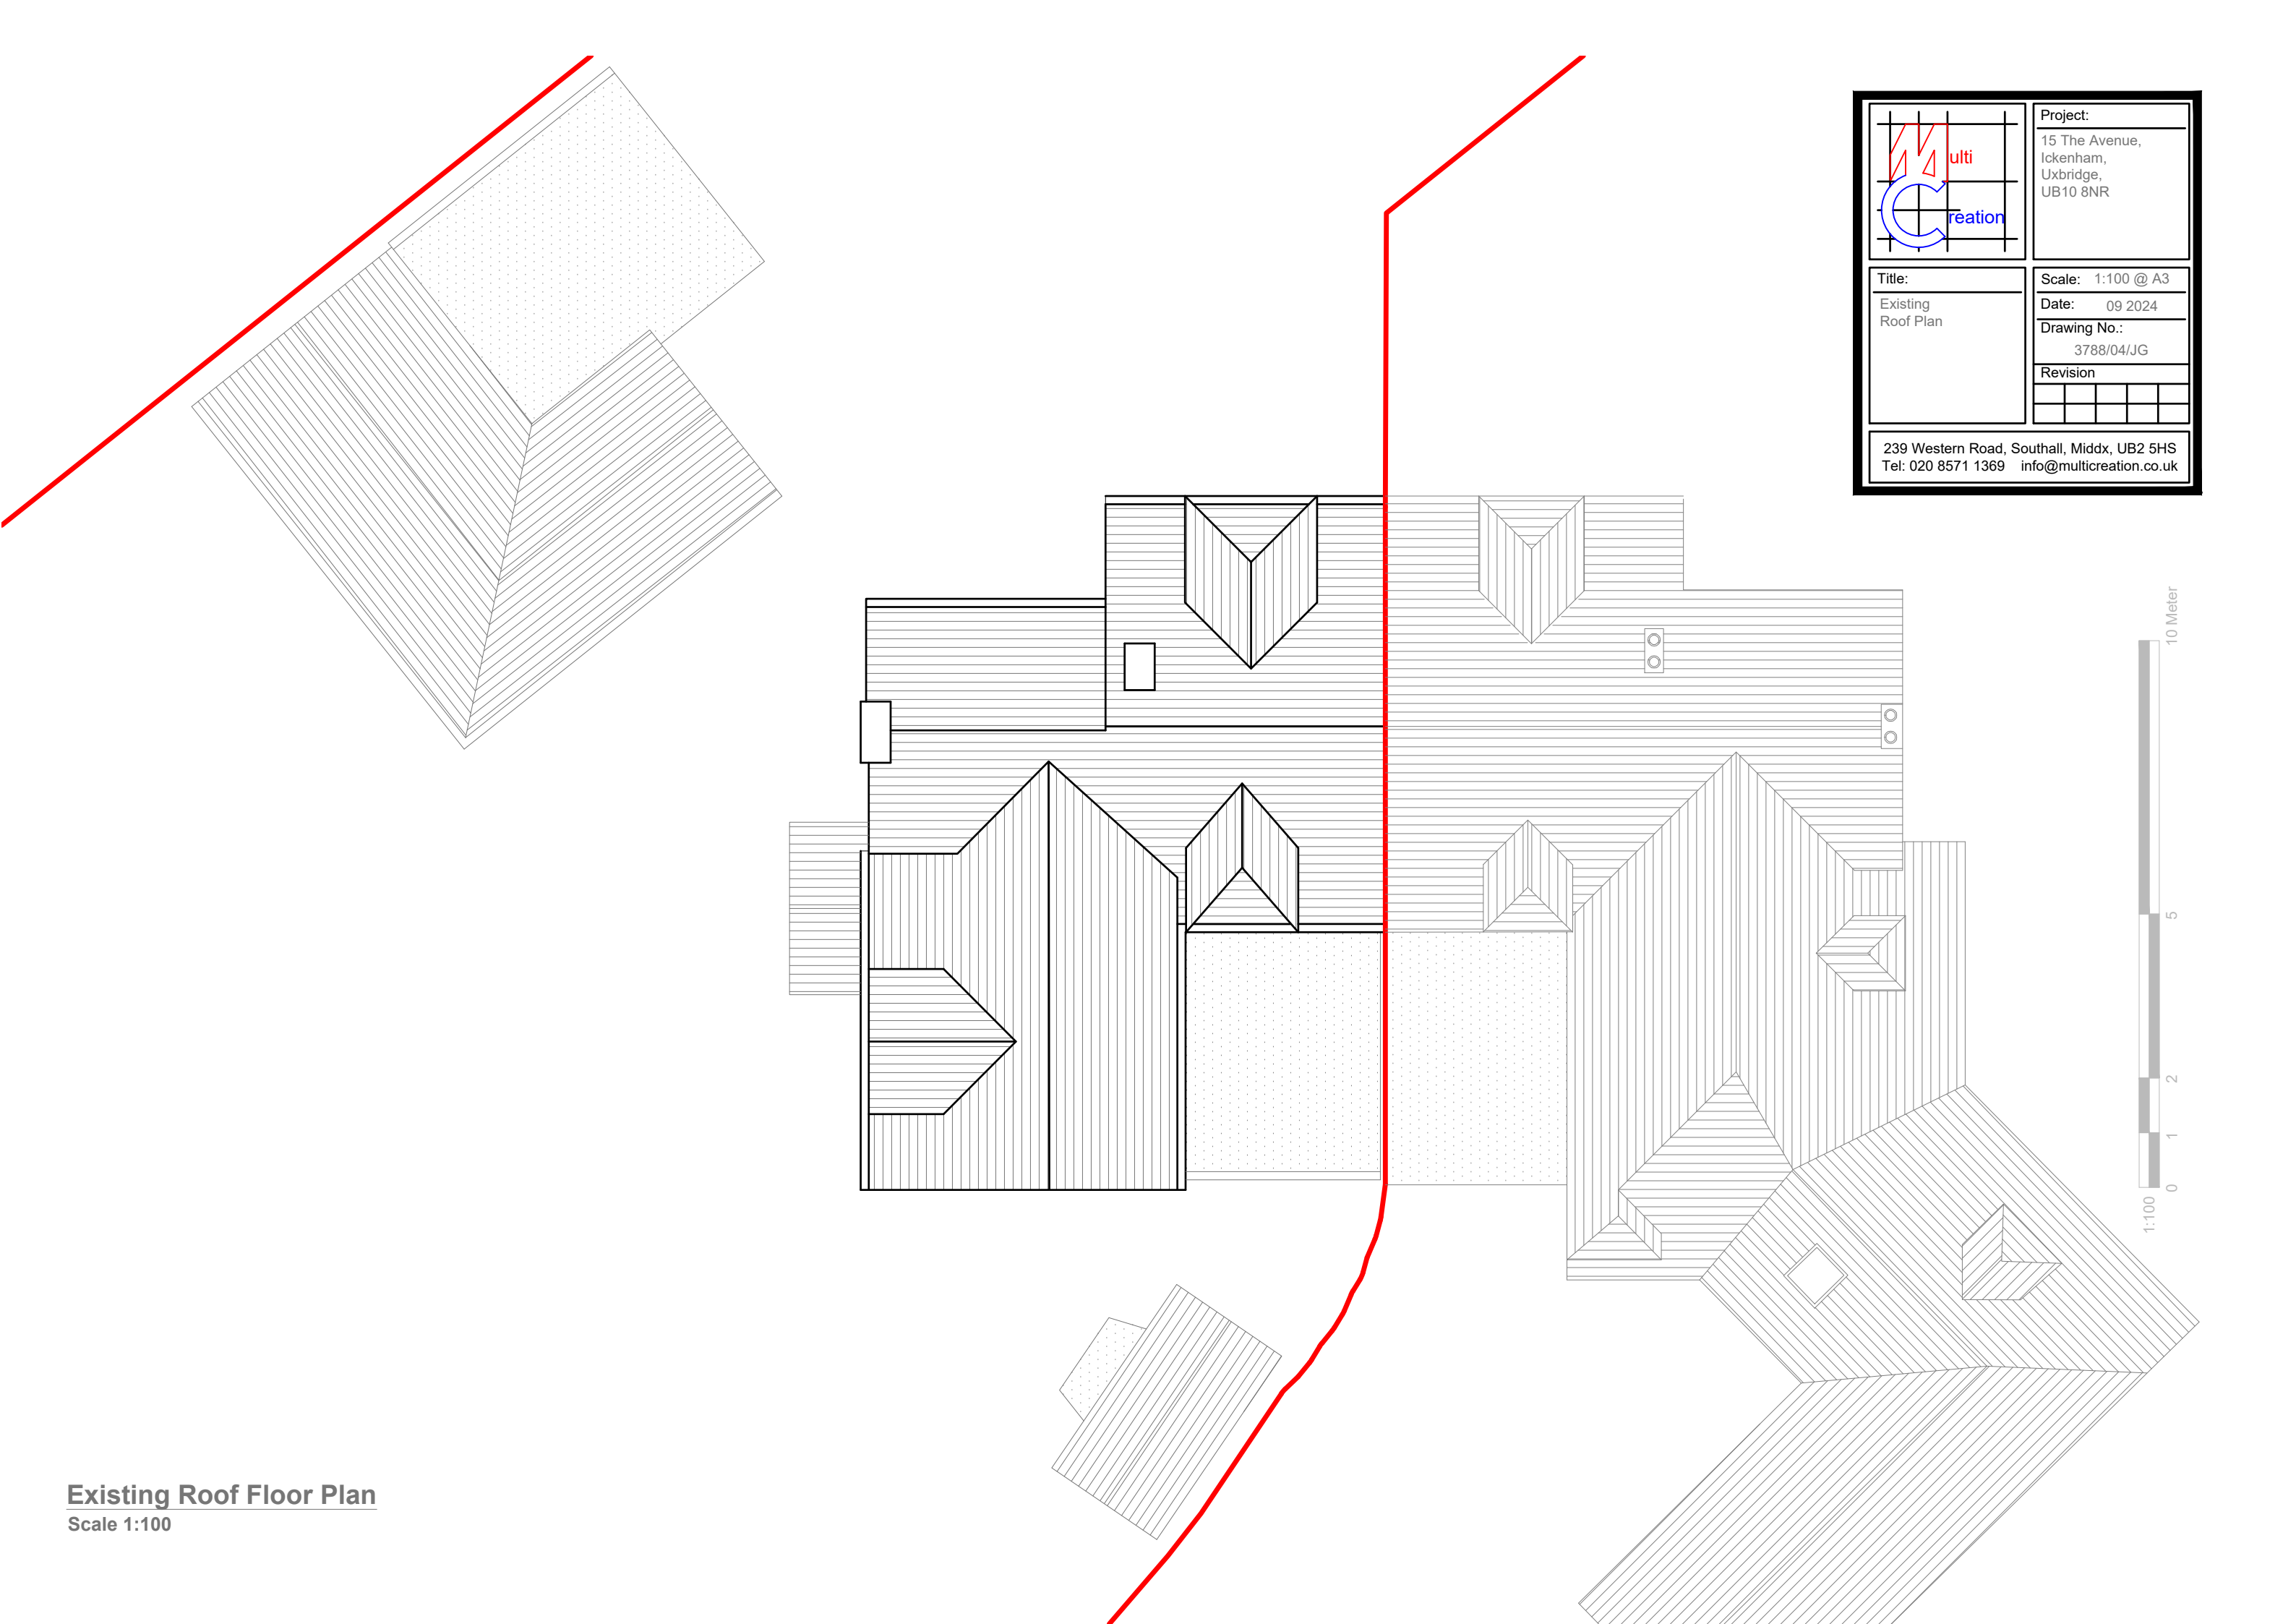

Project:
15 The Avenue,
Ickenham,
Uxbridge,
UB10 8NR

Title:

Existing
Roof Plan

Scale: 1:100 @ A3

Date: 09 2024

Drawing No.:

3788/04/JG

Revision

--	--	--	--	--

239 Western Road, Southall, Middx, UB2 5HS
Tel: 020 8571 1369 info@multicreation.co.uk

Existing Roof Floor Plan
Scale 1:100





Existing Front Elevation
 Scale 1:100




Existing Side Elevation
 Scale 1:100



	Project:	Title:	Scale: 1:100 @ A3
	15 The Avenue, Ickenham, Uxbridge, UB10 8NR	Existing Elevations	Date: 09 2024
			Drawing No.: 3788/05/JG
			Revision
239 Western Road, Southall, Middx, UB2 5HS Tel: 020 8571 1369 info@multicreation.co.uk			




Existing Rear Elevation
 Scale 1:100

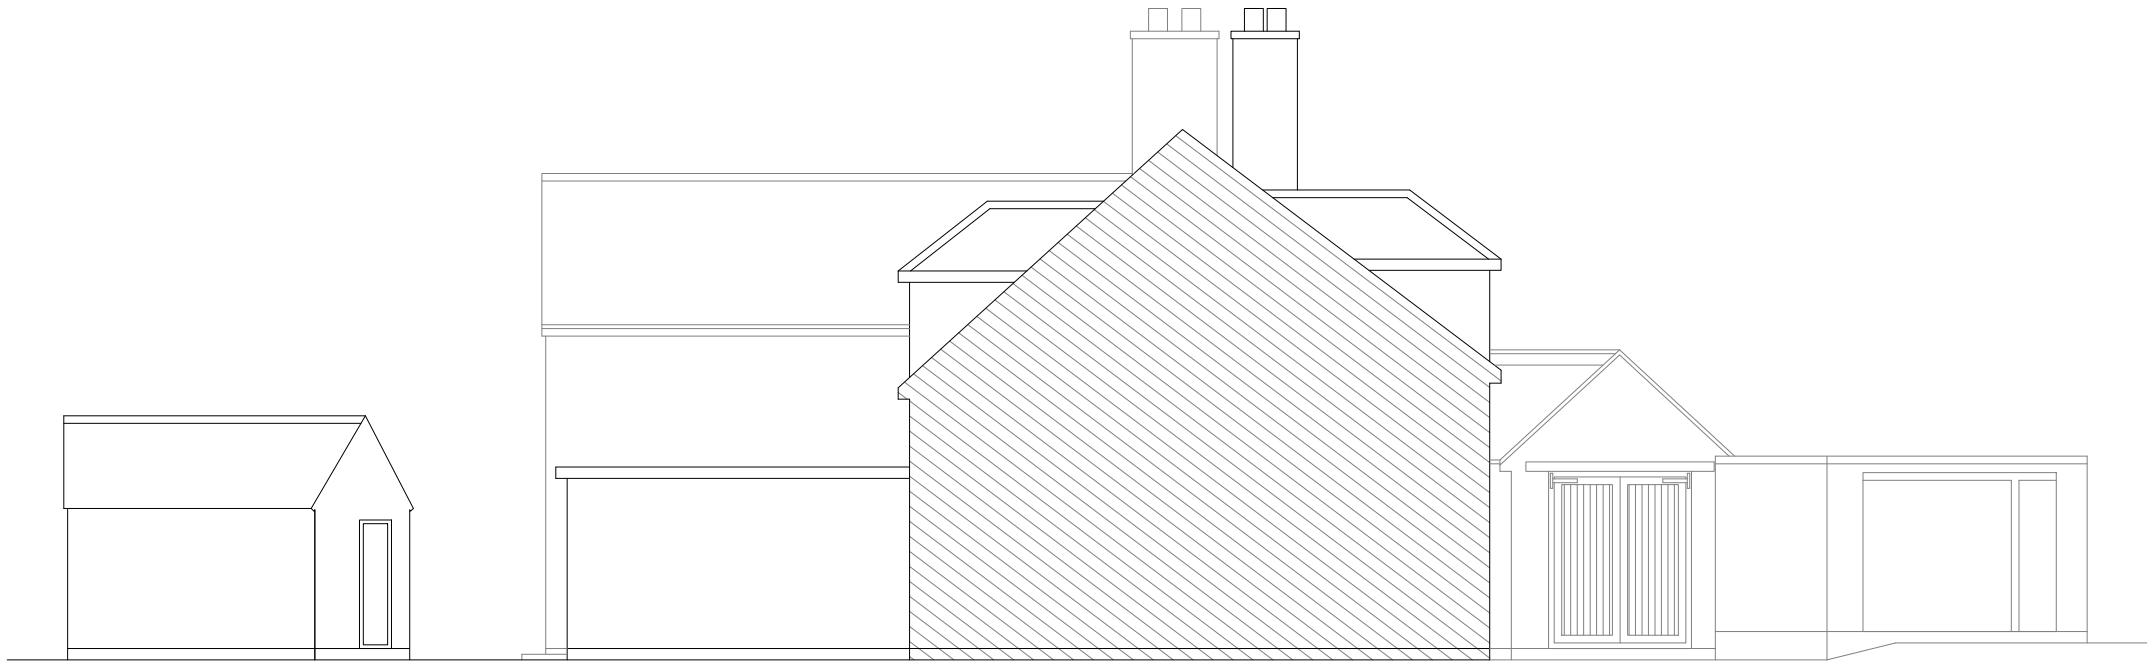

Existing Side Elevation
 Scale 1:100



	Project:	Title:	Scale: 1:100 @ A3
	15 The Avenue, Ickenham, Uxbridge, UB10 8NR	Existing Elevations	Date: 09 2024
			Drawing No.: 3788/06/JG
			Revision
239 Western Road, Southall, Middx, UB2 5HS Tel: 020 8571 1369 info@multicreation.co.uk			

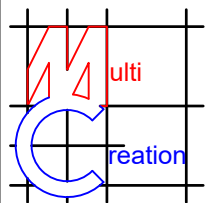

ulti
reation

Project:

15 The Avenue,
Ickenham,
Uxbridge,
UB10 8NR

Title:

Proposed
First Floor Plan

Scale: 1:50 @ A3


Date: 09 2024

Drawing No.: 3788/08/JG



Revision

--	--	--	--	--

239 Western Road, Southall, Middx, UB2 5HS
Tel: 020 8571 1369 info@multicreation.co.uk

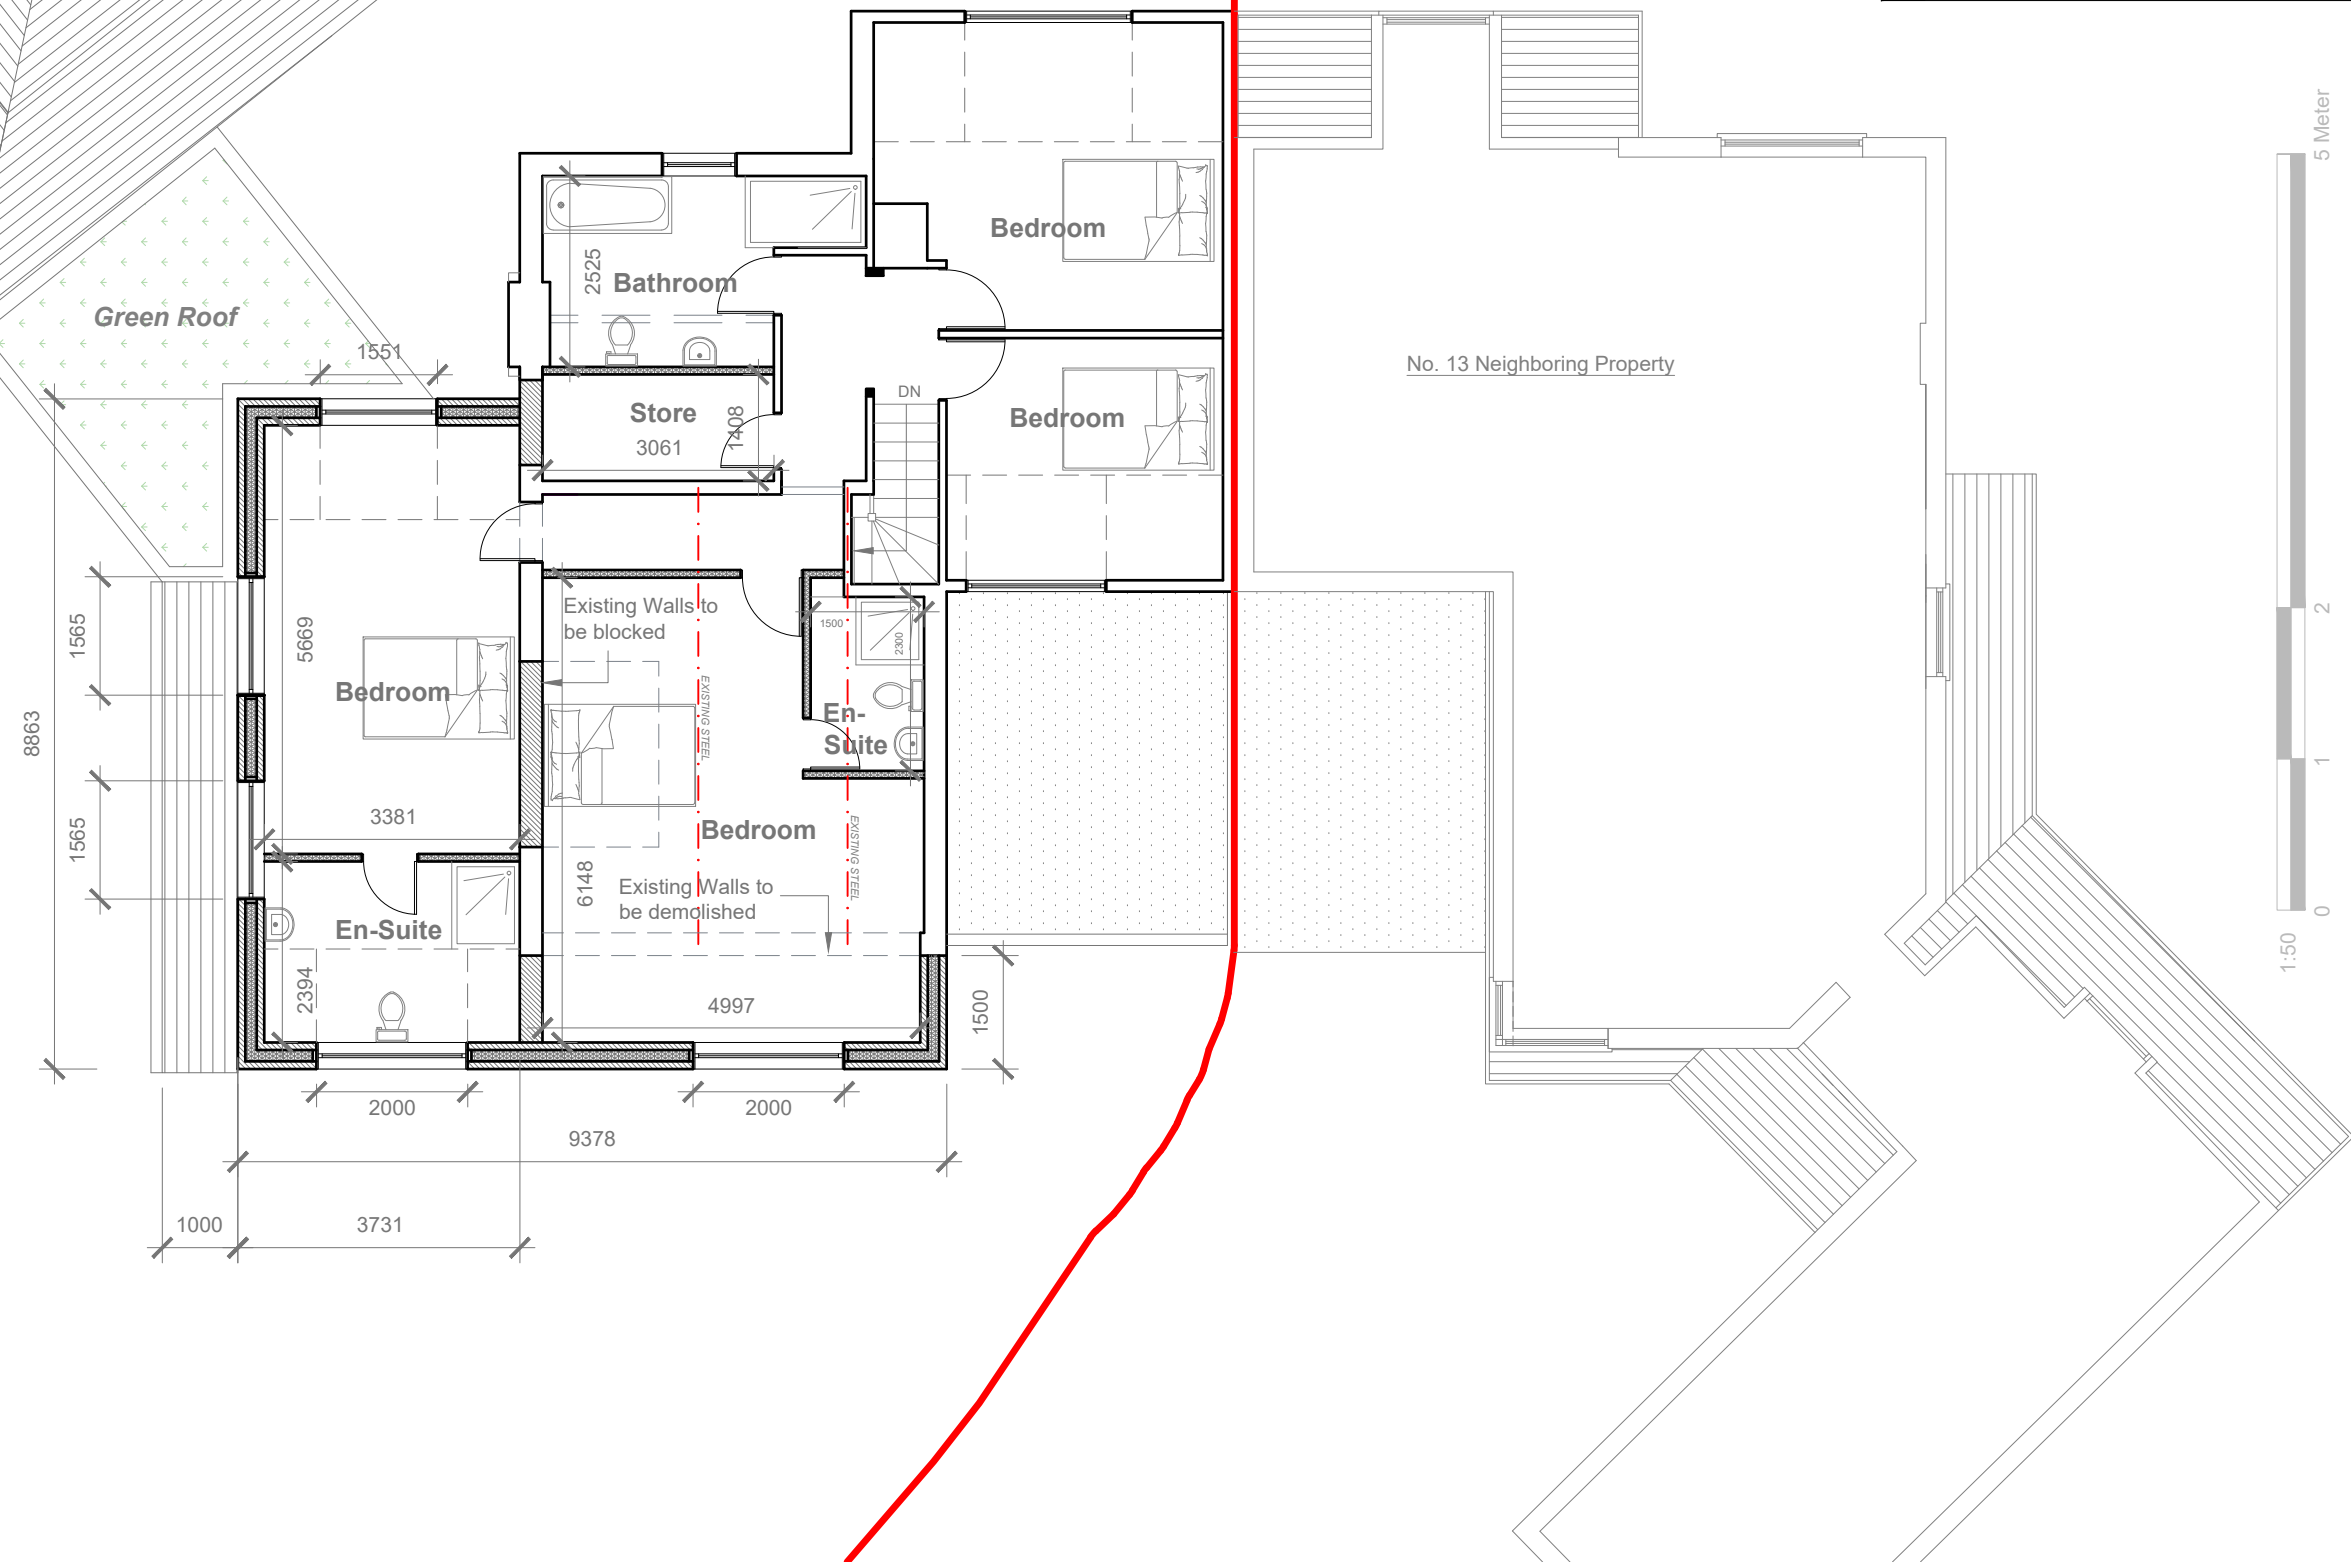

Proposed First Floor Plan
Scale 1:50

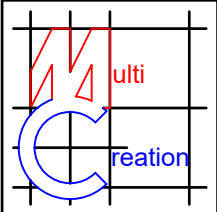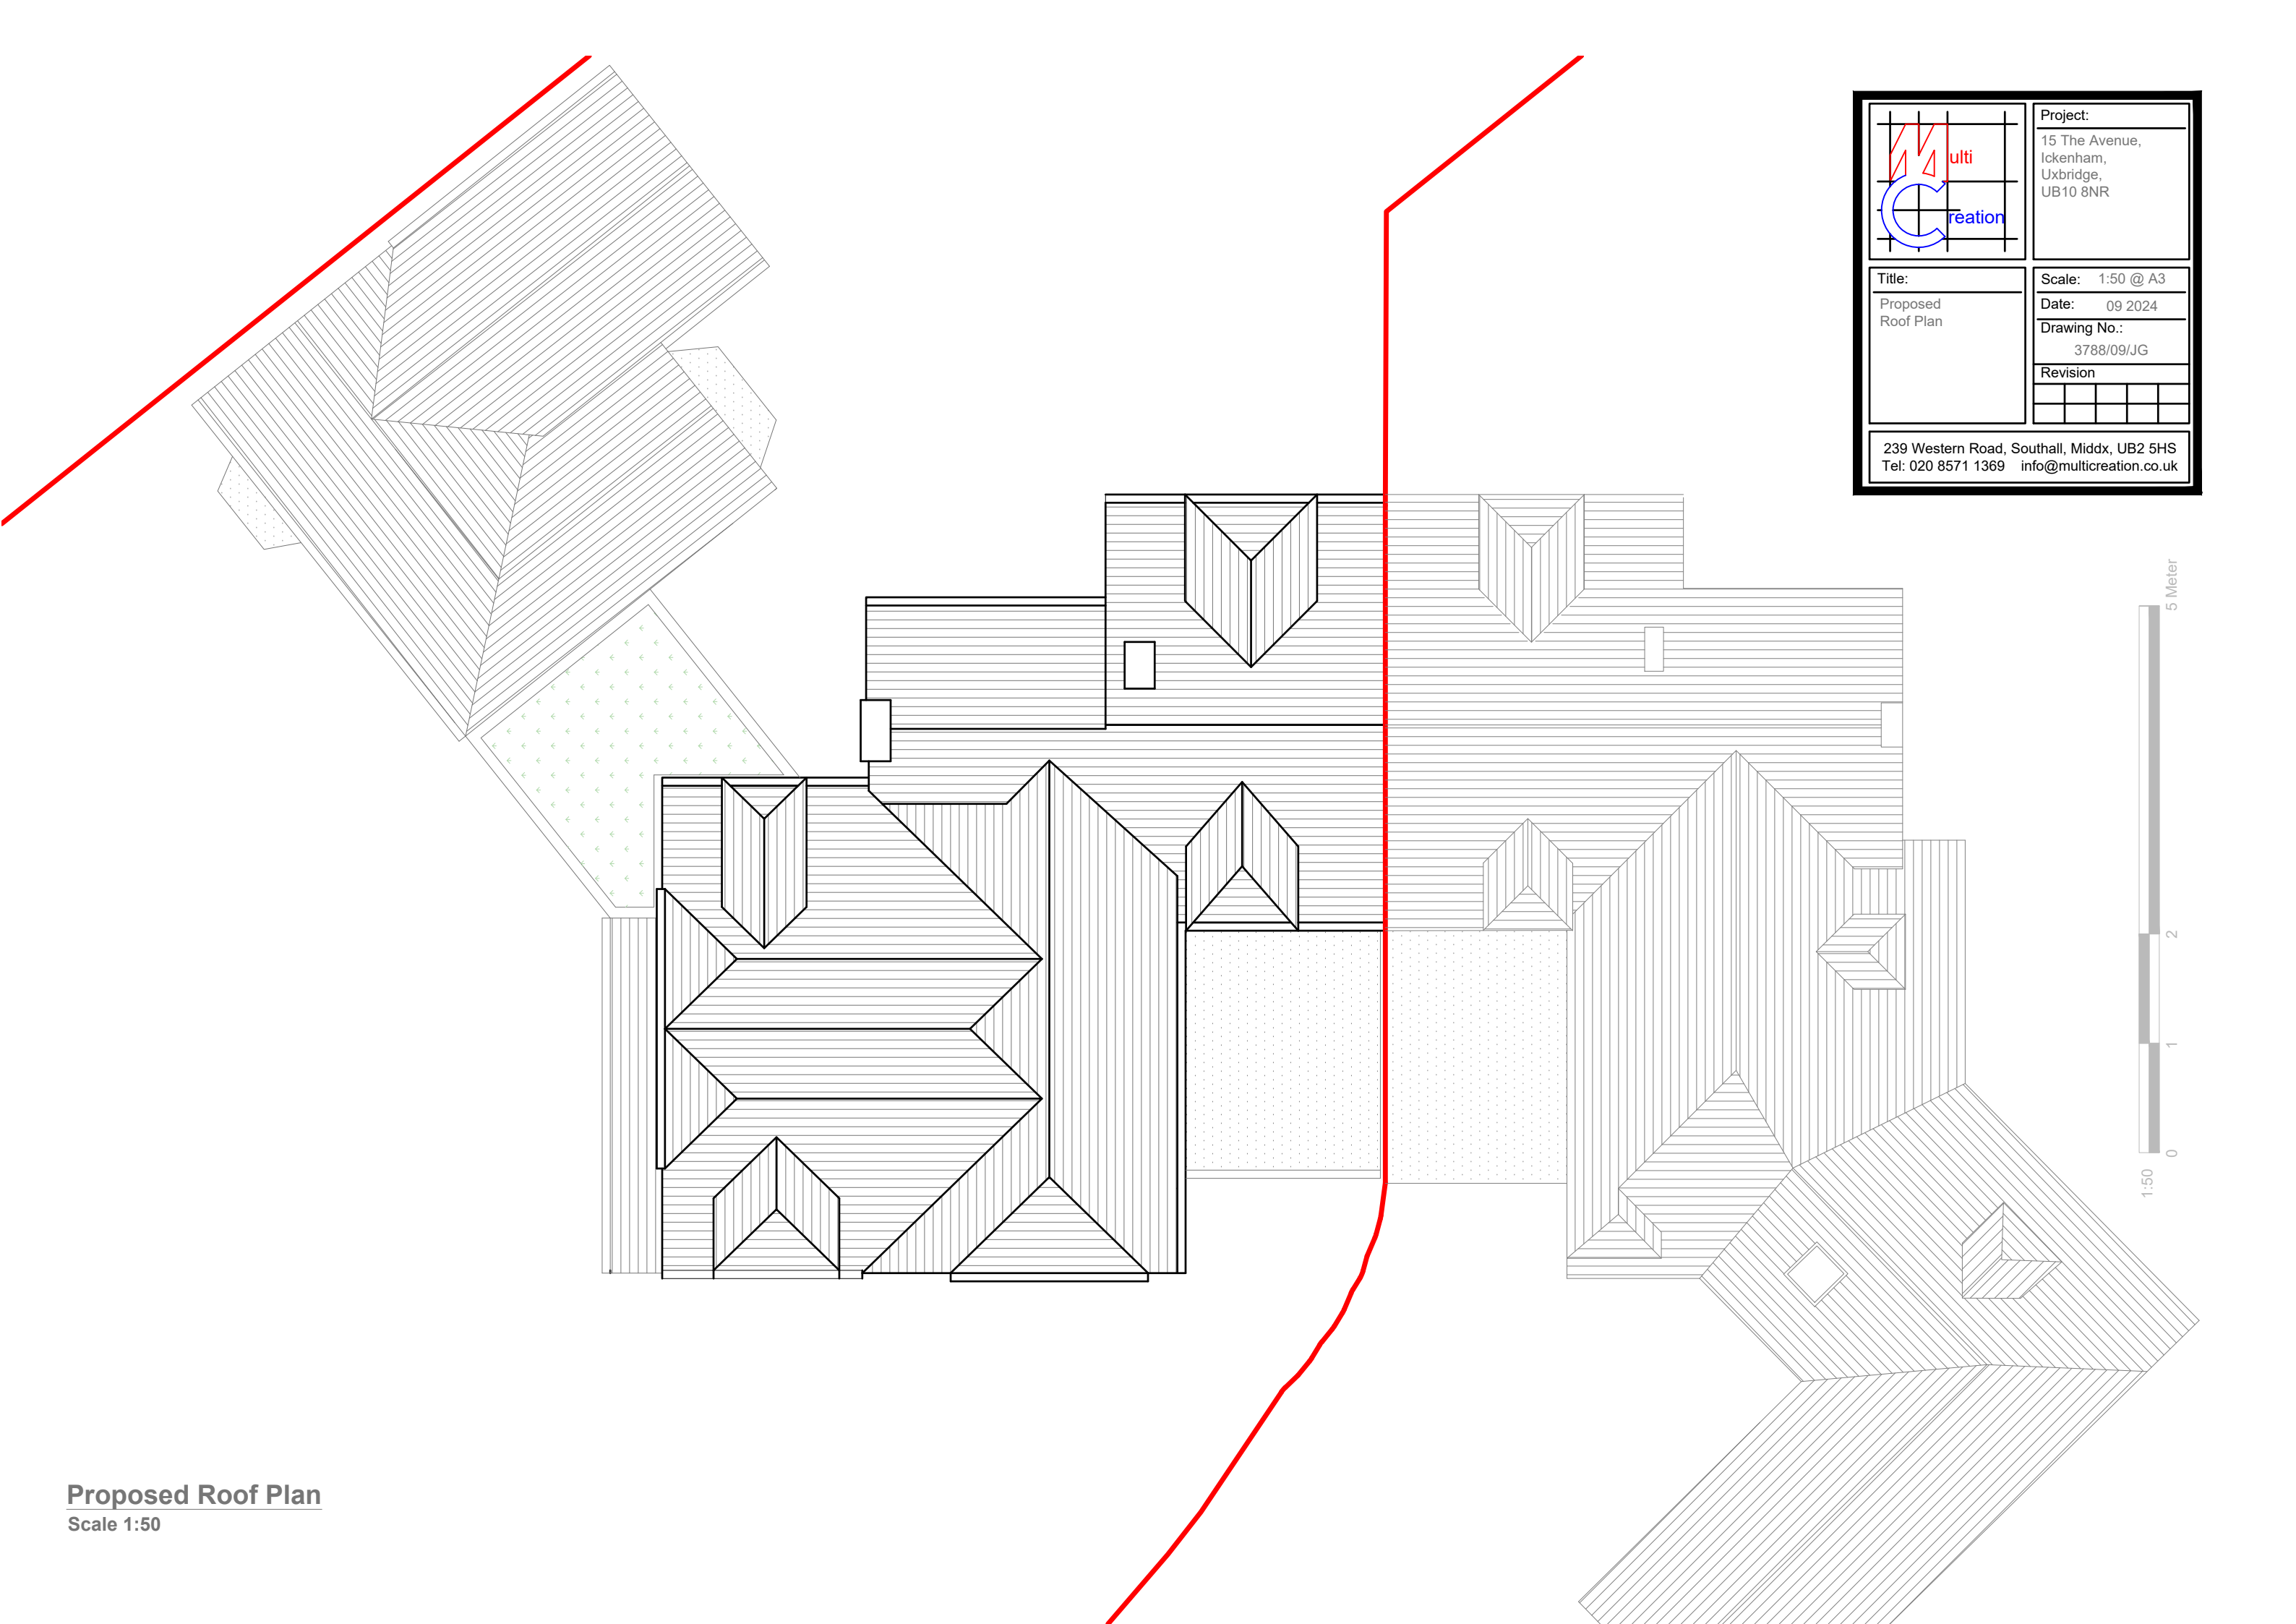

Project:
15 The Avenue,
Ickenham,
Uxbridge,
UB10 8NR

Title:
Proposed
Roof Plan

Scale: 1:50 @ A3

Date: 09 2024

Drawing No.:
3788/09/JG

Revision

--	--	--	--	--

239 Western Road, Southall, Middx, UB2 5HS
Tel: 020 8571 1369 info@multicreation.co.uk

Proposed Roof Plan
Scale 1:50





Proposed Front Elevation
Scale 1:100

All work to comply with current building regulations and codes of practice.


Do not scale from drawings all dimensions to be checked on site before the start of any work.

Proposed External Finish Materials to Match Existing External Finish Materials.



Proposed Side Elevation
Scale 1:100

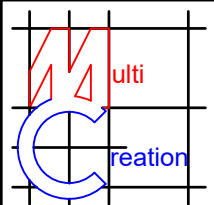

	Project:	Title:	Scale: 1:100 @ A3					
	15 The Avenue, Ickenham, Uxbridge, UB10 8NR	Proposed Elevations	Date: 09 2024					
			Drawing No.: 3788/10/JG					
			Revision					
<table border="1"> <tr> <td></td><td></td><td></td><td></td><td></td> </tr> </table>								
239 Western Road, Southall, Middx, UB2 5HS Tel: 020 8571 1369 info@multicreation.co.uk								



Proposed Rear Elevation
Scale 1:100

All work to comply with current building regulations and codes of practice.


Do not scale from drawings all dimensions to be checked on site before the start of any work.

Proposed External Finish Materials to Match Existing External Finish Materials.



Proposed Side Elevation
Scale 1:100



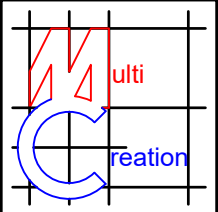

Project: 15 The Avenue, Ickenham, Uxbridge, UB10 8NR	Title: Proposed Elevations	Scale: 1:100 @ A3 Date: 09 2024 Drawing No.: 3788/11/JG Revision <table><tr><td> </td><td> </td><td> </td><td> </td><td> </td></tr></table>					

239 Western Road, Southall, Middx, UB2 5HS Tel: 020 8571 1369 info@multicreation.co.uk