



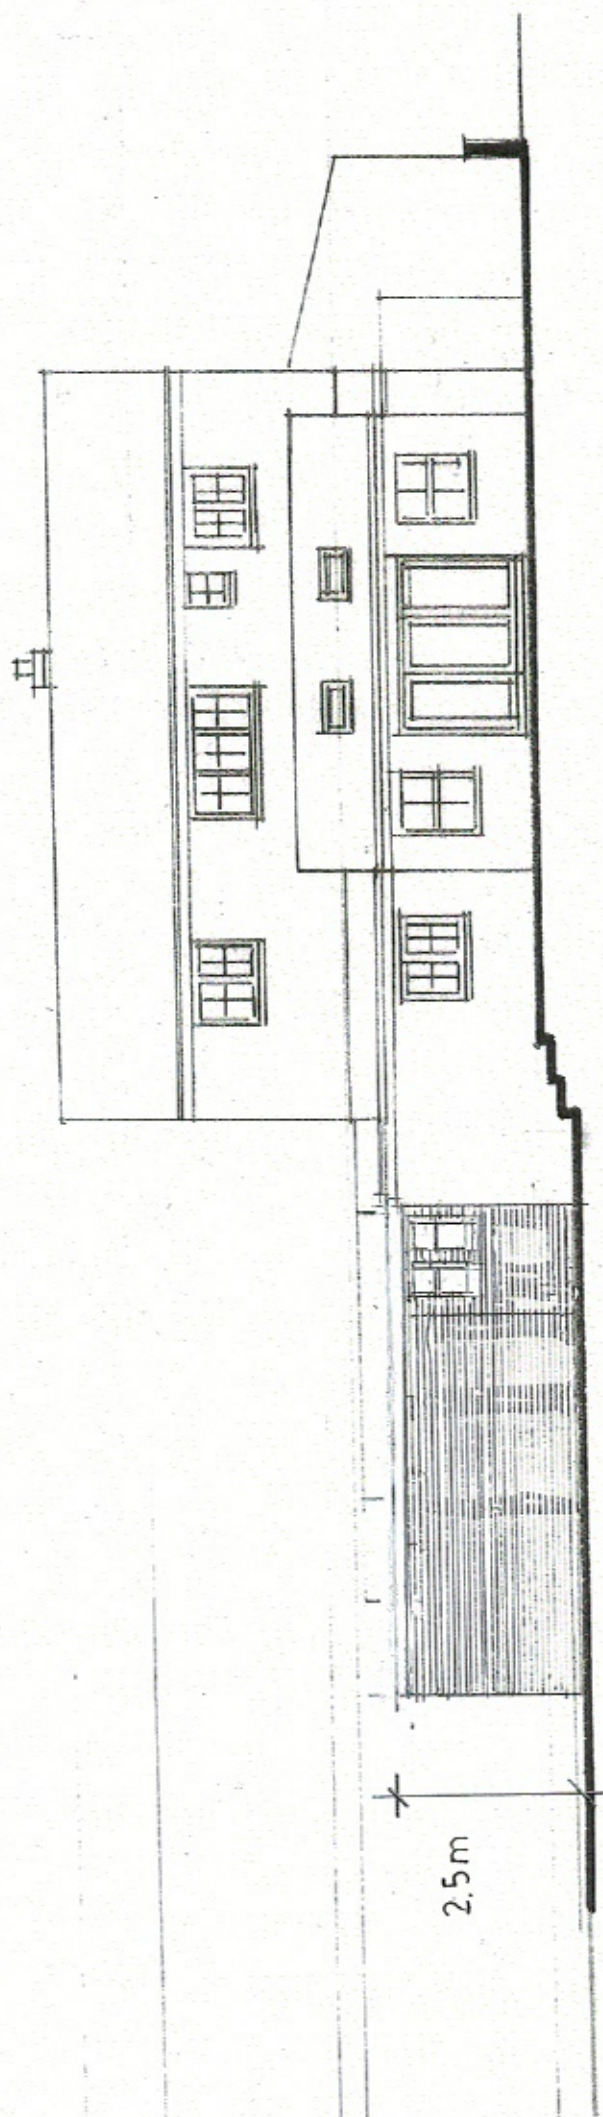

GARDEN ELEVATION

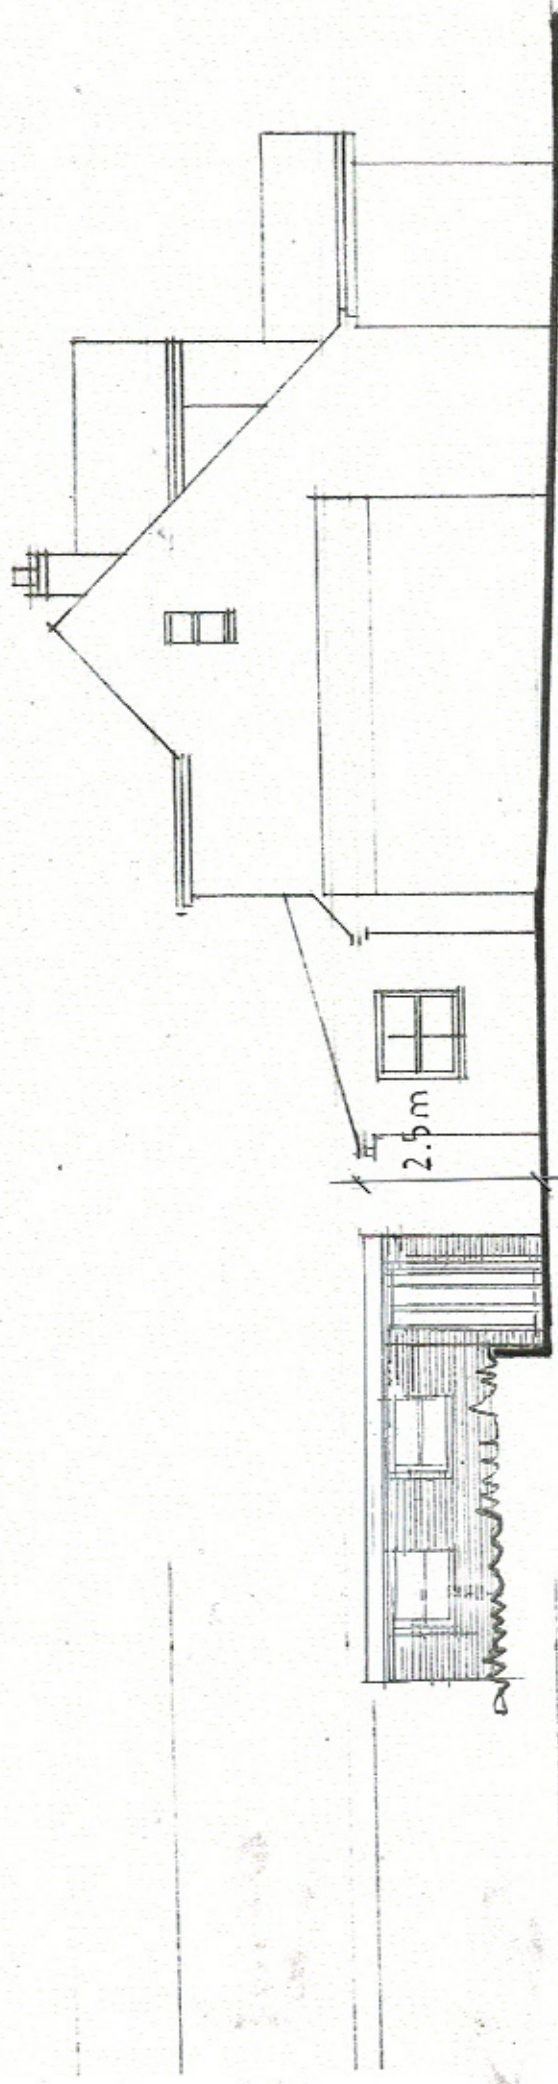

SOUTH ELEVATION



TEKTON DPW
Architects & Designers

12 STATION ROAD LONDON W7 3JE

Tel : 0208 840 7300

Email : tekton.dpw@btconnect.com

Site

2 WINDRUSH CLOSE, ICKENHAM, UB10 8EJ.

Drawing Title

GARDEN ROOM

PROPOSED GARDEN & SOUTH ELEVATIONS

Scale

1:100 @ A3

Drawing No.

22/523/GR/P/05

Date

Oct. 2022

Revision

B