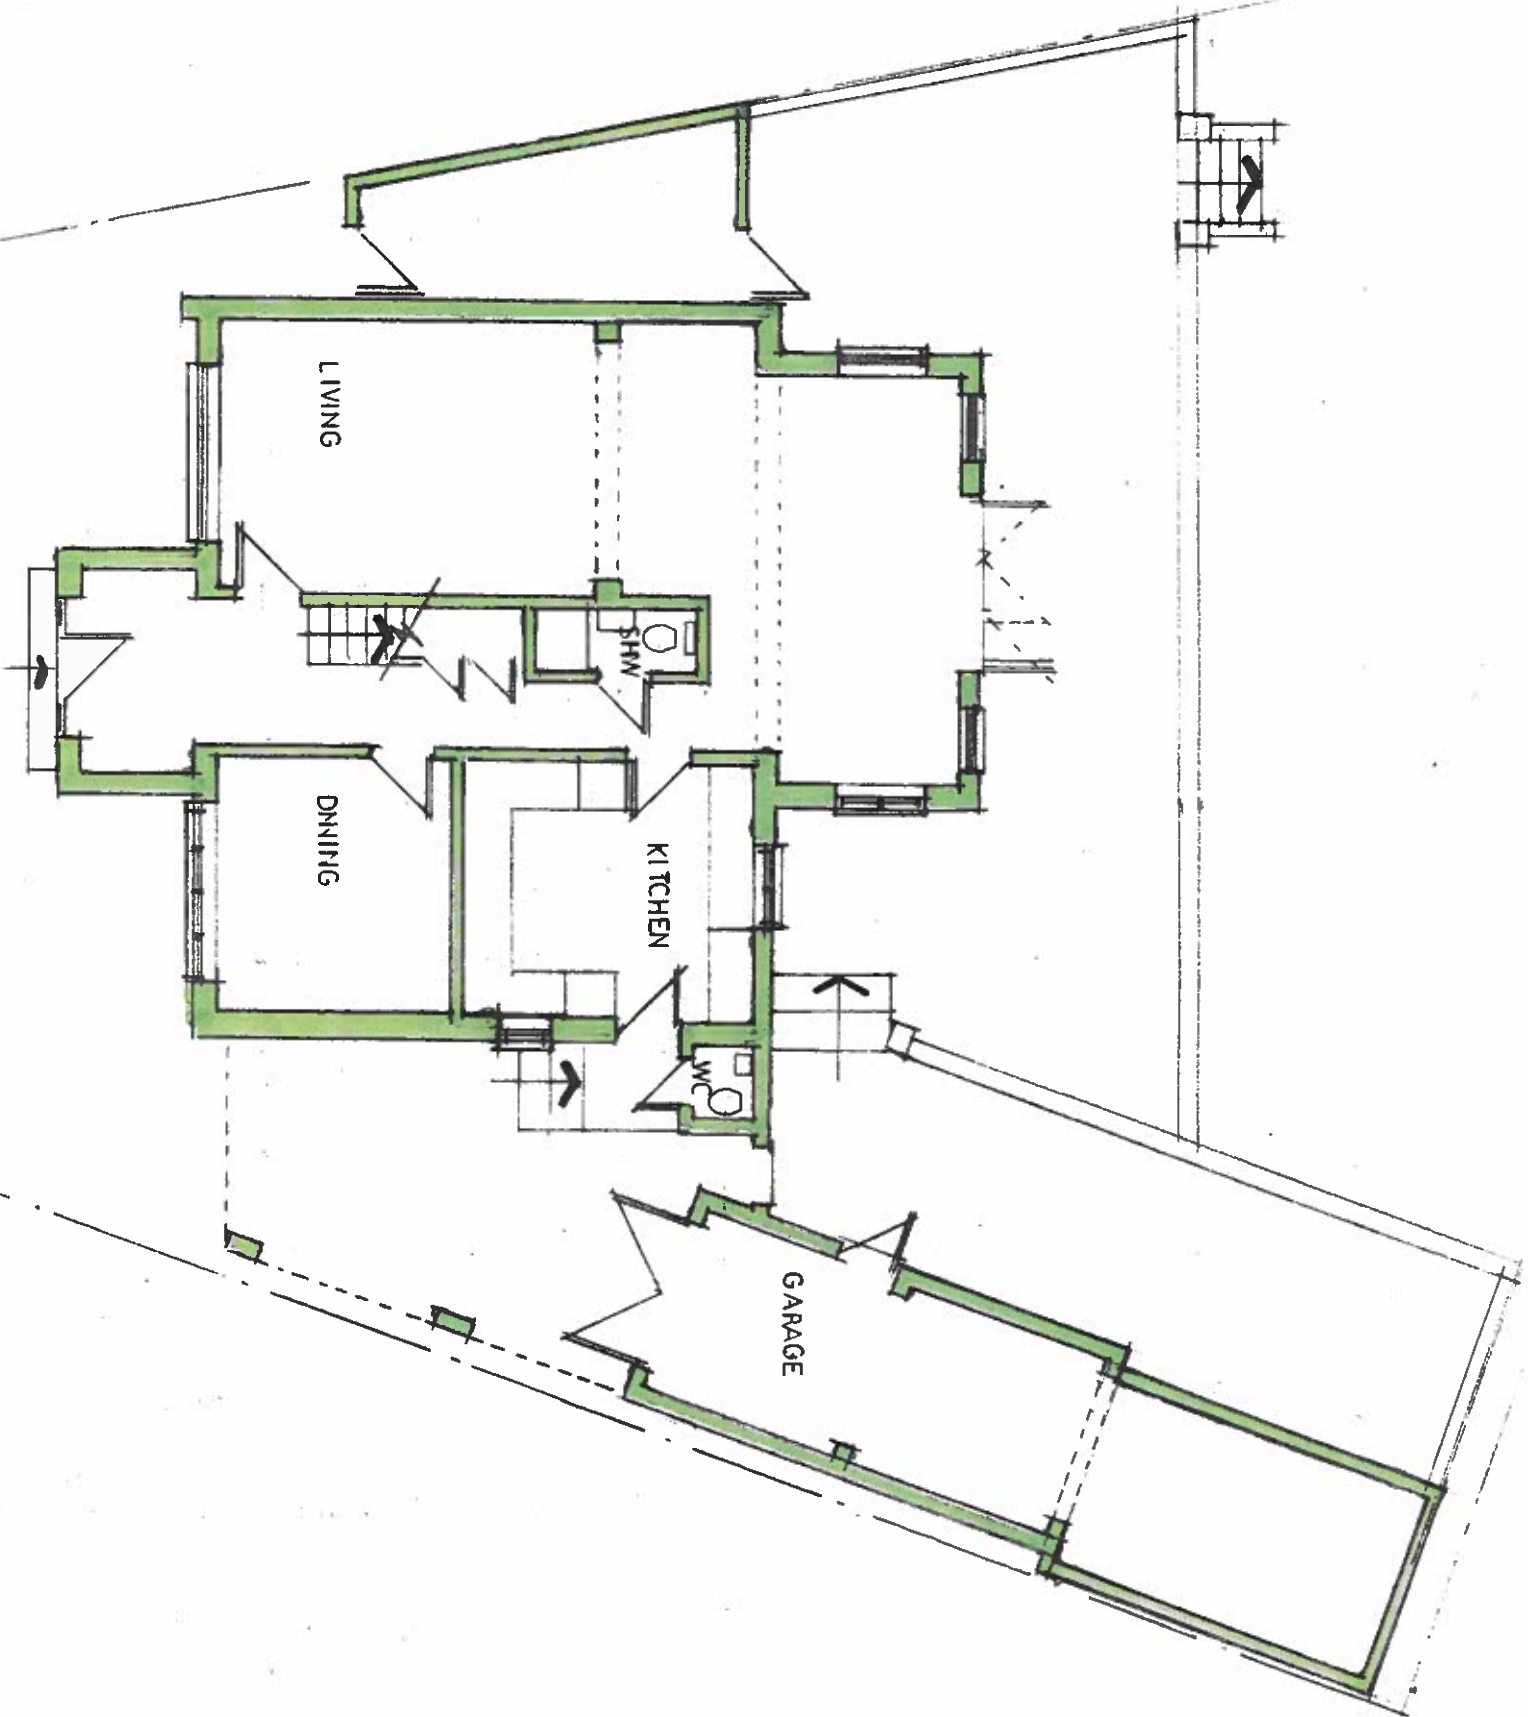


TEKTON DPW
Architects & Designers

12 STATION ROAD LONDON W7 3JE

Tel : 0208 840 7300
Email : tektion.dpw@btconnect.com

Site

2 WINDRUSH CLOSE, ICKENHAM, UB10 8EJ.

Drawing Title

EXISTING GROUND FLOOR PLAN

Scale

1:100 @ A3

Drawing No.

22/523/E/01

Date

Oct. 2022

Revision

