



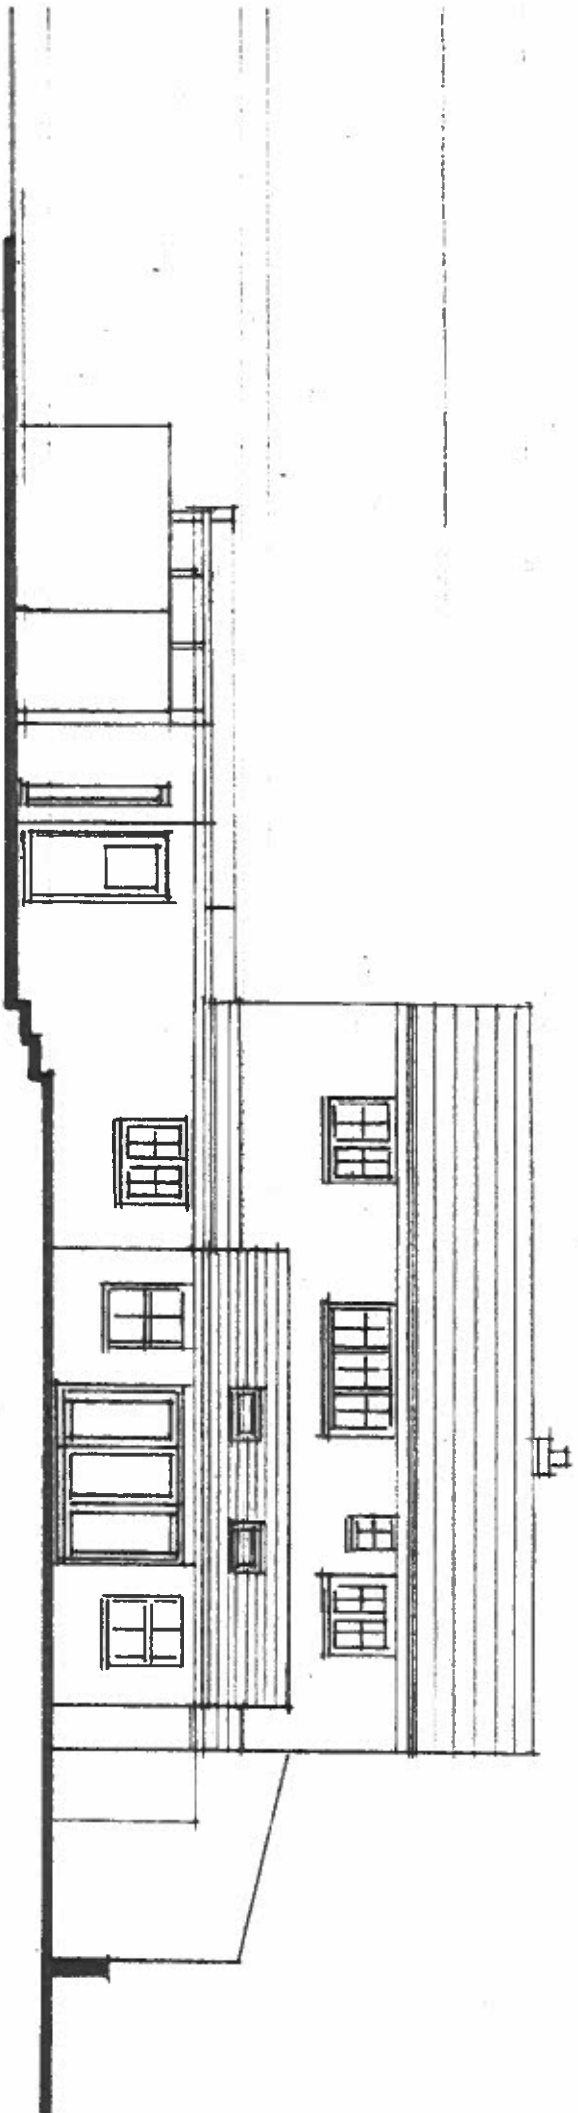

GARDEN ELEVATION

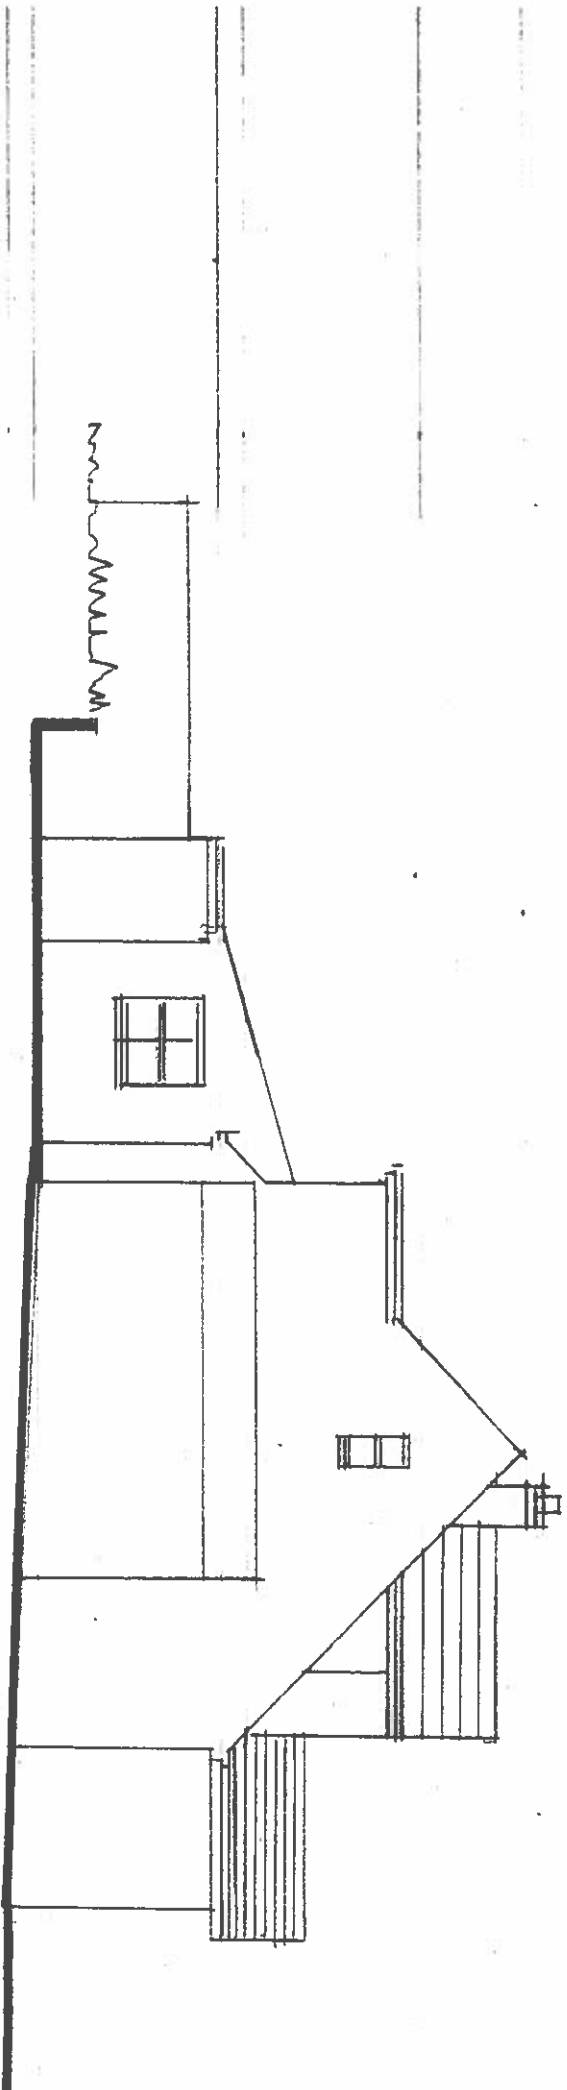

SOUTH ELEVATION



TEKTON DPW
Architects & Designers

12 STATION ROAD LONDON W7 3JE

Tel : 0208 840 7300

Email : tekon.dpw@btconnect.com

Site

2 WINDRUSH CLOSE, ICKENHAM, UB10 8EJ.

Drawing Title

EXISTING GARDEN & SOUTH ELEVATIONS

Scale

1:100 @ A3

Date

Oct. 2022

Drawing No.

Revision

22/523/E/05

