



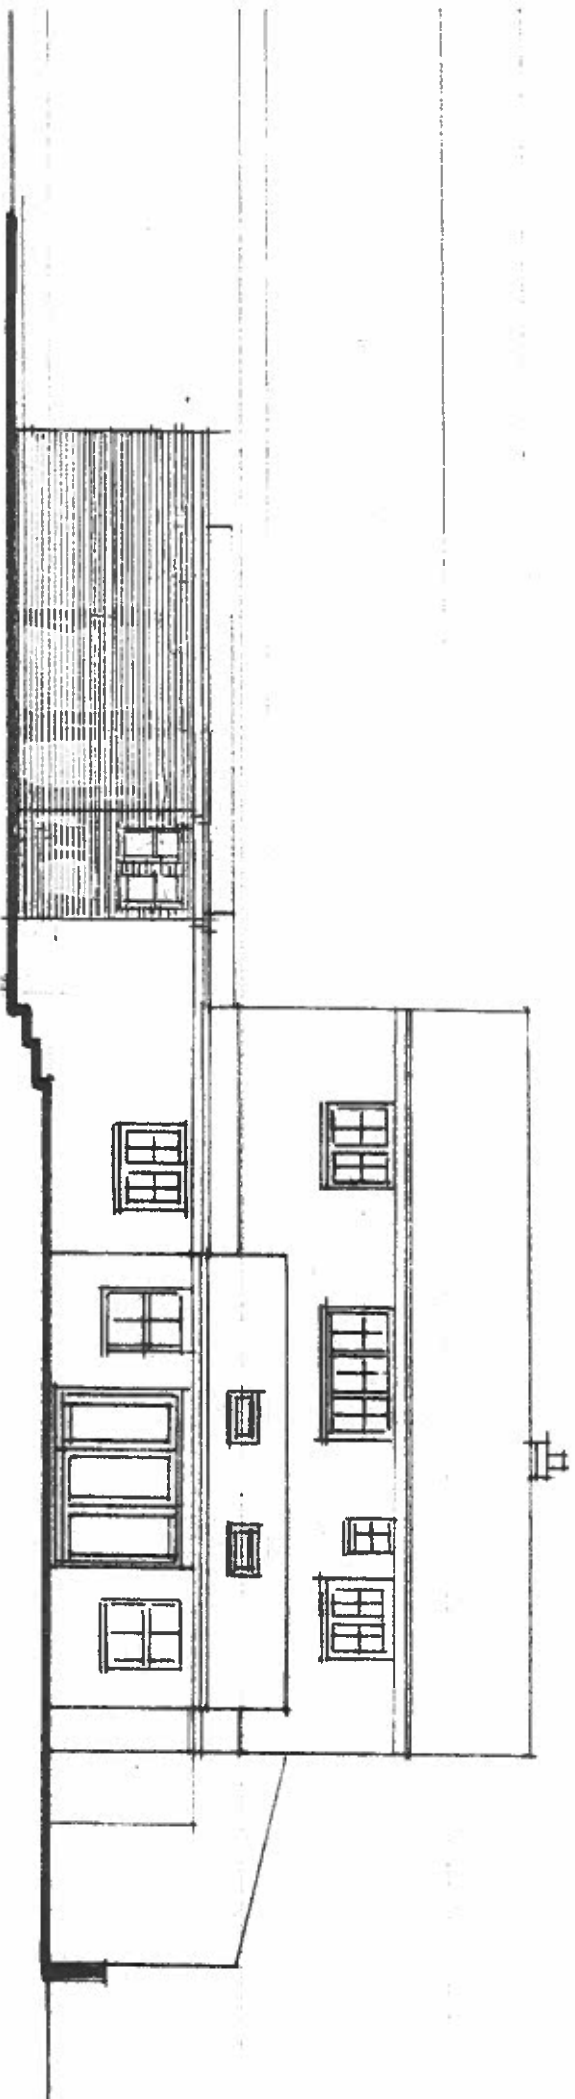

GARDEN ELEVATION

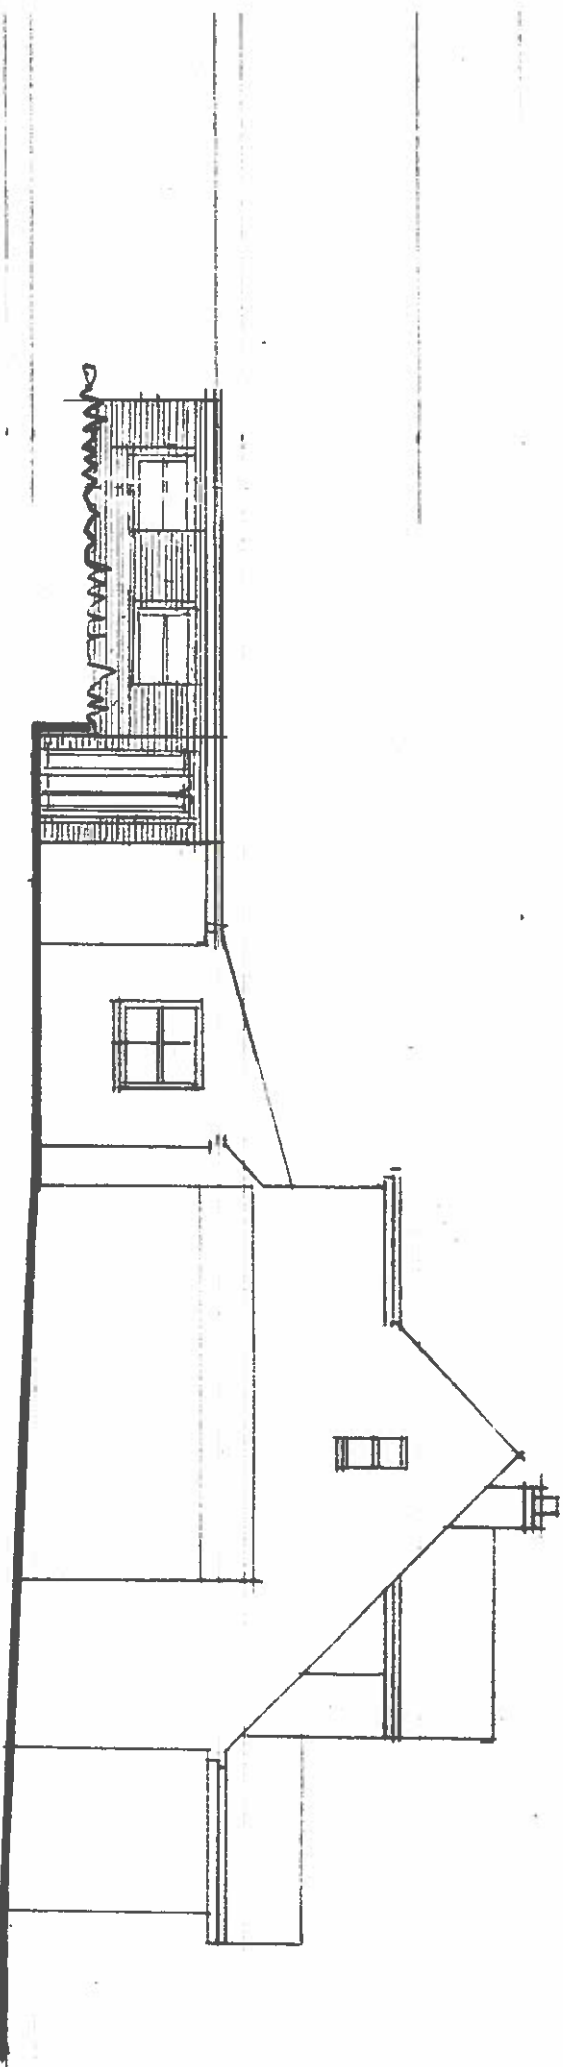

SOUTH ELEVATION



TEKTON DPW
Architects & Designers
12 STATION ROAD LONDON W7 3JE
Tel : 0208 840 7300
Email : tekon.dpw@btconnect.com

Site
2 WINDRUSH CLOSE, ICKENHAM, UB10 8EJ.
Drawing Title
GARDEN ROOM
PROPOSED GARDEN & SOUTH ELEVATIONS
Scale
1:100 @ A3
Date
Oct. 2022
Drawing No.
Revision
22/523/GR/P/05

