



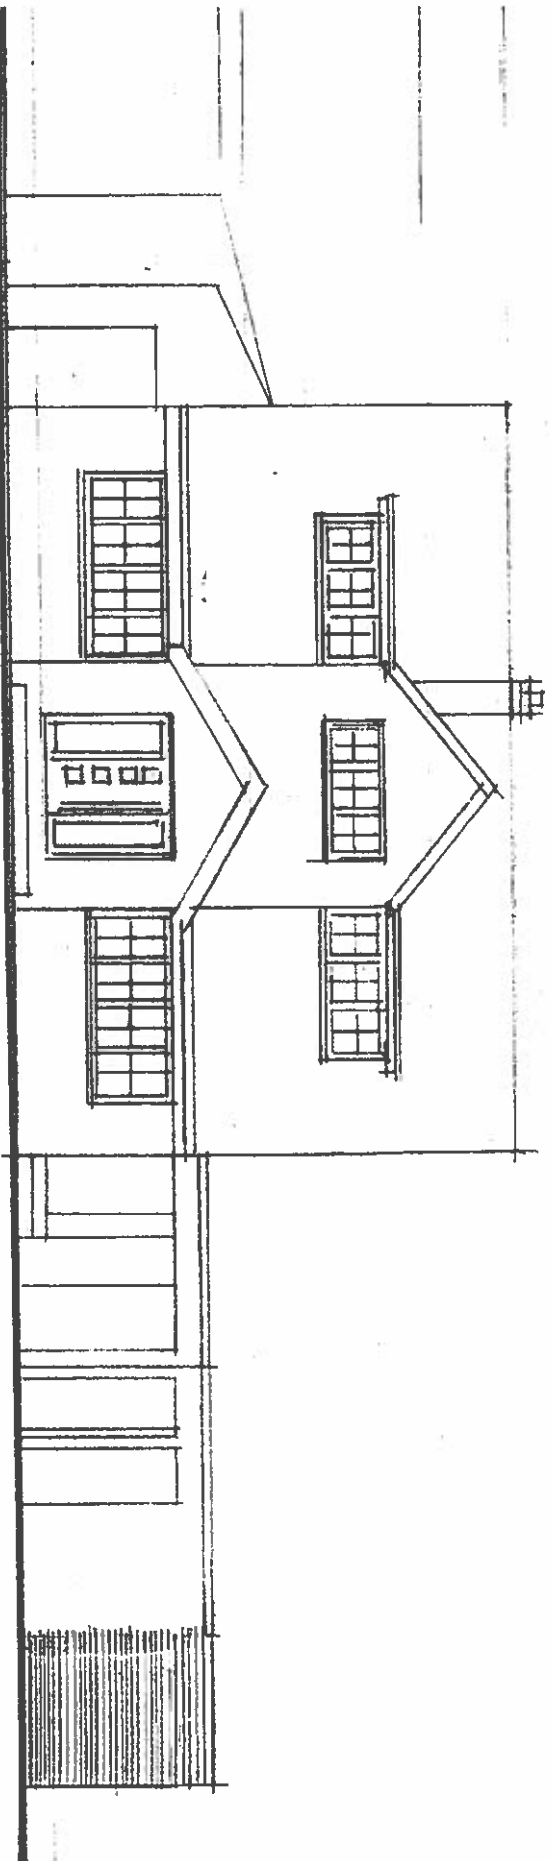

GARDEN ELEVATION

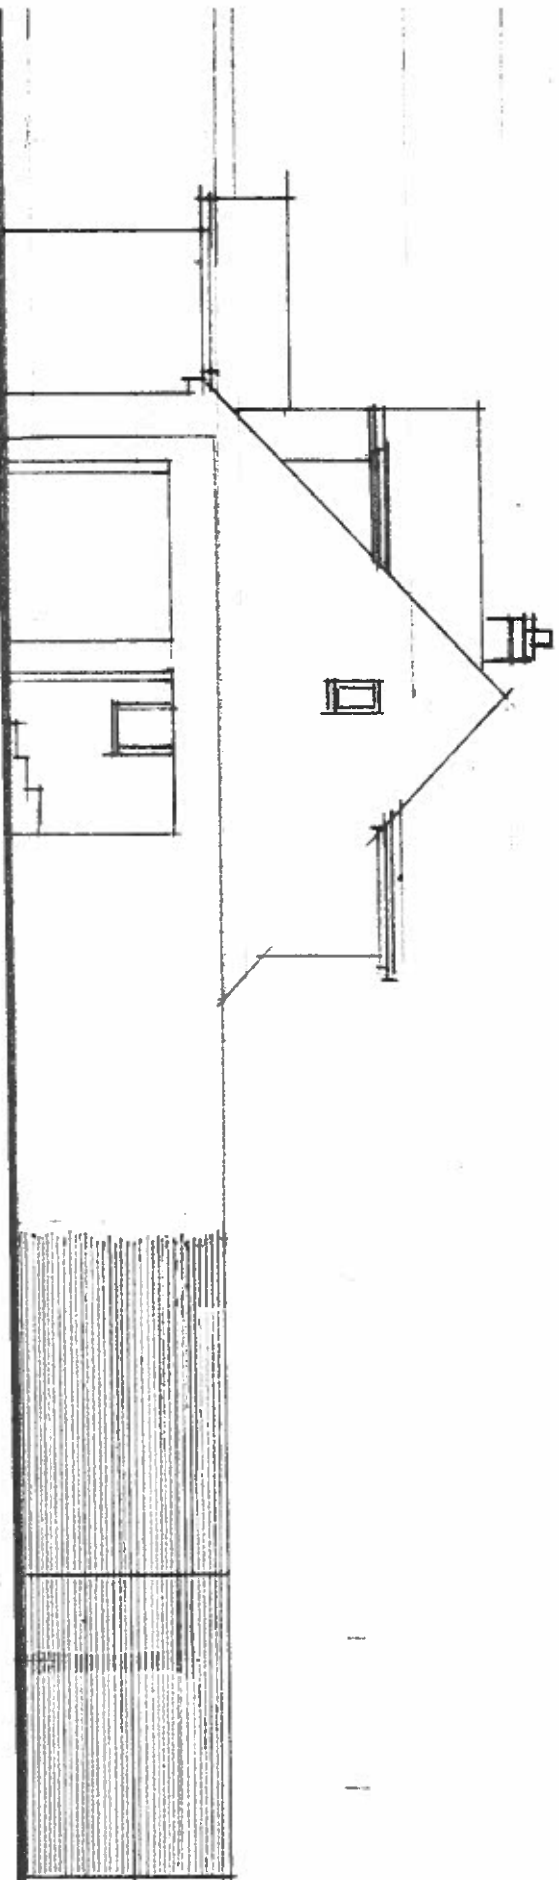

NORTH ELEVATION



TEKTON DPW

Architects & Designers

12 STATION ROAD LONDON W7 3JE

Tel: 0208 840 7300
Email: tekon.dpw@btconnect.com

Site

2 WINDRUSH CLOSE, ICKENHAM, UB10 8EL.

Drawing Title

GARDEN ROOM
PROPOSED STREET & NORTH ELEVATIONS

Scale

1:100 @ A3

Date

Oct. 2022

Drawing No.

22/523/GR/P/04

Revision

