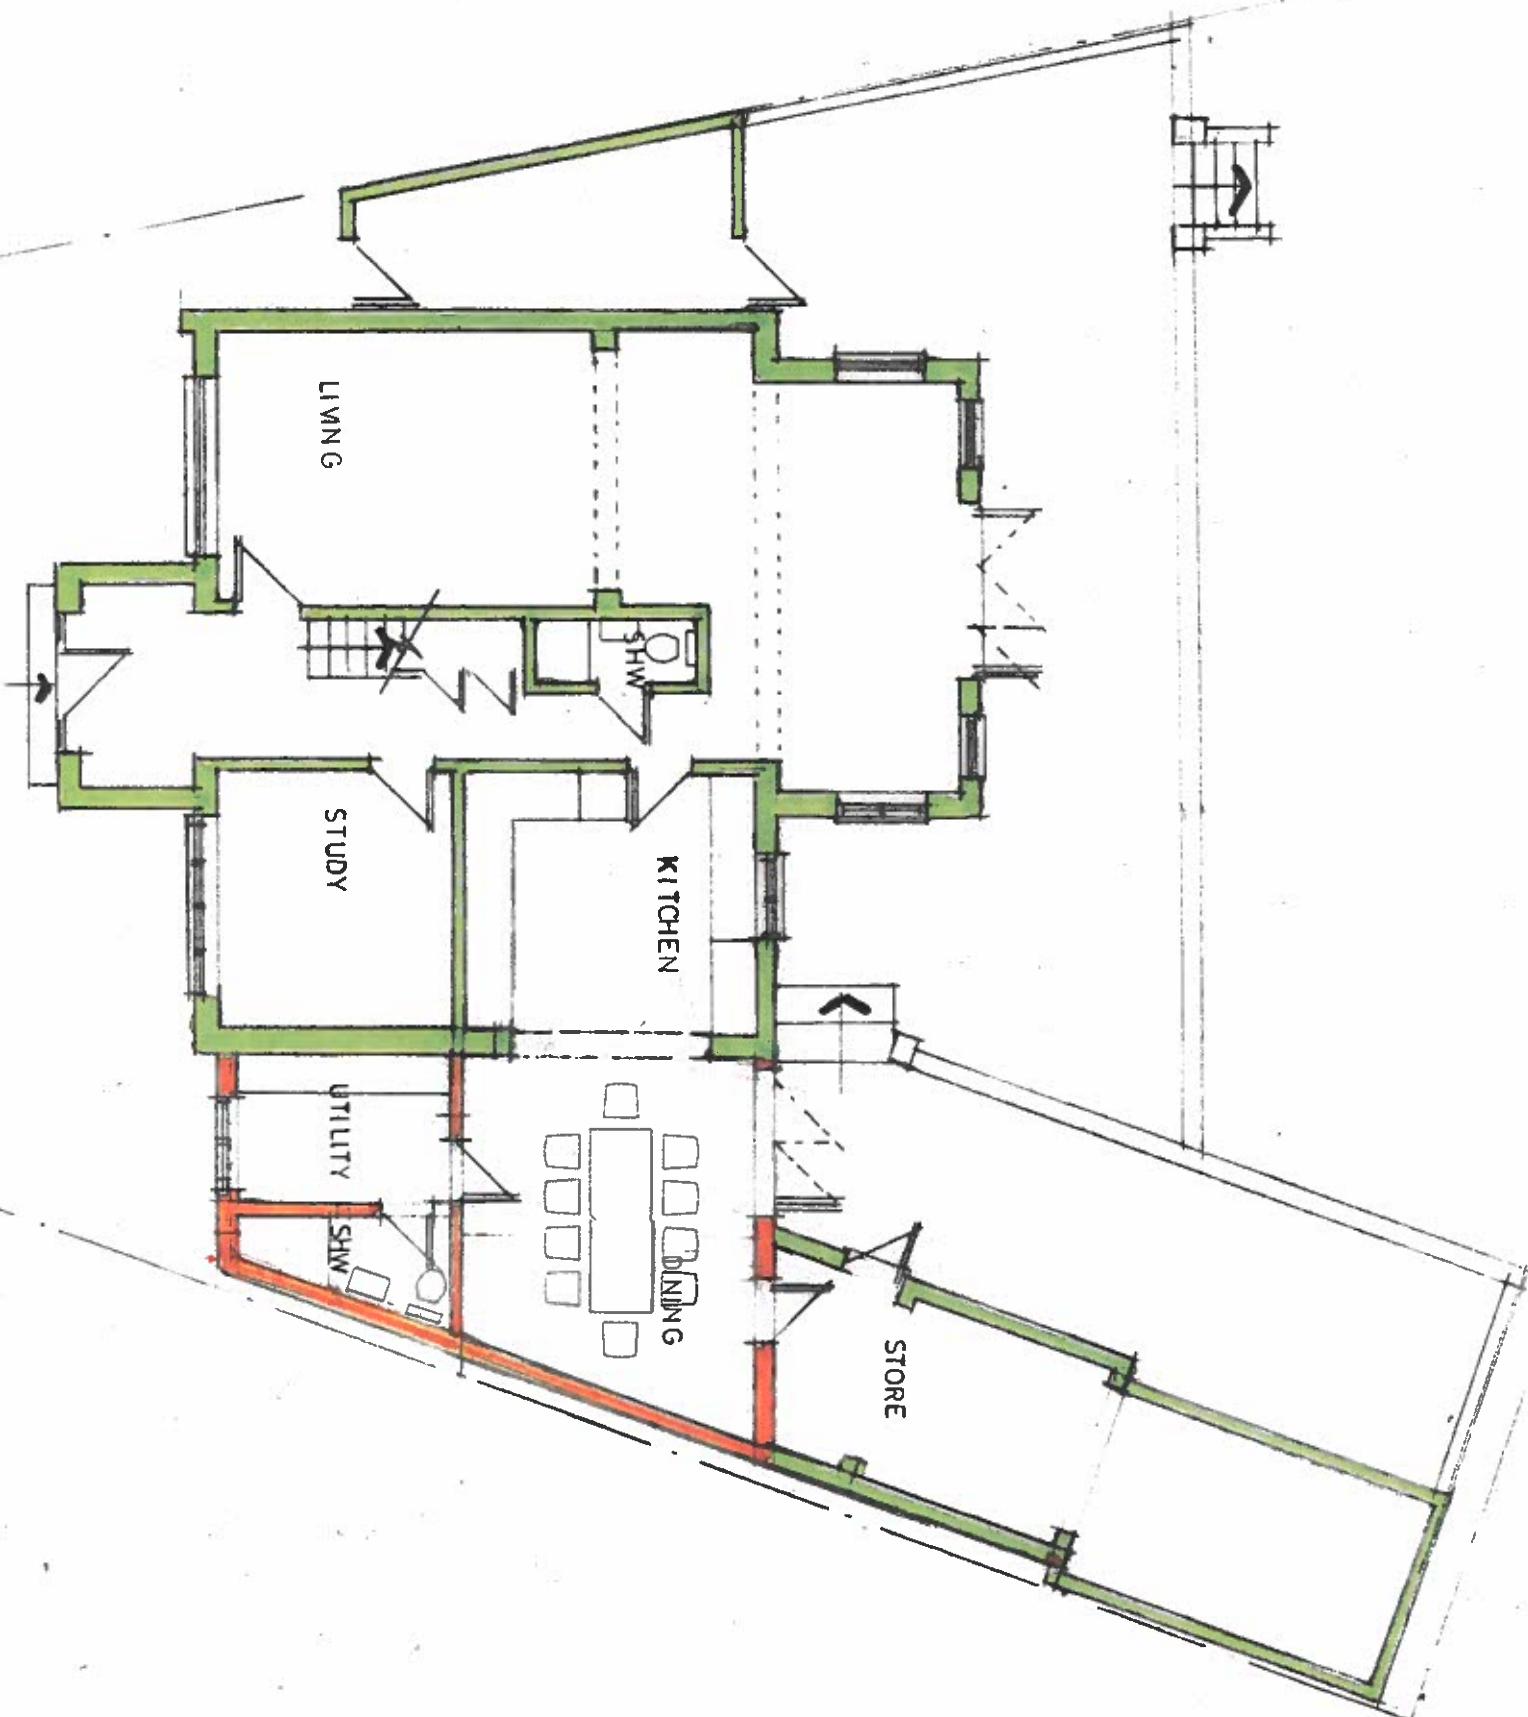


TEKTON DPW

Architects & Designers

12 STATION ROAD LONDON W7 3JE

Tel : 0208 840 7300

Email : tektion.dpw@btconnect.com

Site

2 WINDRUSH CLOSE, ICKENHAM, UB10 8EJ.

Drawing Title

**TWO STOREY SIDE EXTENSION
PROPOSED GROUND FLOOR PLAN**

Scale

1:100 @ A3

Drawing No.

22/523/P/01

Date

Oct. 2022

Revision