
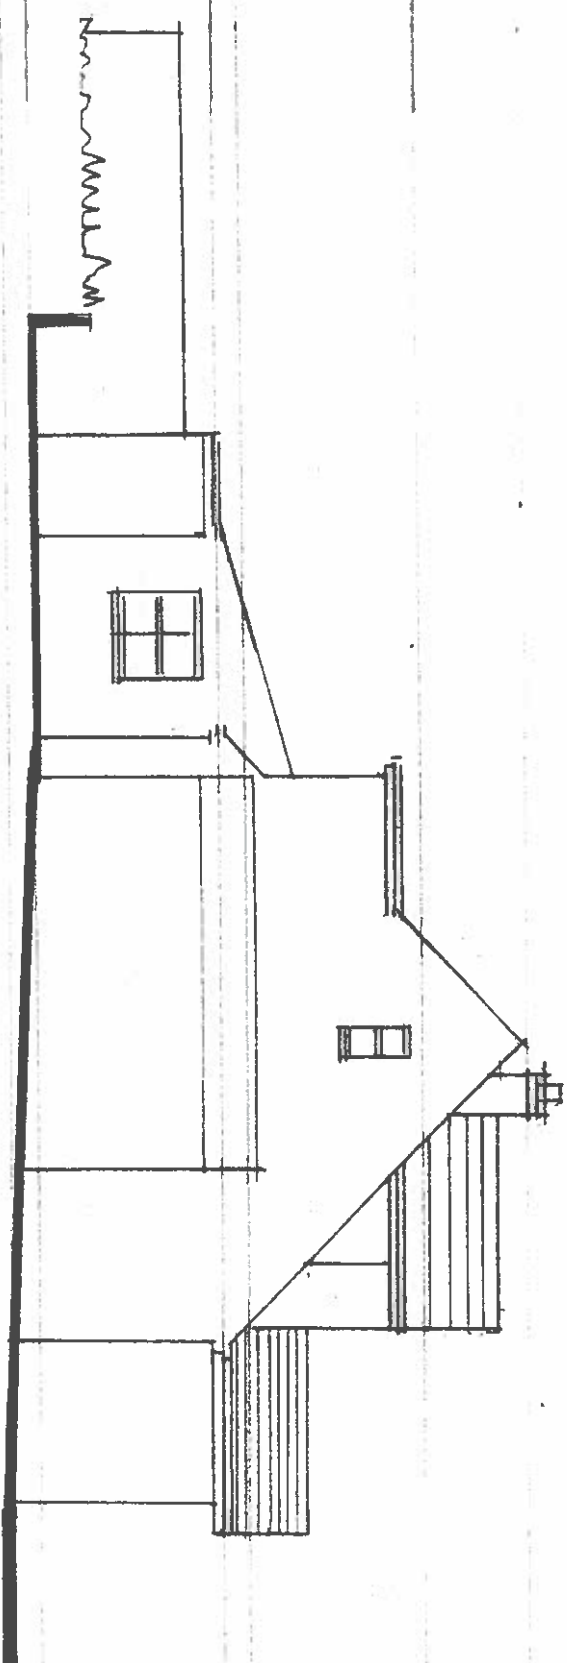


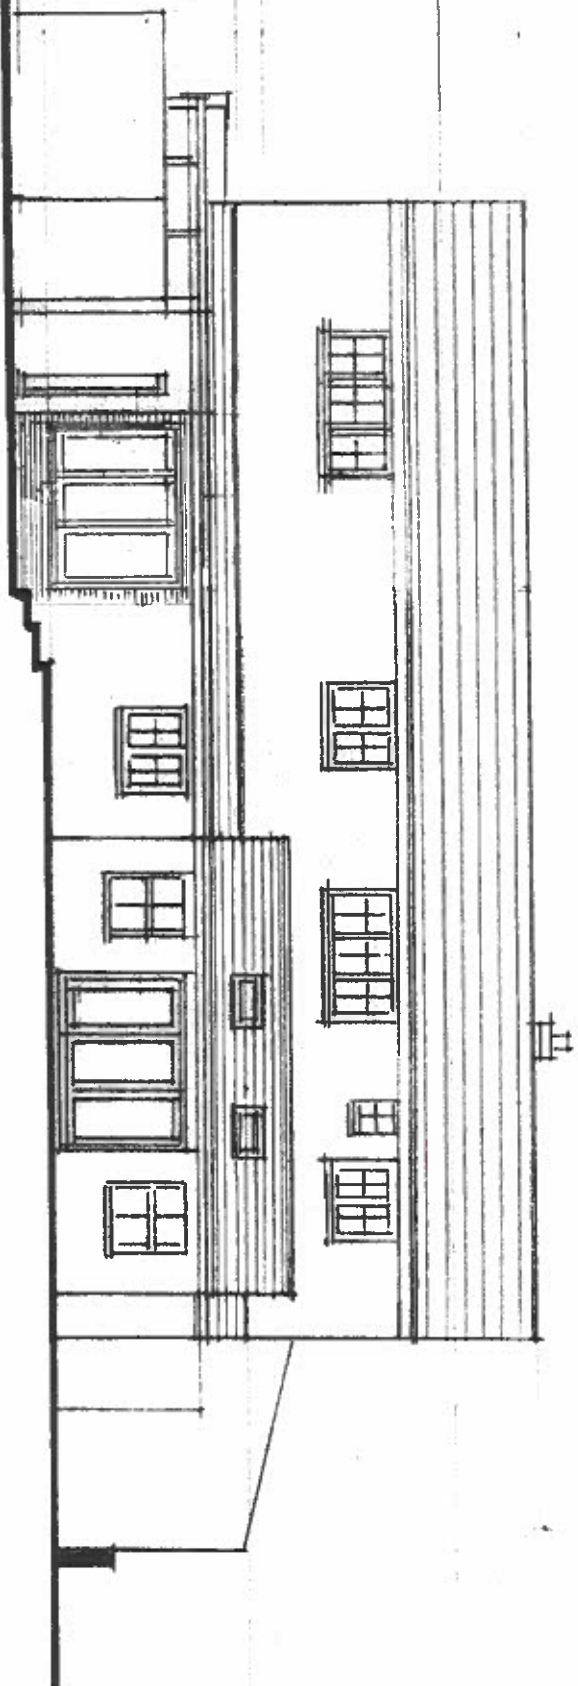

TEKTON DPW
Architects & Designers
12 STATION ROAD LONDON W7 3JE
Tel : 0208 840 7300
Email : tekon.dpw@btconnect.com

Site

2 WINDRUSH CLOSE, ICKENHAM, UB10 8EJ.

Drawing Title

TWO STOREY SIDE EXTENSION
PROPOSED GARDEN & SOUTH ELEVATIONS

Scale

1:100 @ A3

Drawing No.

22/523/P/05

Date

Oct. 2022

Revision