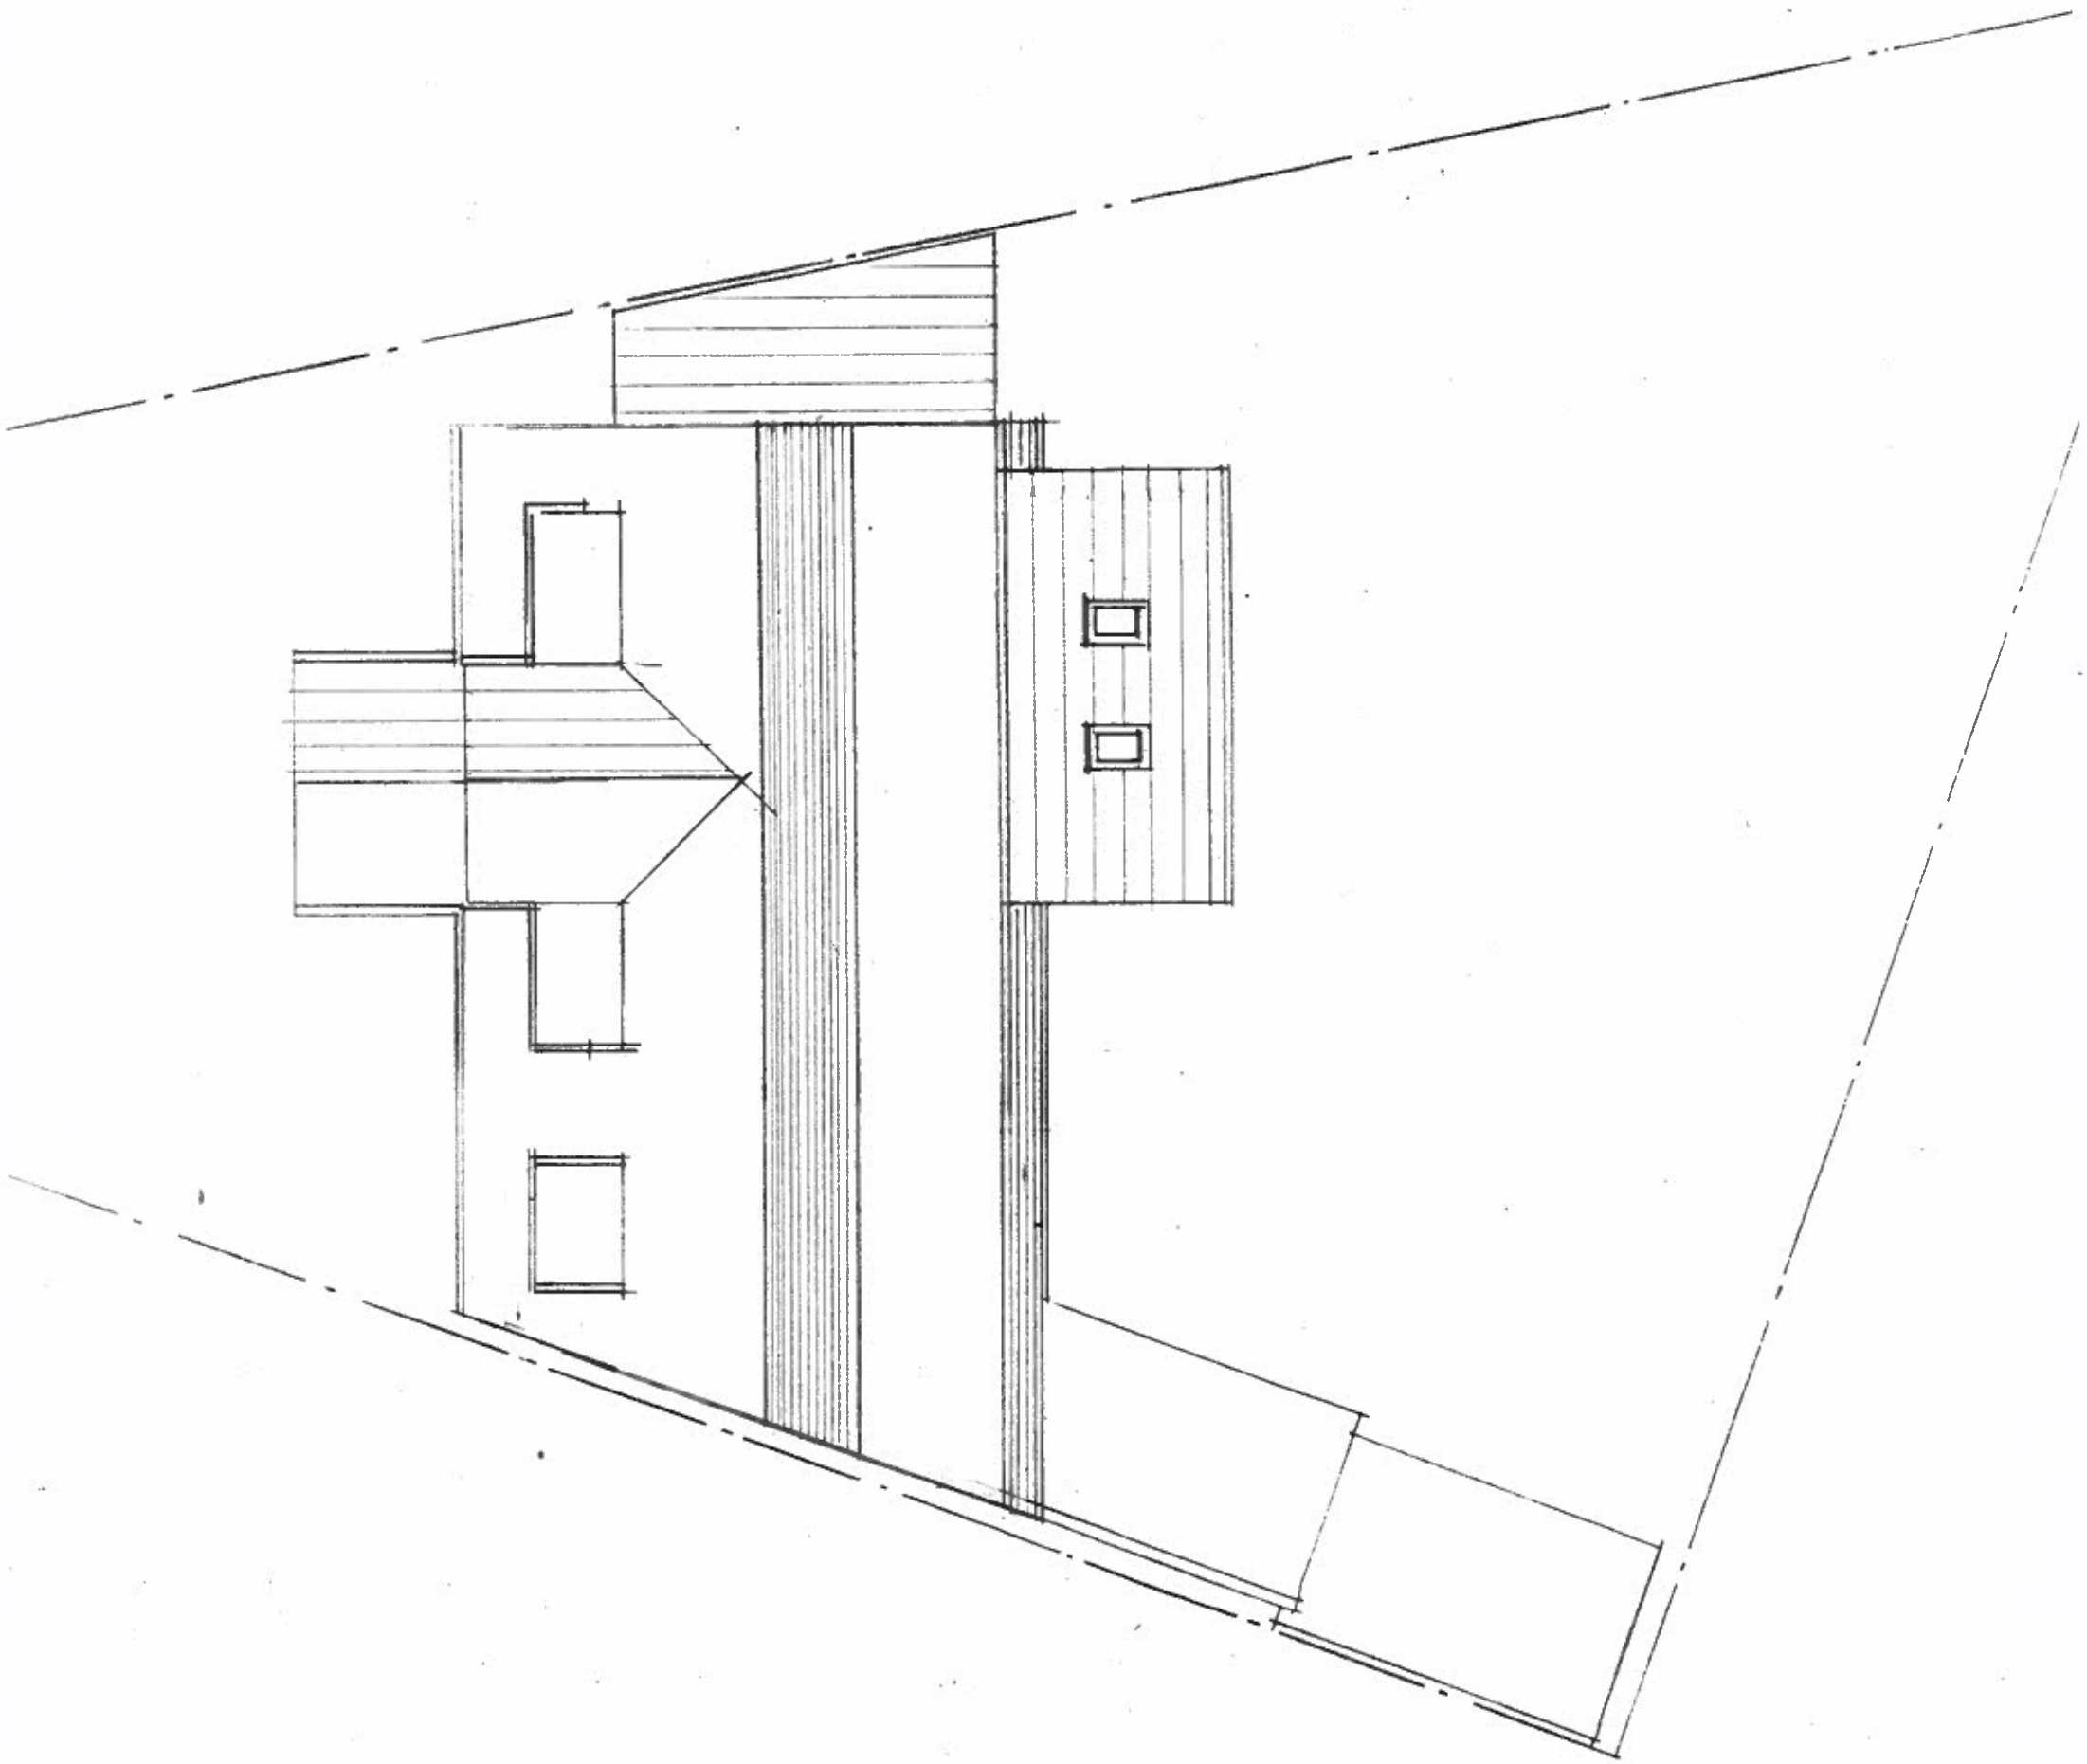


TEKTON DPW

Architects & Designers

12 STATION ROAD LONDON W7 3JE

Tel : 0208 840 7300

Email : tekon.dpw@btconnect.com

Site

2 WINDRUSH CLOSE, ICKENHAM, UB10 8EJ.

Drawing Title

**TWO STOREY SIDE EXTENSION
PROPOSED ROOF PLAN**

Scale

1:100 @ A3

Drawing No.

22/523/P/03

Date

Oct. 2022

Revision