


PROPOSED SITE PLAN - 1:1250



1:1250  
5 m 20 m  
10 m 50 m  
100 m

DOGHURST AVENUE

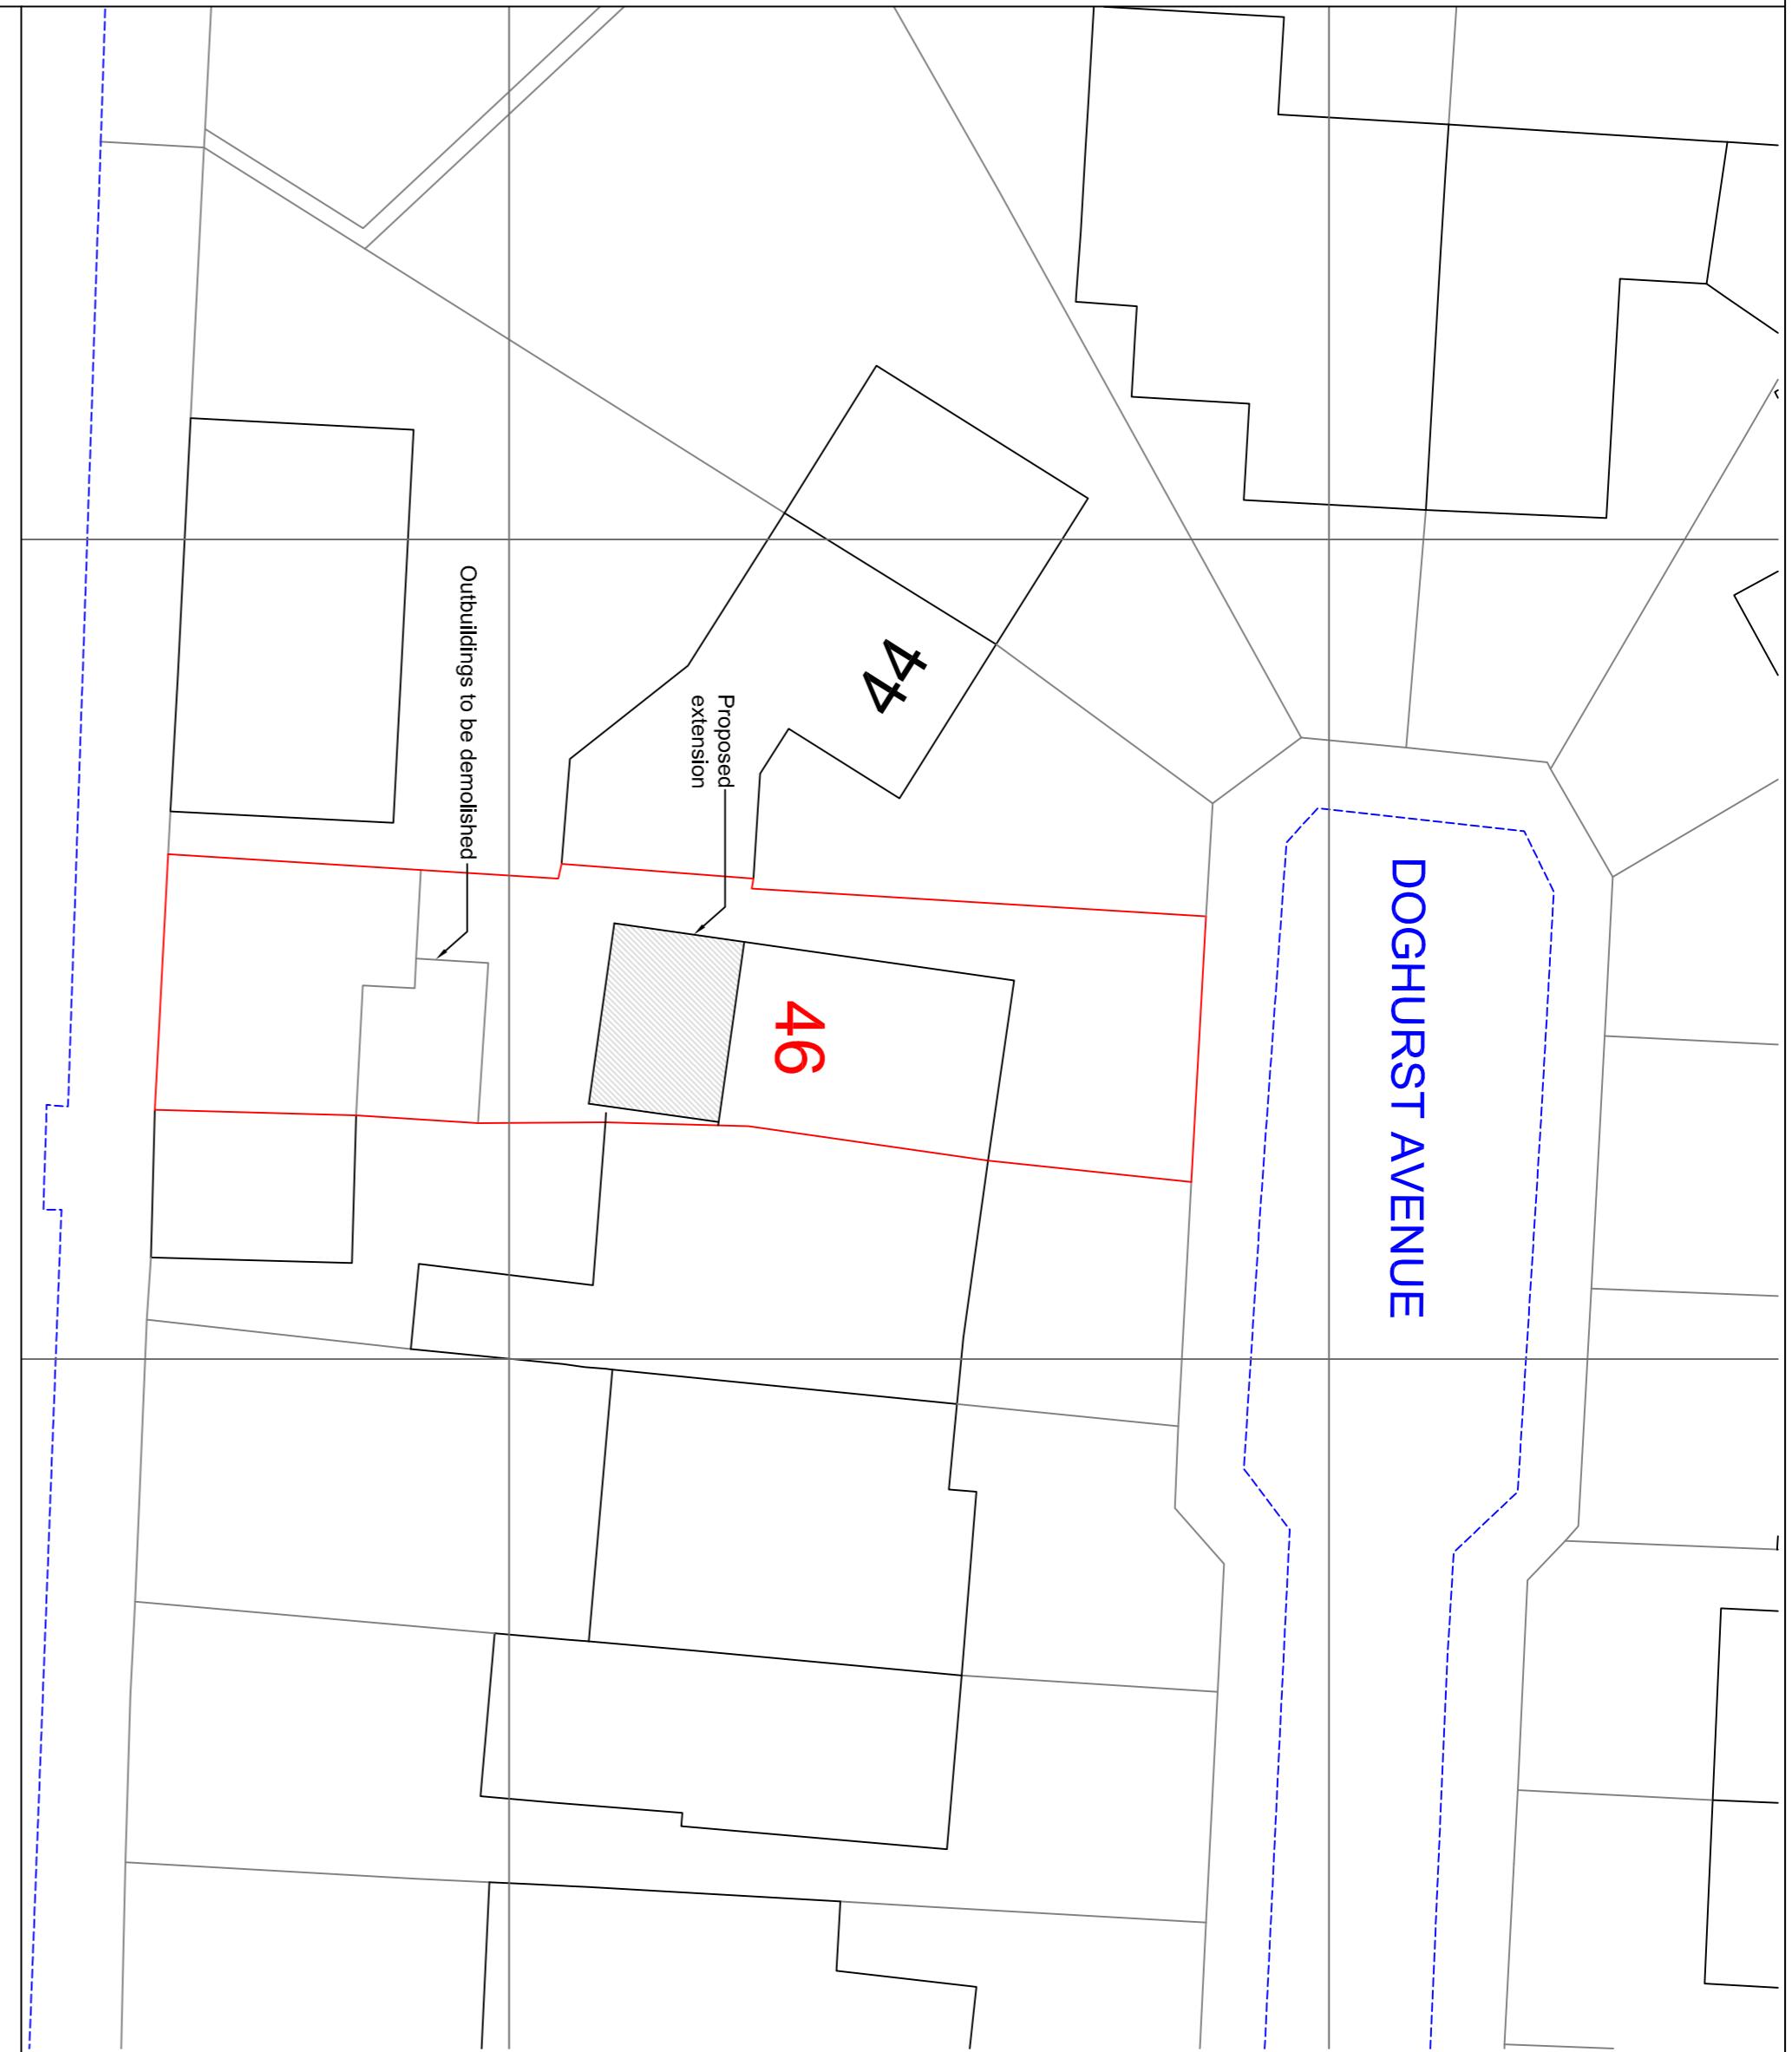

PROPOSED BLOCK PLAN  
1:200

1:200  
5 m  
2 m  
10 m

CONSTRUCTION NOTES

ref	description	date
-	-	-
-	-	-
-	-	-
-	-	-

project  
46 DOGHURST AVENUE

HARLINGTON MIDDLE, UB3 5BJ

title  
PROPOSED SITE PLAN  
AND BLOCK PLAN

client  
Mr. W. AVEN

scale  
AS  
30 10 22

date  
13/05/2024

revision

drawn by

checked by

approved by

date

13/05/2024

revision

13/05/2024

drawn by

checked by

approved by

date

13/05/2024

revision

13/05/2024

drawn by

checked by

approved by

date

13/05/2024

revision

13/05/2024

