



DATE: 2023

This drawing is issued for design purposes only. The Designer shall not be responsible for any errors or omissions in the drawing, and the user shall be responsible for any errors or omissions in the drawing. The user shall be responsible for any errors or omissions in the drawing, and the user shall be responsible for any errors or omissions in the drawing.

LEGEND:

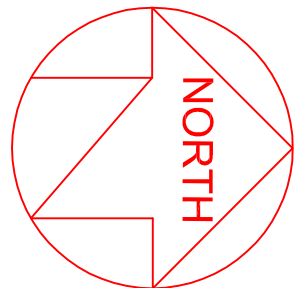


CONSTRUCTION NOTES:

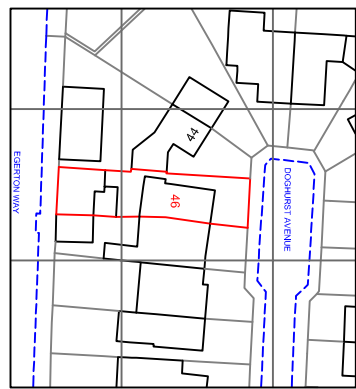

1:1250 5 m 20 m 50 m 100 m
10 m

SITE PLAN - 1:1250

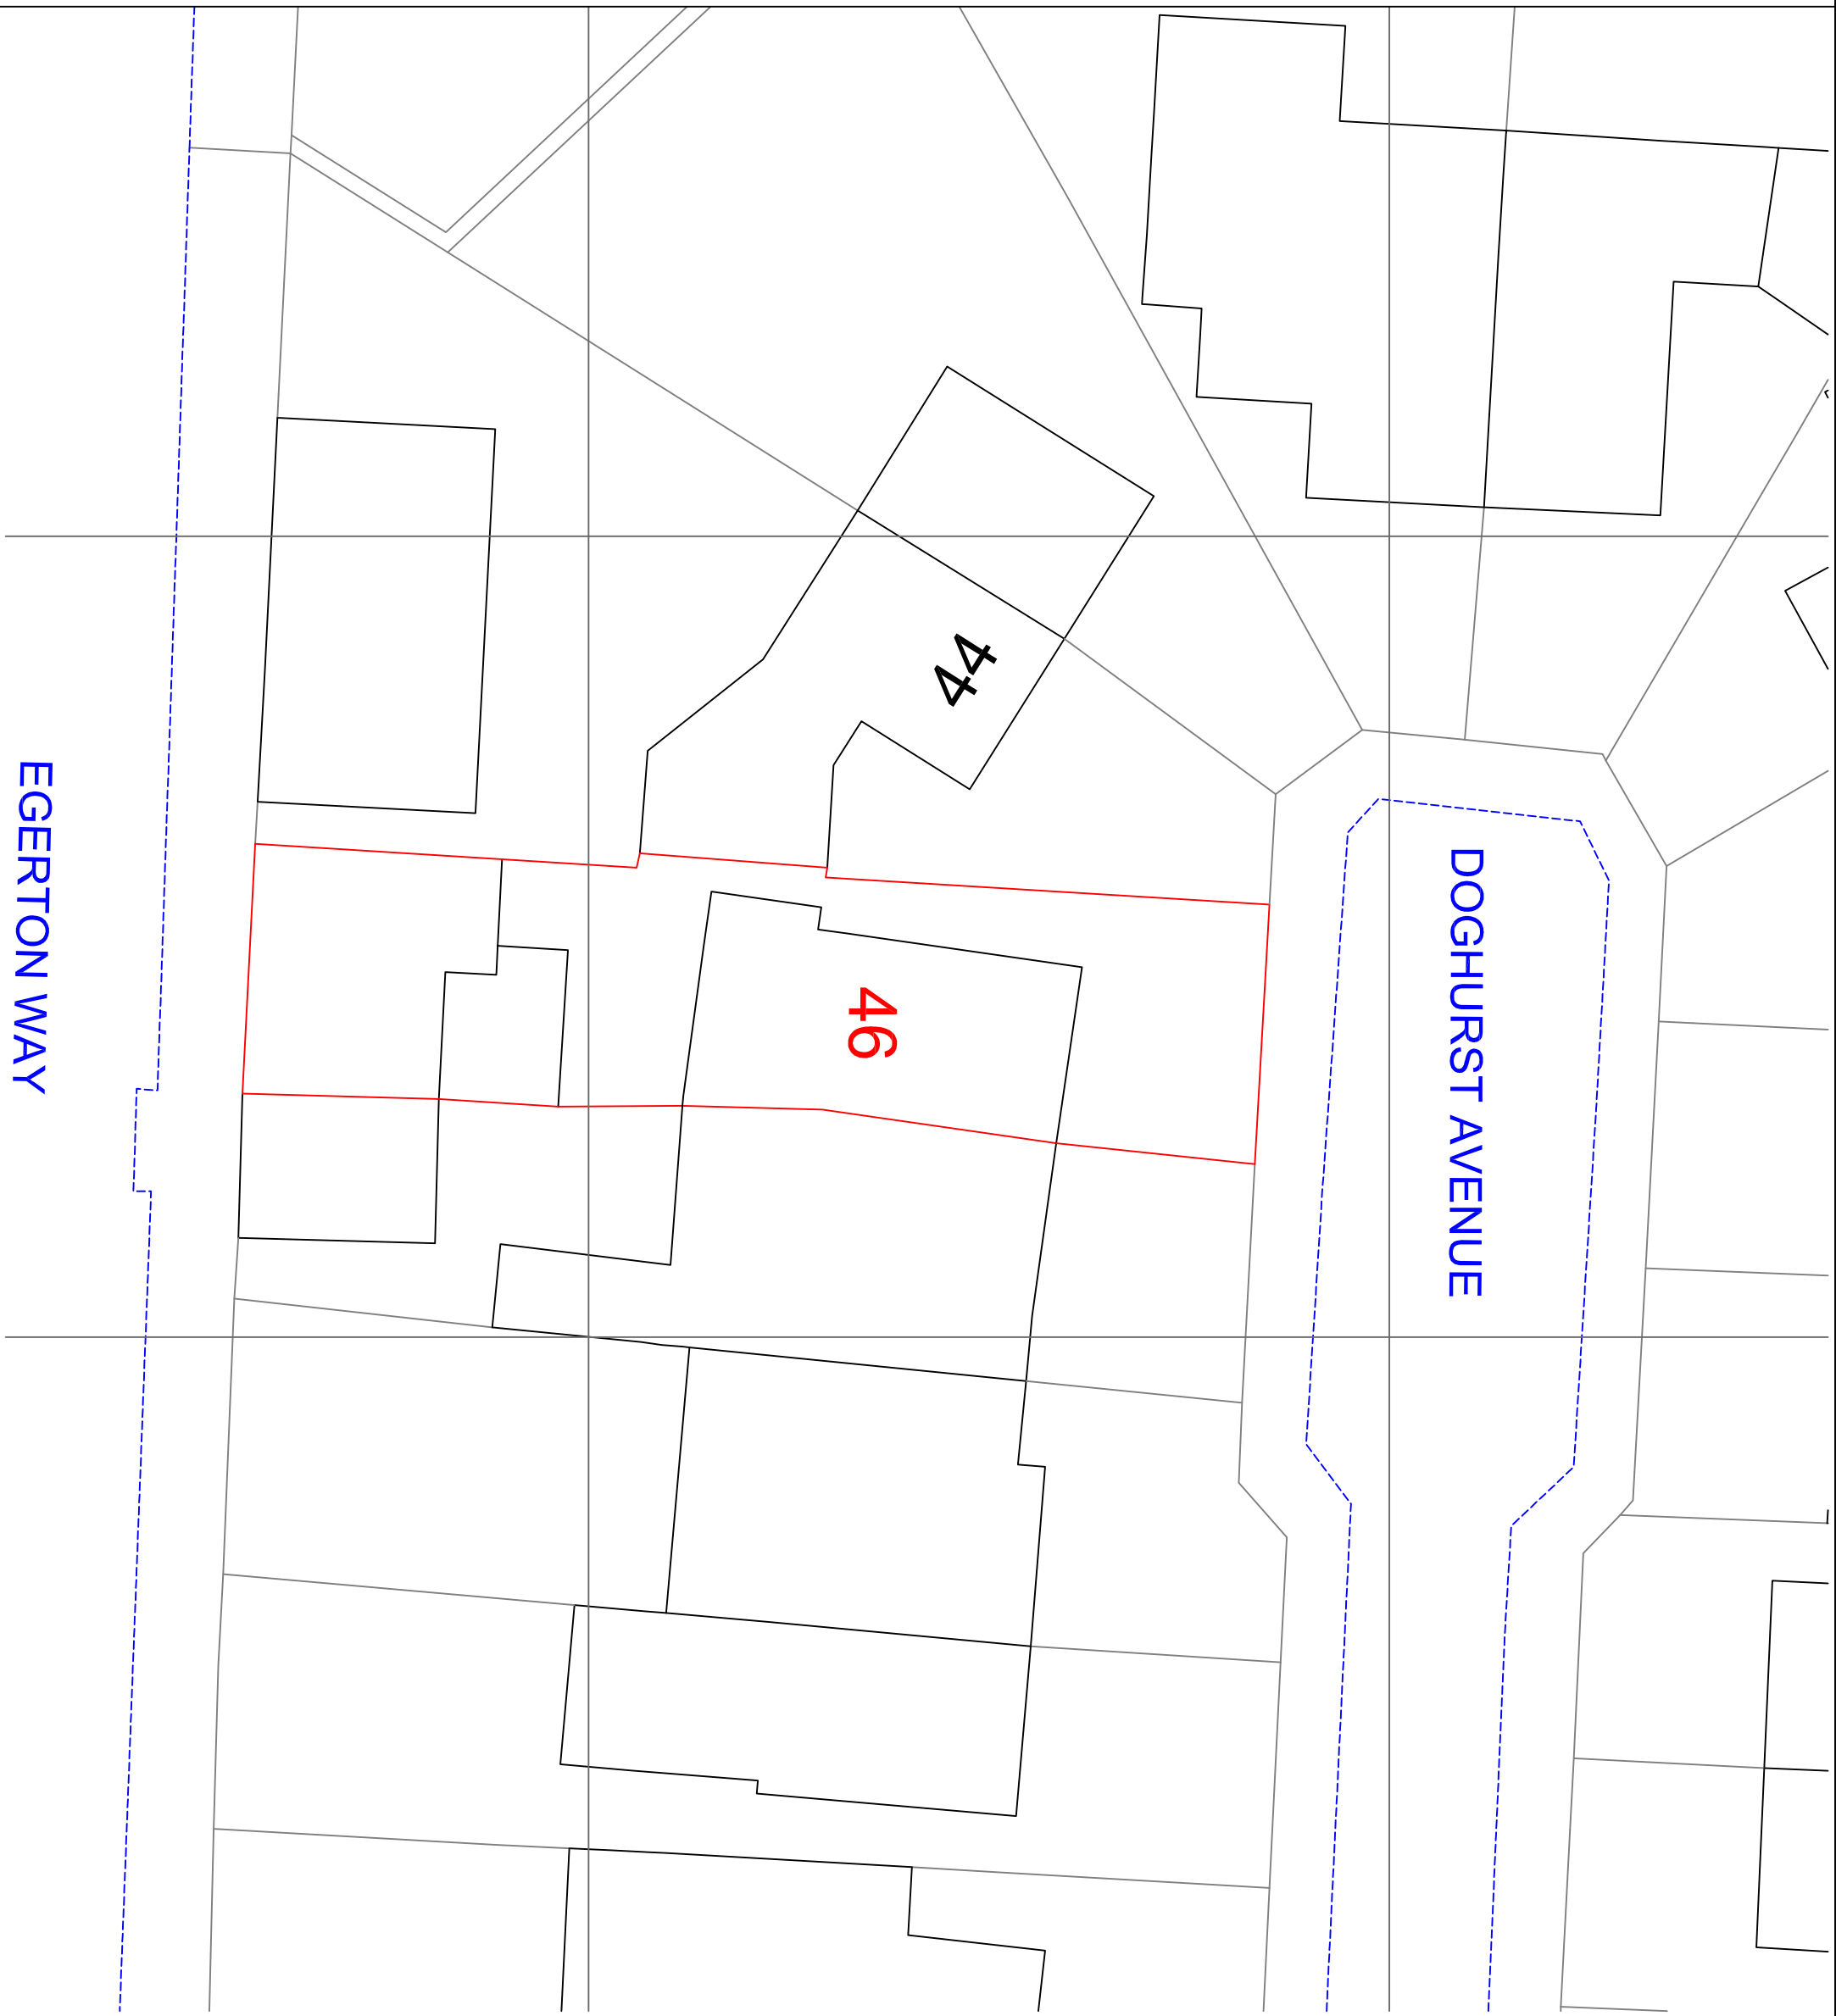

BLOCK PLAN
1:200
1 m 5 m 10 m
2 m

REV	DESCRIPTION	DATE
-----	-------------	------

-	-	-
-	-	-
-	-	-
-	-	-
-	-	-

PROJECT	46 DOGHURST AVENUE, HARLINGTON MIDDX, UB3 5BU
---------	--

TITLE	SITE PLAN AND BLOCK PLAN
-------	-----------------------------

CLIENT	Mr. W. Awan
--------	-------------

SCALE	DATE
1 50 18 10 22	

DWG. NO.	REVISION
1365 A1 SU02	-

REN	3 HAVATON ROAD, LONDON E16 4RT 0203 466 471 info@ren.co.uk www.ren.co.uk
DESIGN & PROJECT MANAGEMENT	UB3 5BU info@ren.co.uk