



LEGEND:

CONSTRUCTION NOTES:


EXISTING FRONT ELEVATION
1:50

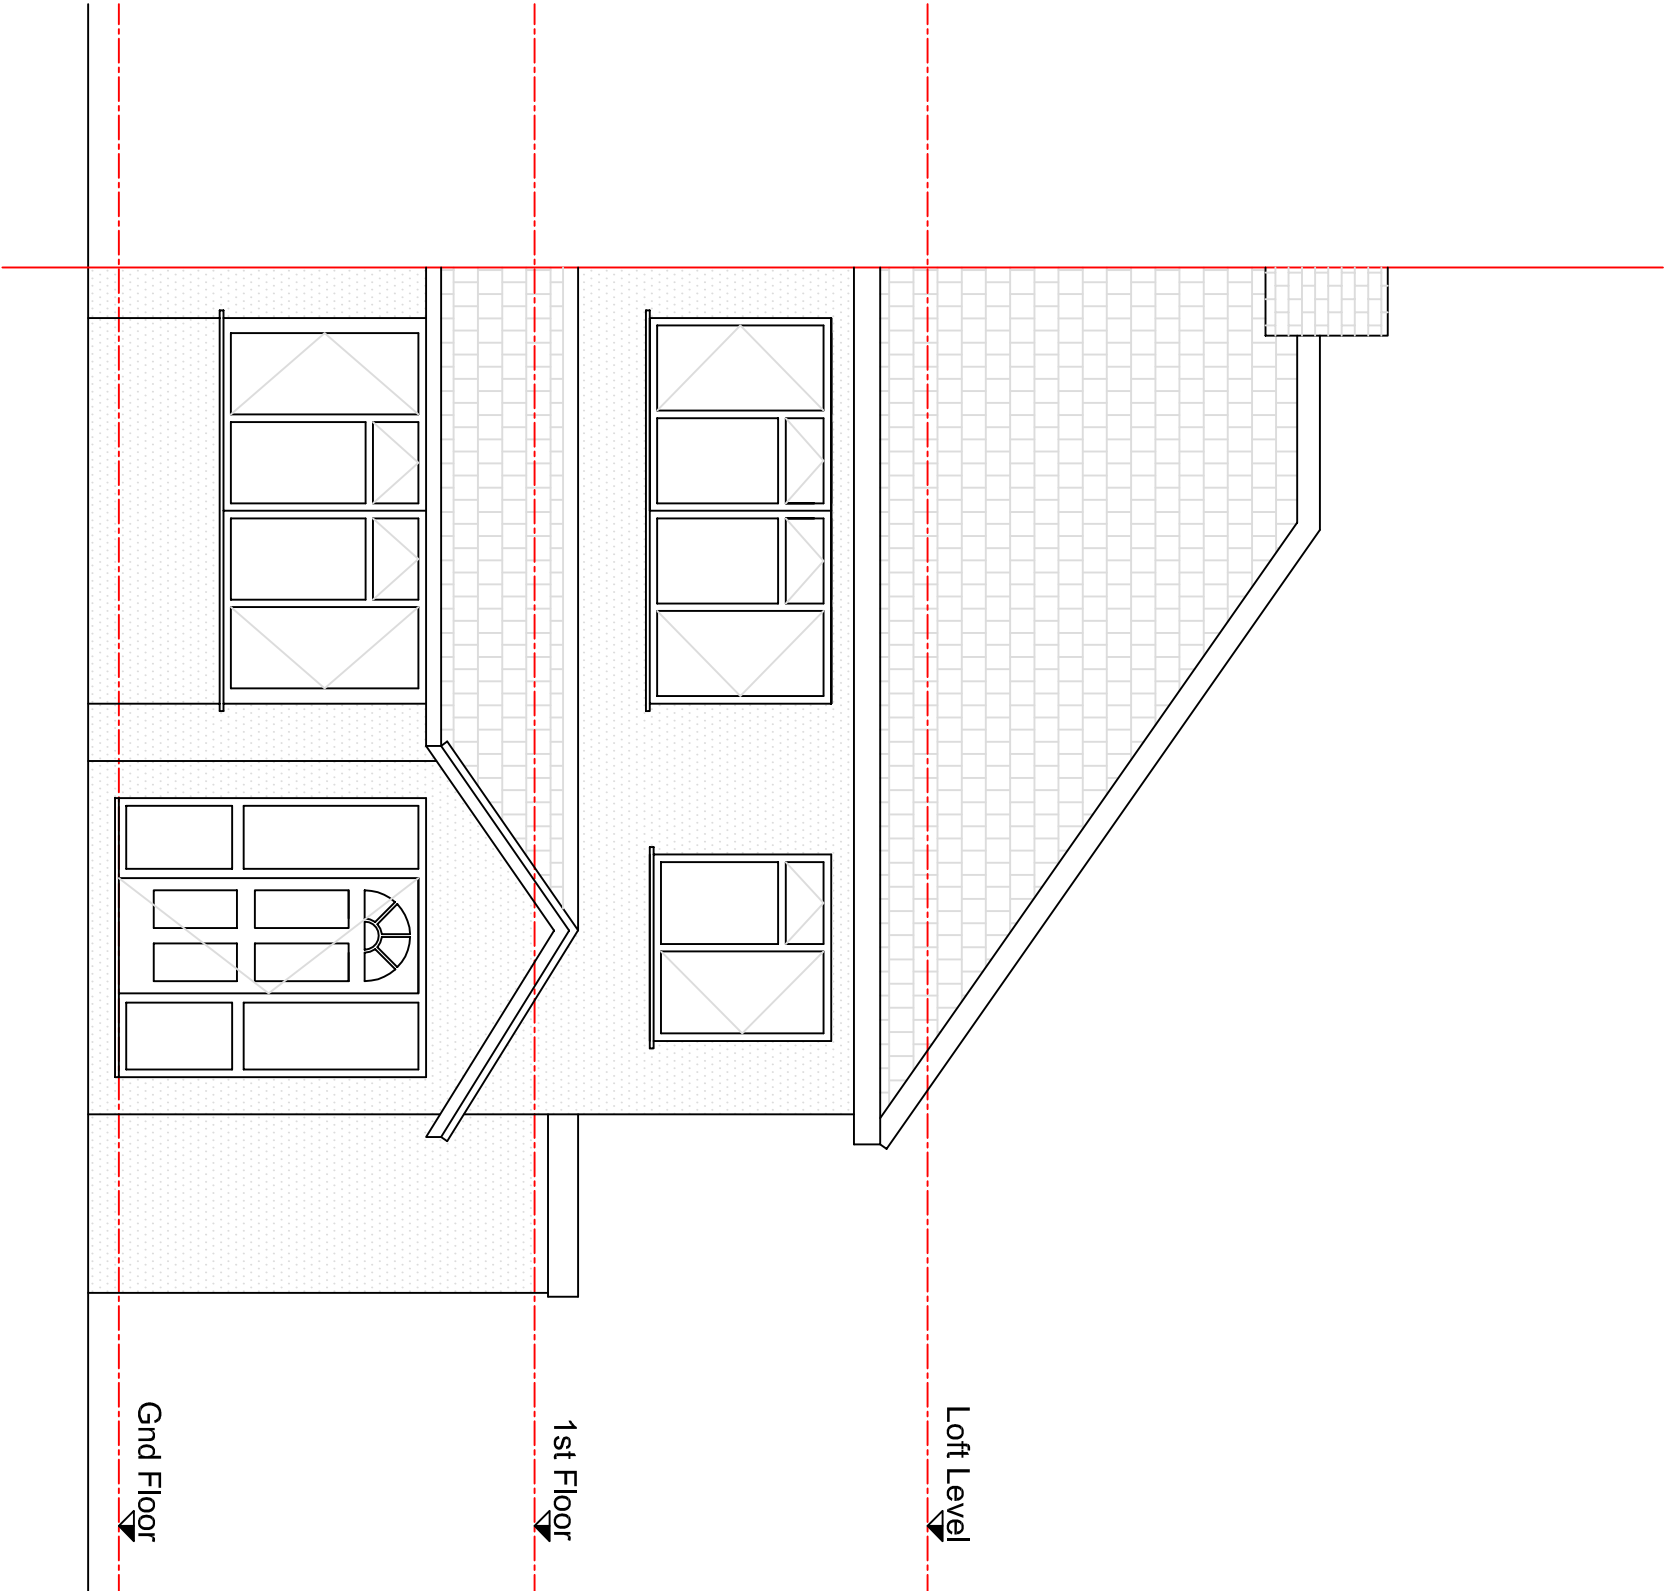


EXISTING SIDE ELEVATION
1:50

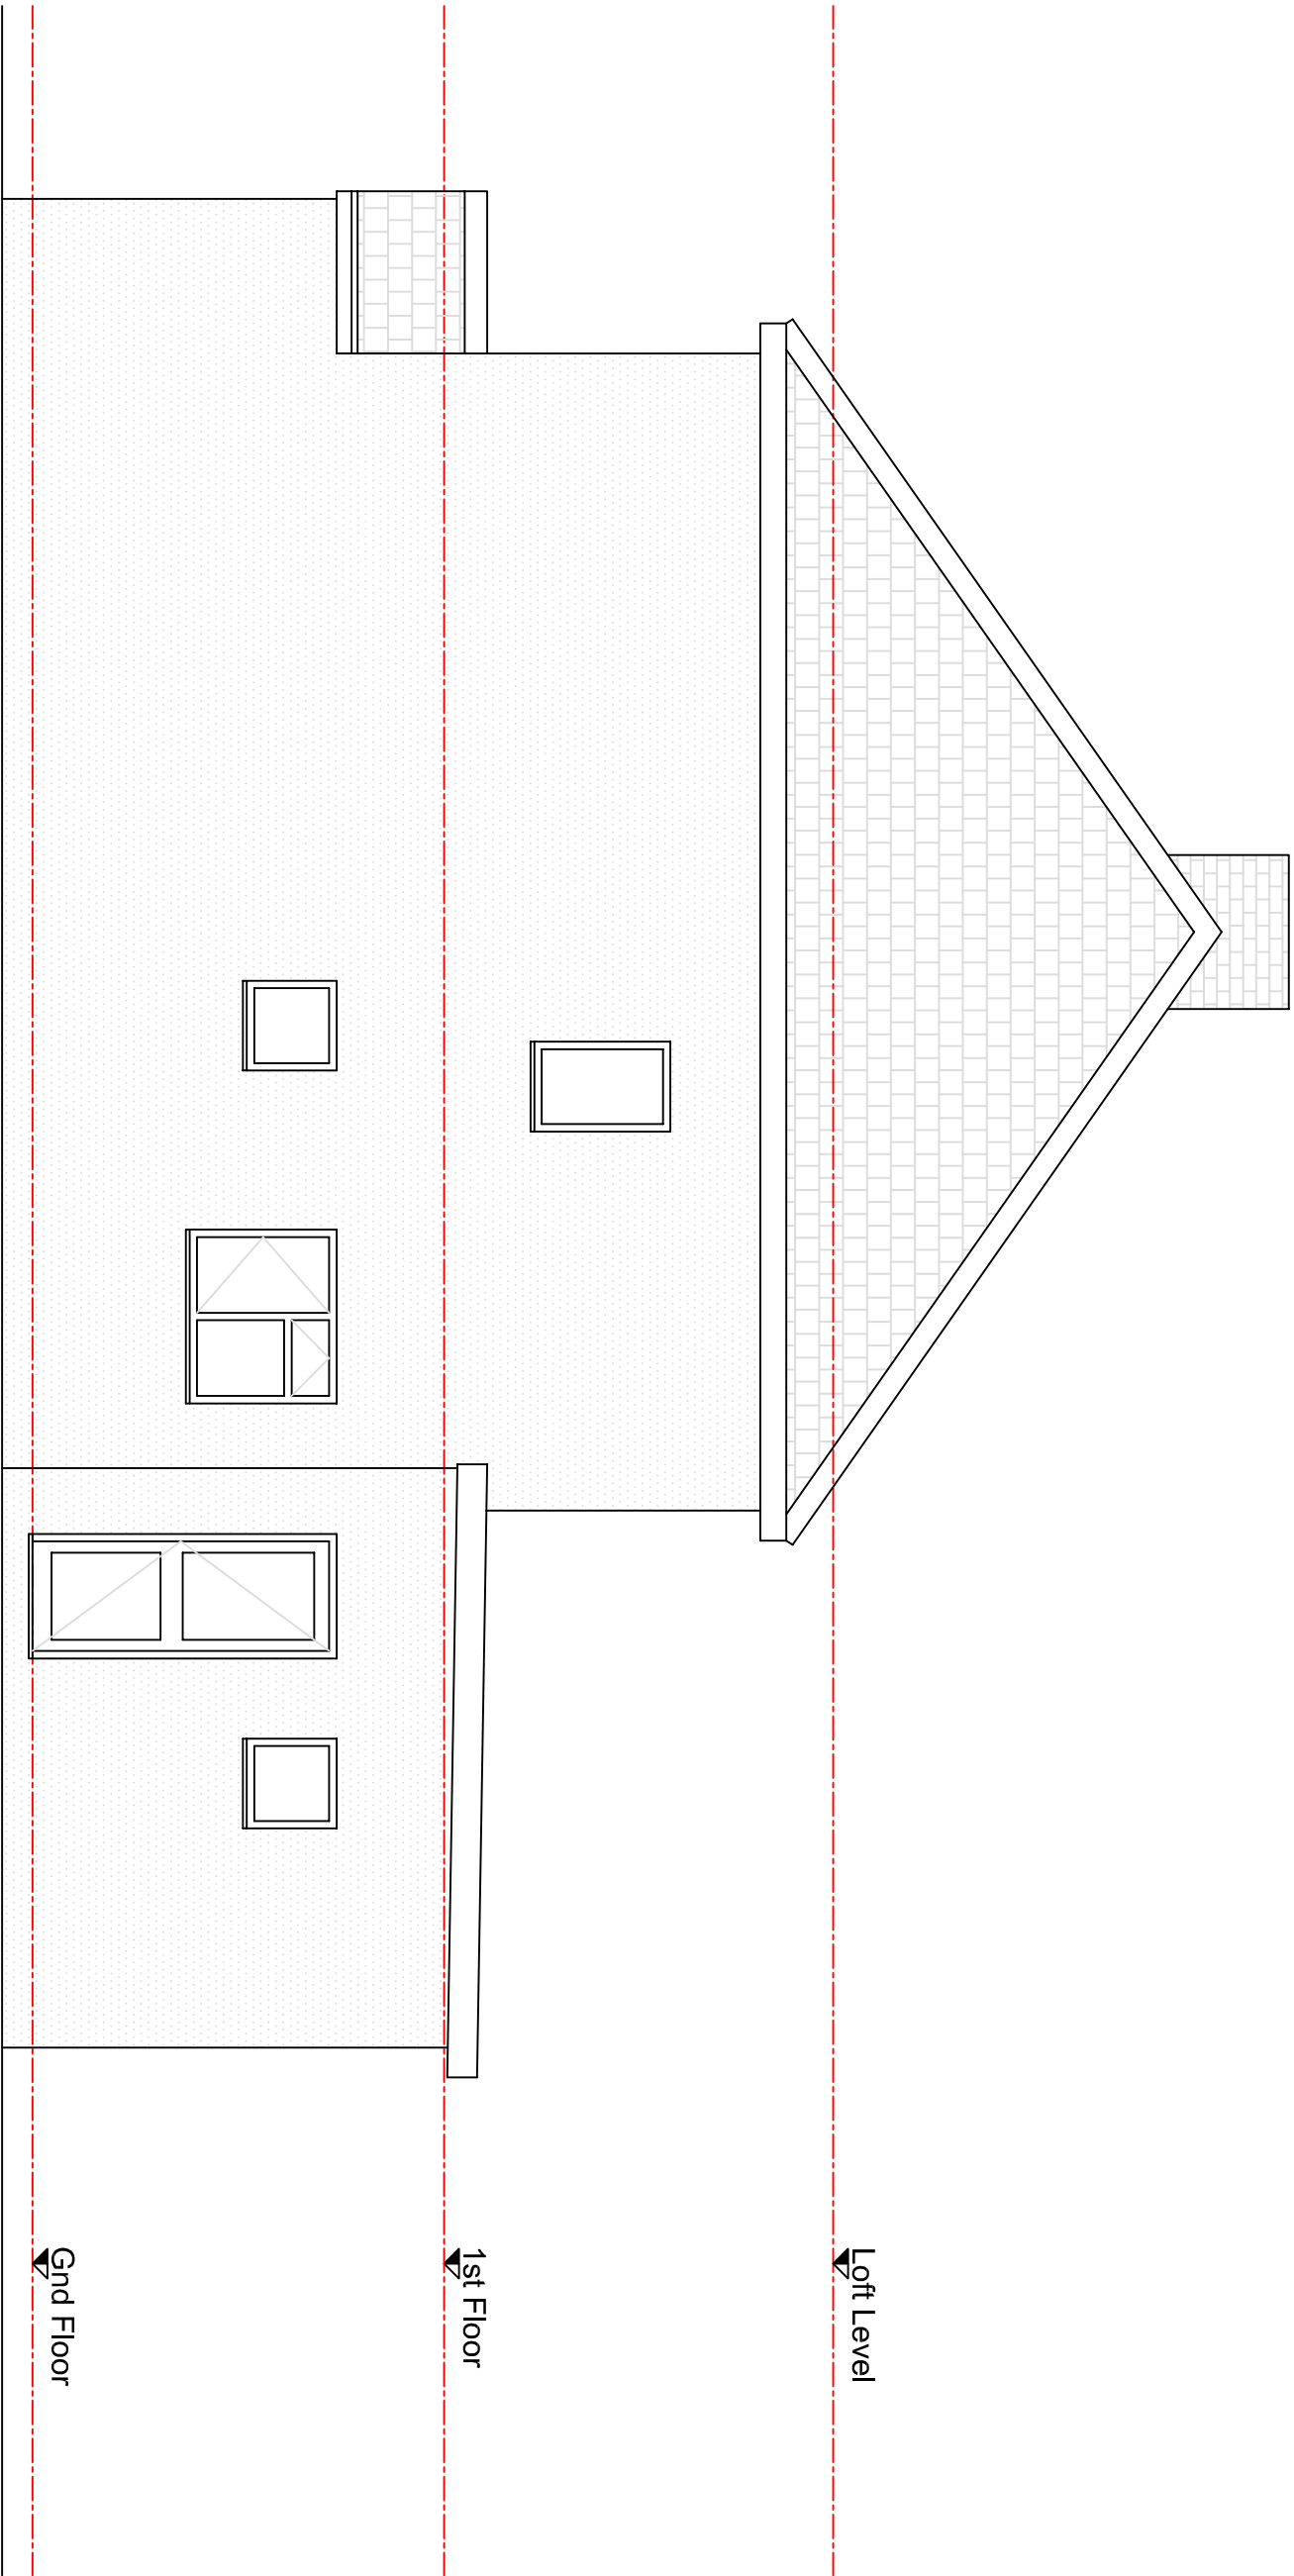

EXISTING REAR ELEVATION
1:50

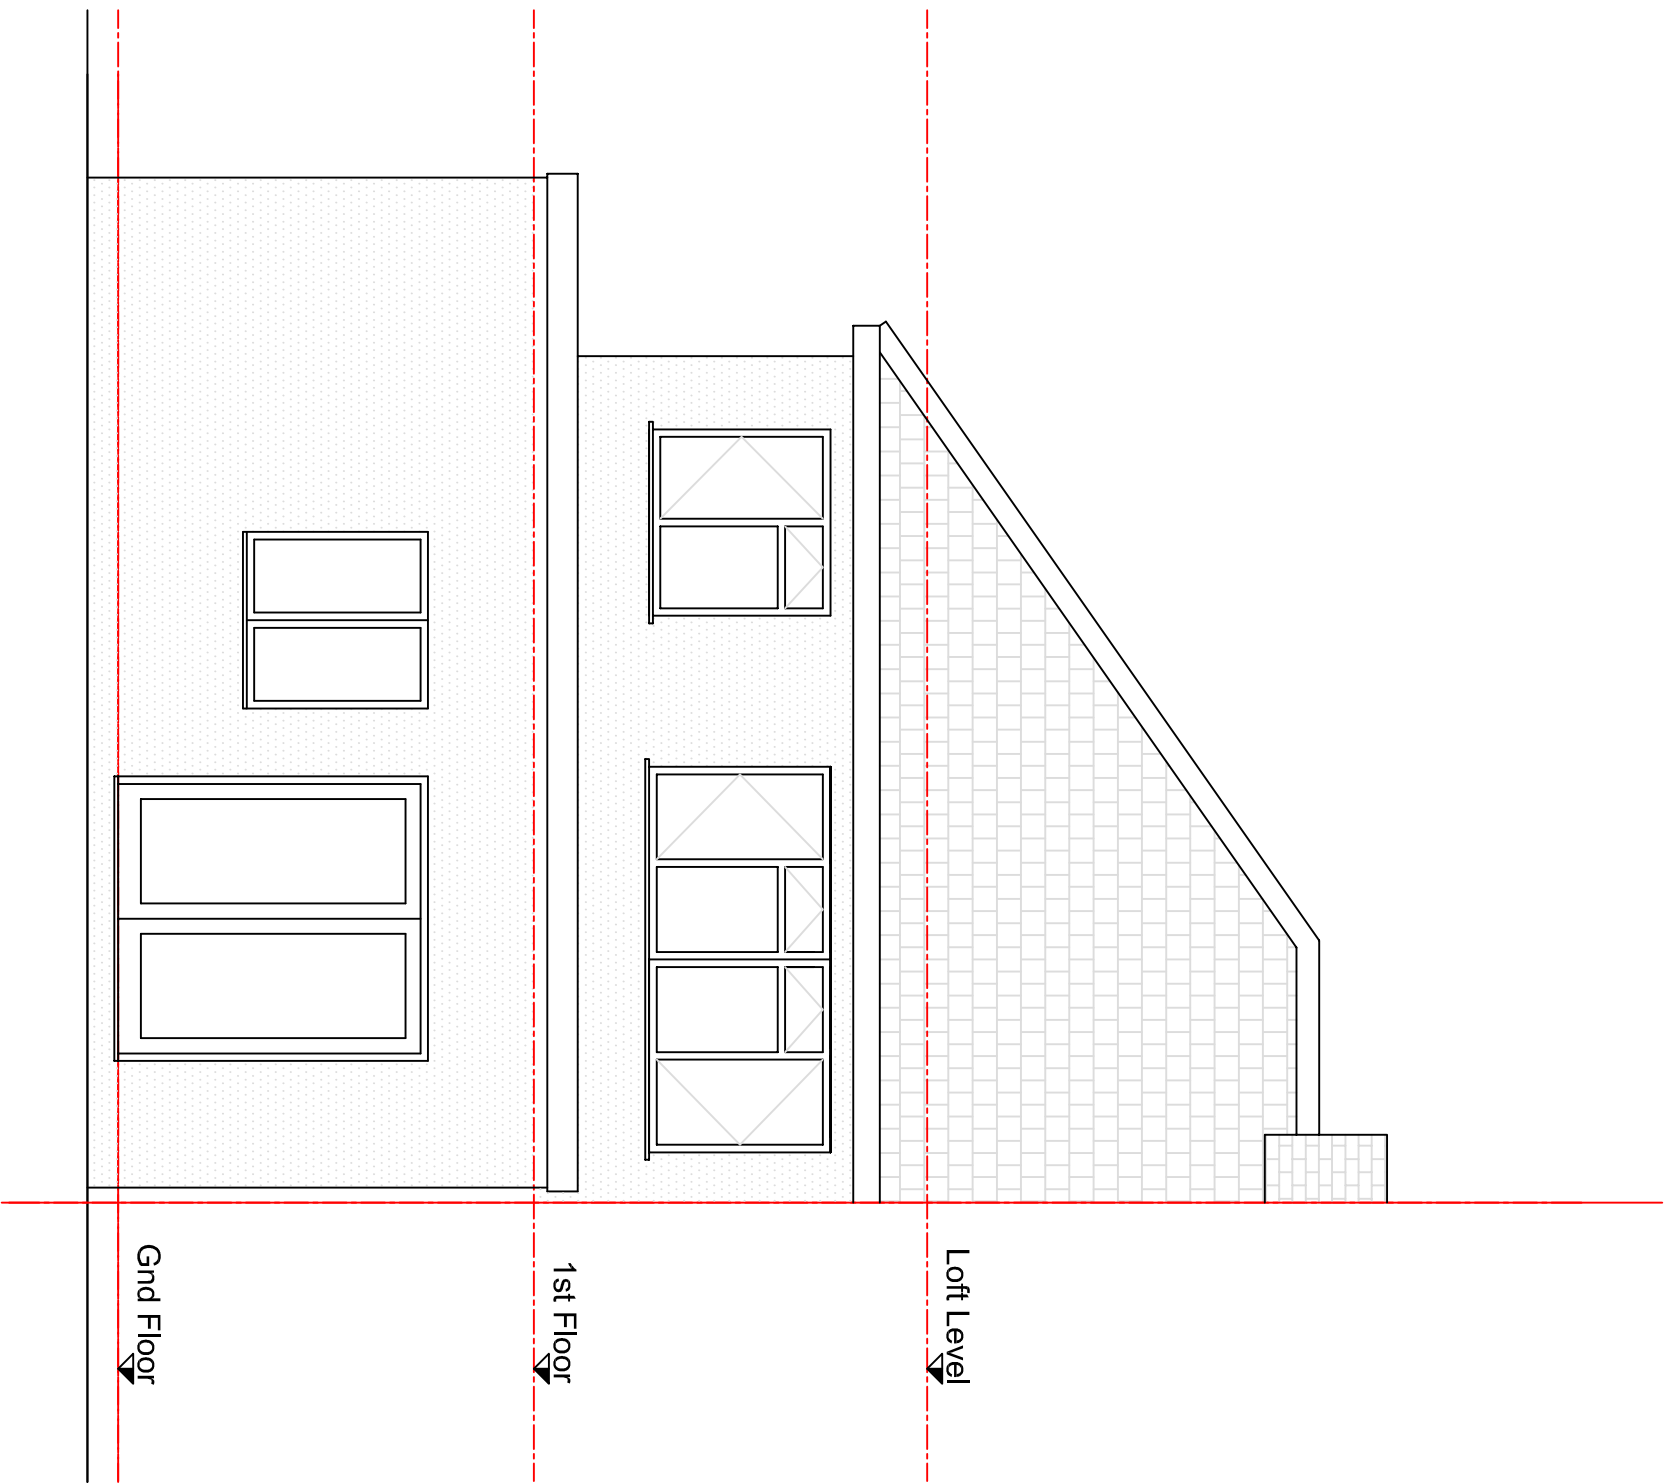

EXISTING SIDE ELEVATION
1:50

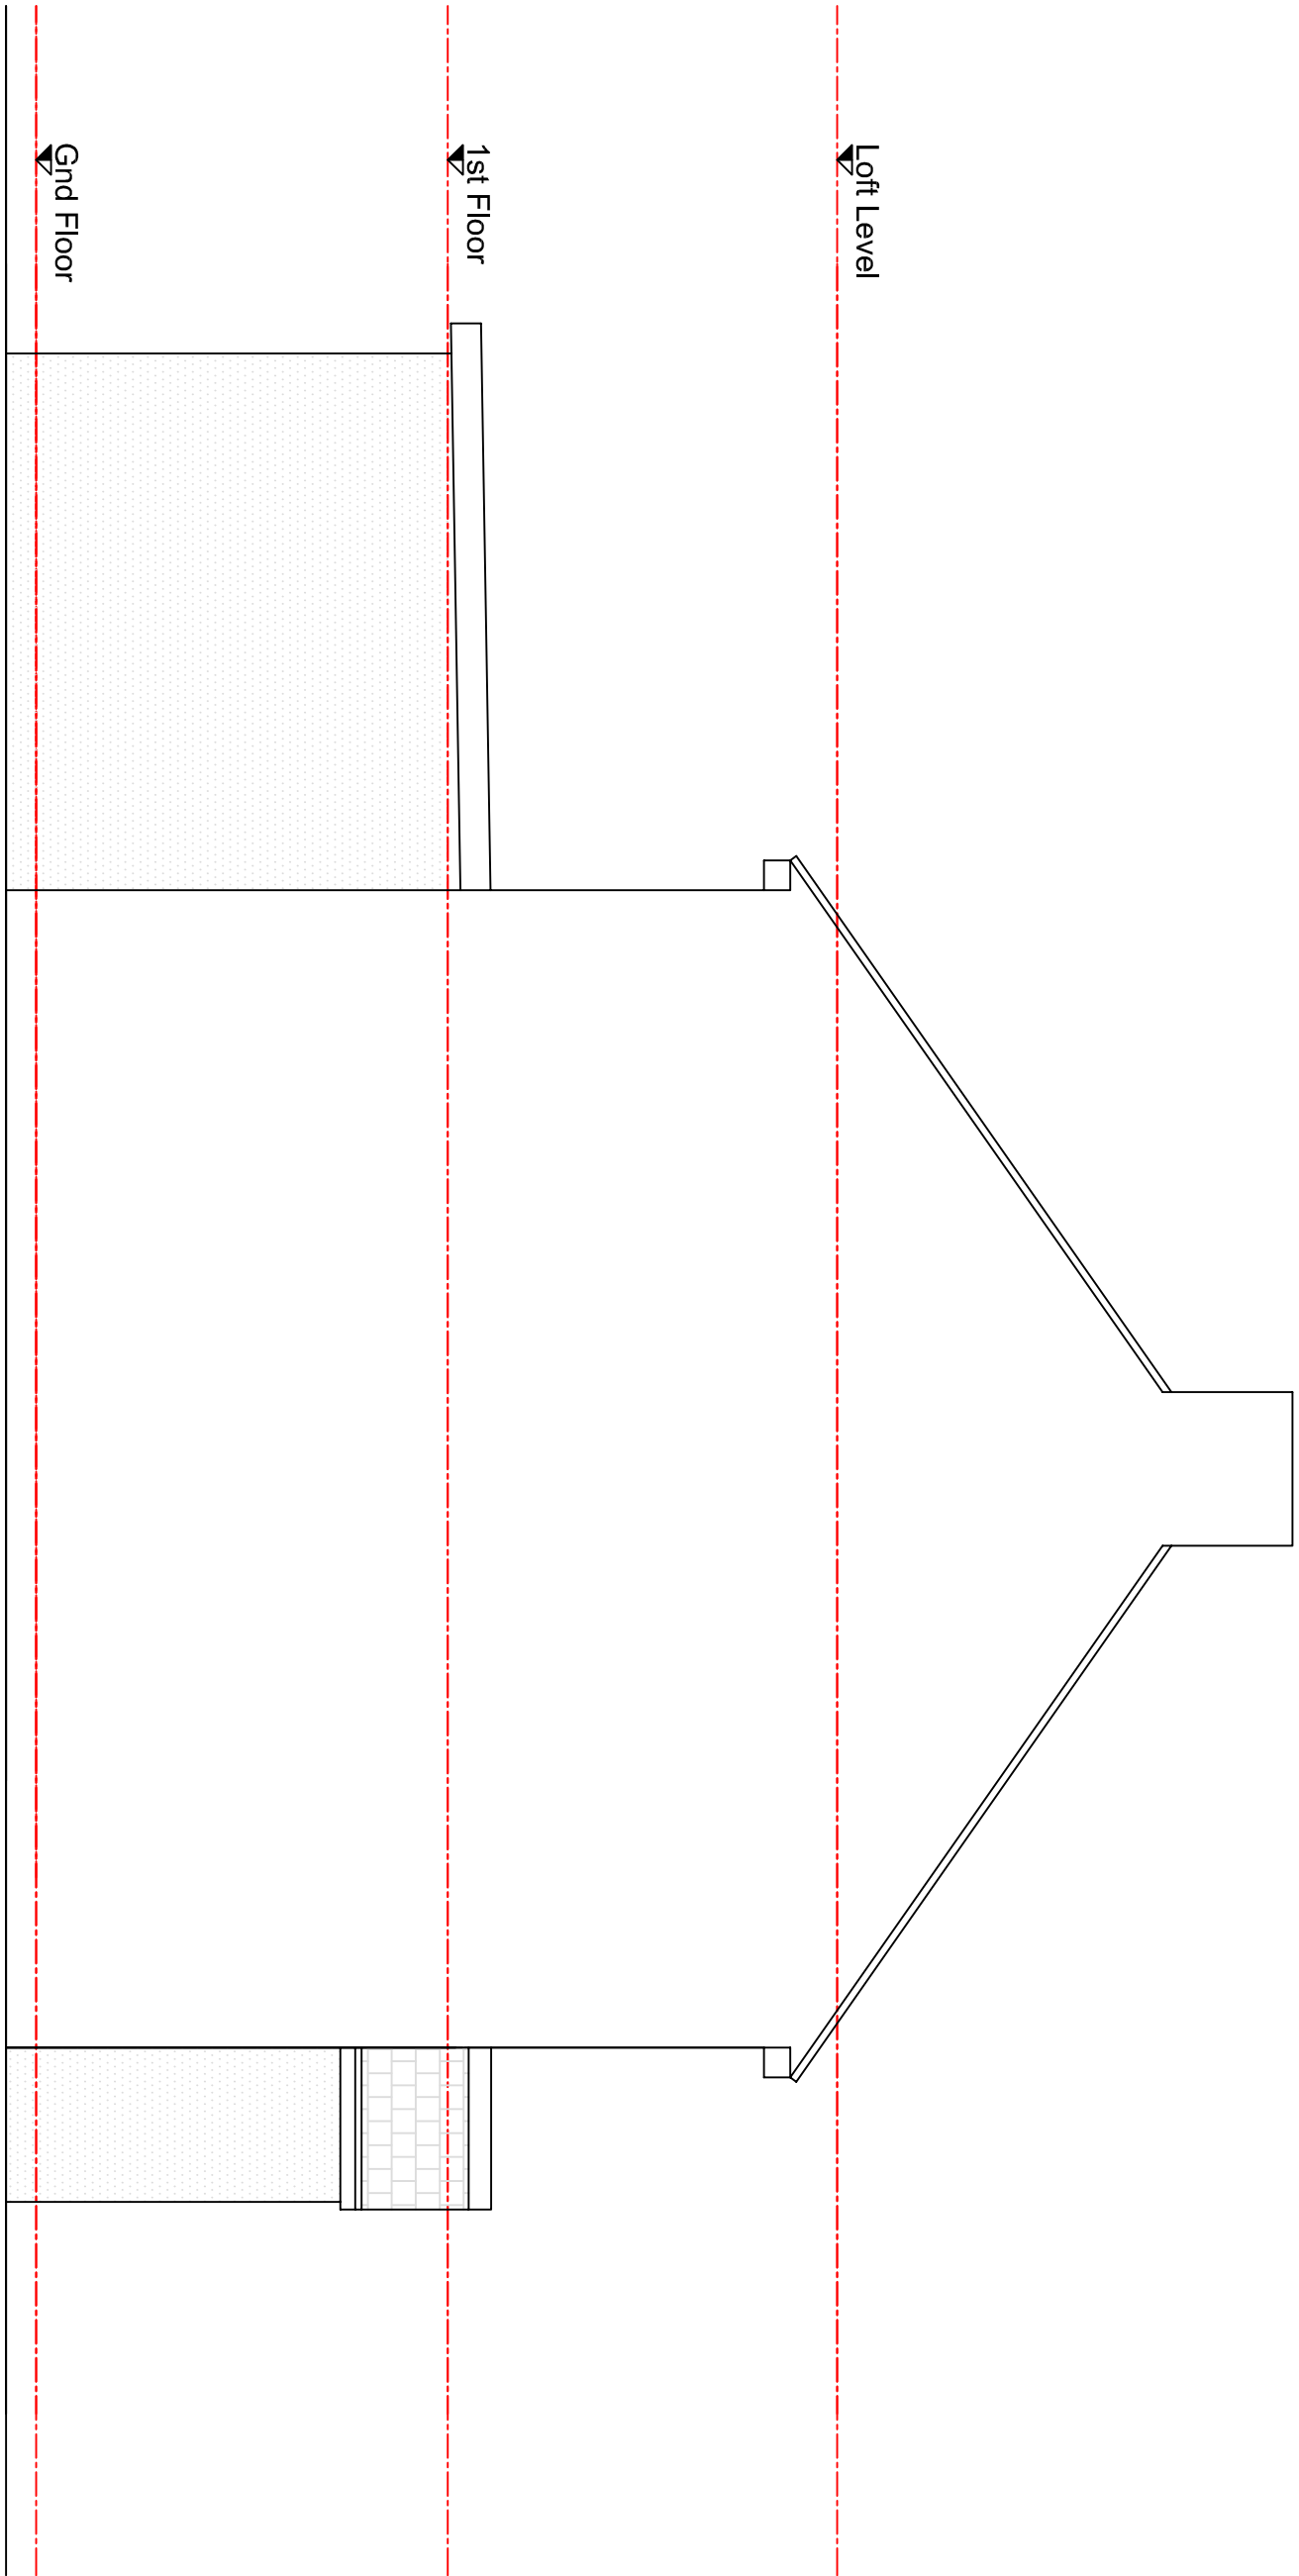

REV	DESCRIPTION	DATE
1	Initial Design	10/10/2023
2	Revised Design	15/10/2023
3	Final Design	20/10/2023
4	Construction Drawings	25/10/2023
5	Final Construction Drawings	30/10/2023

PROJECT	46 DOGHURST AVENUE HARLINGTON MIDDX. UB3 5BU
TITLE	EXISTING ELEVATIONS
CLIENT	Mr. W. Awan
SCALE	1:50
DWG. NO.	1365
REV. NO.	A1
REVISION	SU03
DATE	10/10/2023
BY	UB3 Architecture
CHECKED BY	UB3 Architecture
APPROVED BY	UB3 Architecture
MANAGEMENT	UB3 Architecture

REN CONSULTANTS
3 HAVATON ROAD
LONDON E15 3JX
T: 01888 461 866
E: info@ren.co.uk
W: ren.co.uk