




01 - FRONT ELEVATION




02 - REAR ELEVATION




03 - SIDE ELEVATION

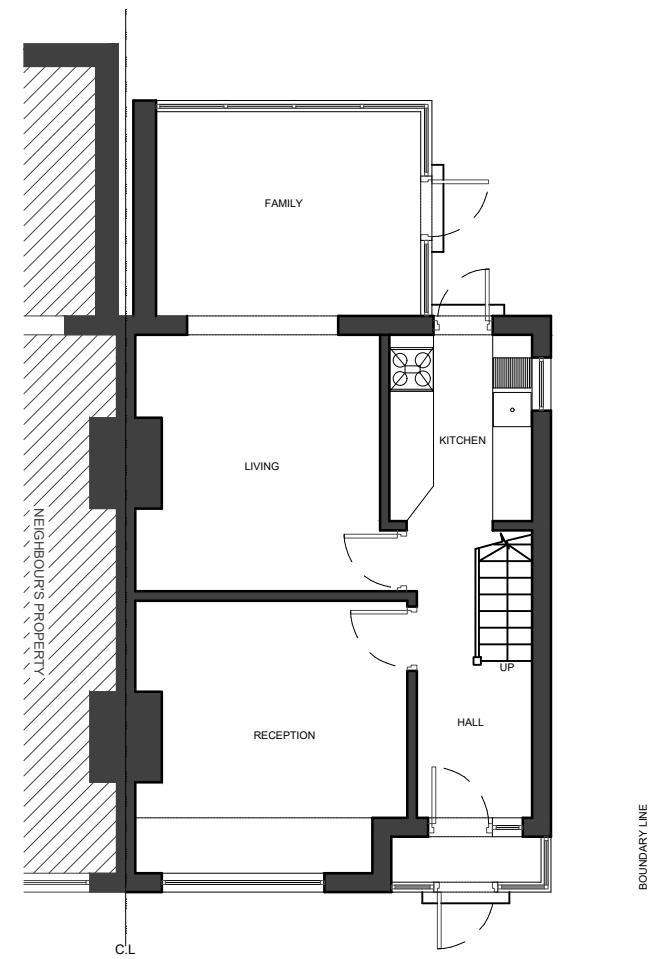

04 - GROUND FLOOR PLAN

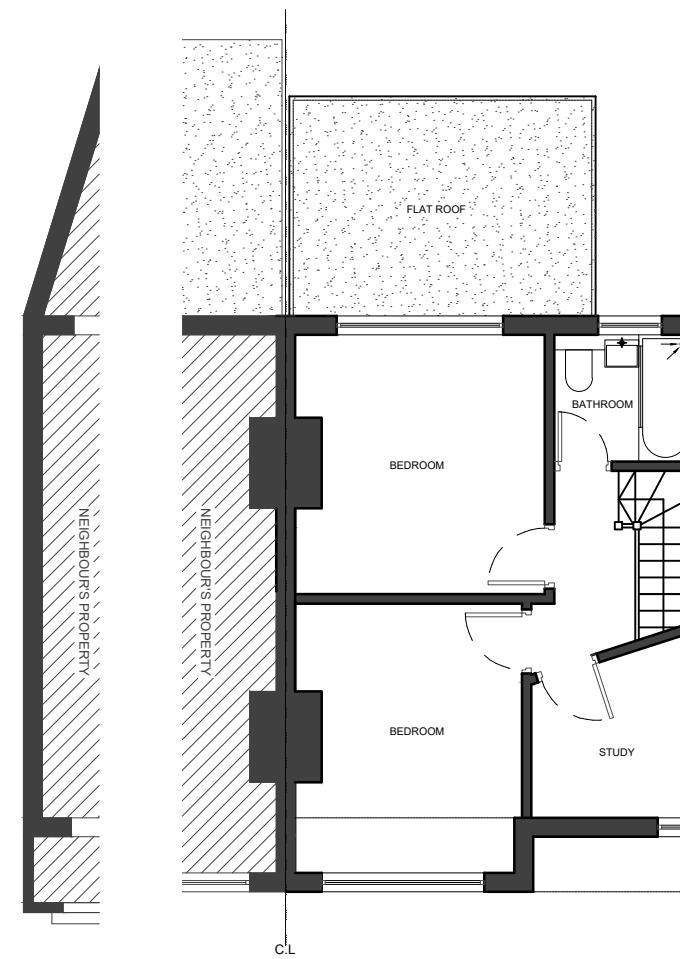

05 - FIRST FLOOR PLAN

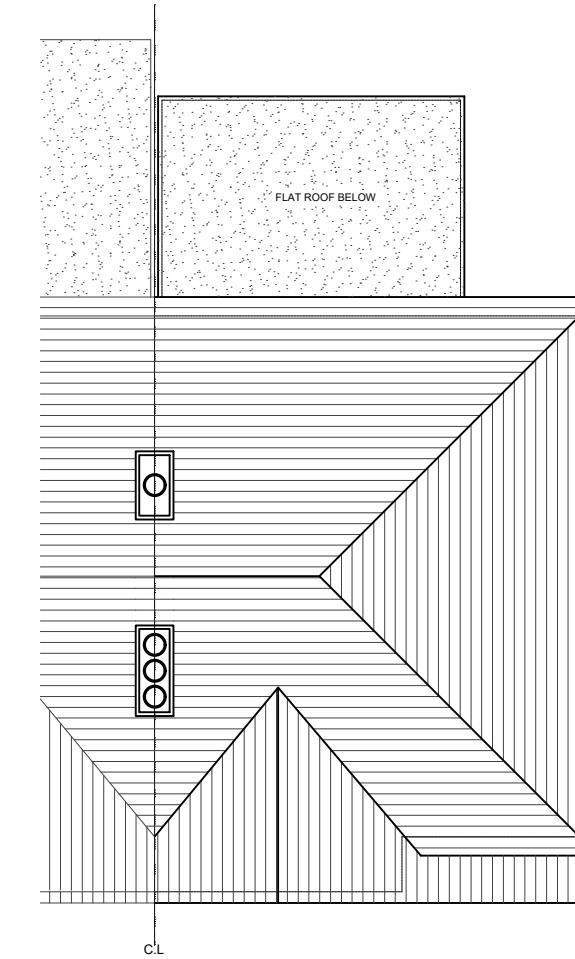

06 - ROOF PLAN

NOTES

- Dimensions are not to be scaled from this drawing by contractors. The contractor is requested to check all dimensions before the work started.
- Report any discrepancies to the client or architect before undertaking the work described in the drawings.
- Dimensions are approximate site dimensions and are to be verified by the contractor on site before any fabrication/site works i.e foundations etc occur
- Contractor is responsible for all temporary propping to existing structure

Scale 0 1 2m 3 4 5m

REVISIONS			
NO.	DESCRIPTION	DATE	BY

PRIOR NOTICE APPLICATION

DESIGN ENDEAVOURS LTD
M: 07869580774, 07883602259
E: design.endeavour@gmail.com

Project 15 WENTWORTH CRESCENT
LONDON, UB3 1NL

Title EXISTING PLANS & ELEVATIONS

Scale 1:100@A3	Drawn NK/FA	Approved	Date OCT 22
Job No. DE-993/22	Drawing No. PN-15WC-02	Rev. -	