



NOTES


- Dimensions are not to be scaled from this drawing by contractors. The contractor is requested to check all dimensions before the work started.
- Report any discrepancies to the client or architect before undertaking the work described in the drawings.
- Dimensions are approximate site dimensions and are to be verified by the contractor on site before any fabrication/site works i.e foundations etc occur.
- Contractor is responsible for all temporary propping to existing structure.

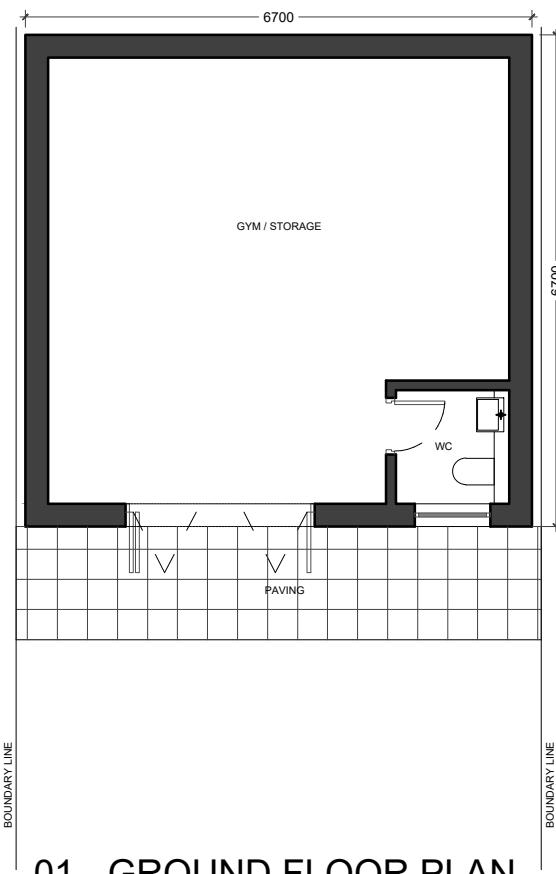


01 - GROUND FLOOR PLAN

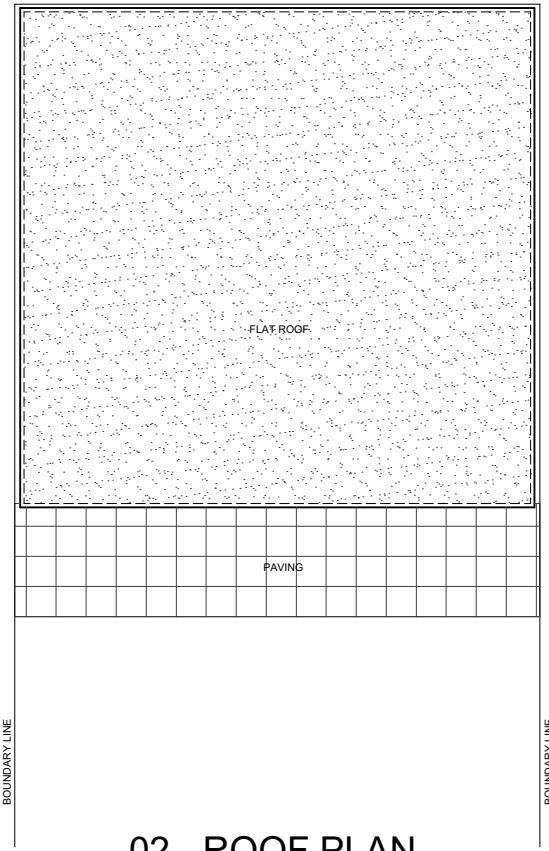


02 - ROOF PLAN

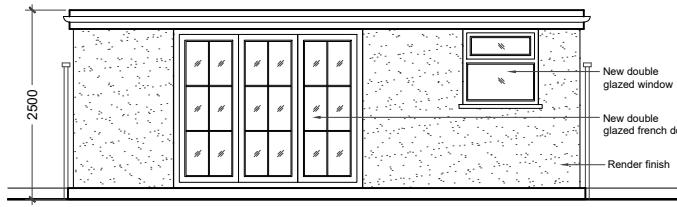

04 - FRONT ELEVATION

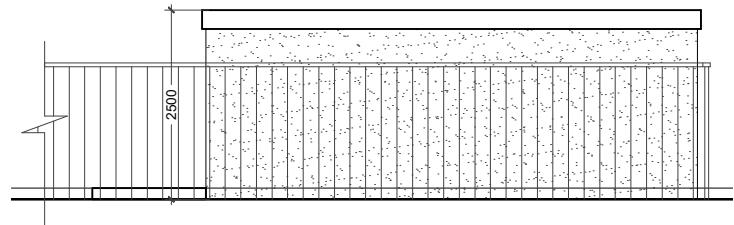

05 - SIDE ELEVATION

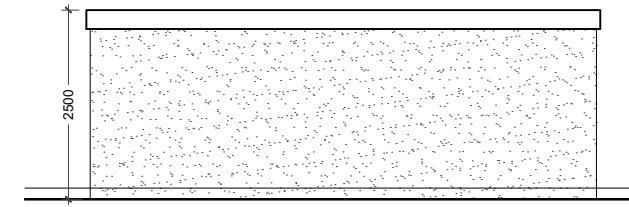

03 - REAR ELEVATION

0 1 2m 3 4 5m
Scale

REVISIONS			
NO.	DESCRIPTION	DATE	BY

**LAWFULNESS
CERTIFICATE**

DESIGN ENDEAVOURS LTD
M: 07869580774, 07883602259
E: design.endeavour@gmail.com

Project 15 WENTWORTH CRESCENT
LONDON, UB3 1NL

Title PROPOSED PLANS & ELEVATIONS
(OUT BUILDING)

Scale 1:100@A3	Drawn MU/FA	Approved	Date OCT 22
Job No. DE-993/22	Drawing No. PH-15WC-04	Rev. -	