



EXISTING


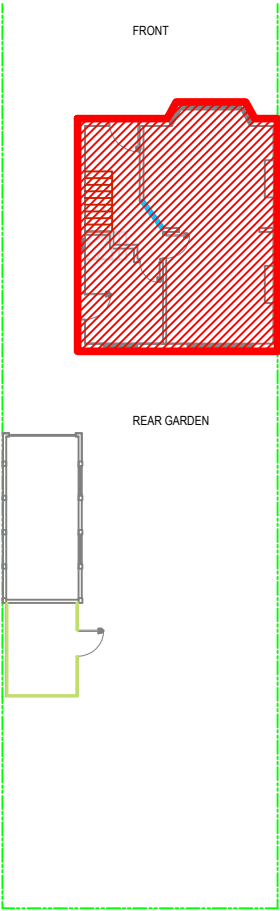


SITE PLAN
Scale 1:250 @ A3

PROPOSED

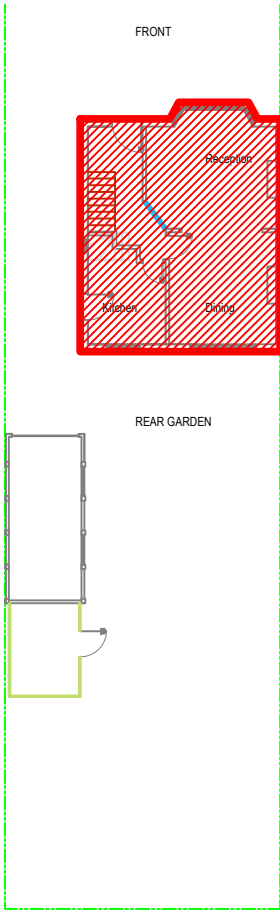

SITE PLAN
Scale 1:250 @ A3

 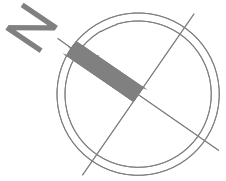

Rev	Desc	By	Date	Ch
REVISIONS				

arkluta

15 Ashfield Road
London
W3 7JE

Tel (+ 44) 0208 743 5600
Mob (+ 44) 077 69811452
E-mail: arkluta@hotmail.co.uk

Project: Hawthorne Avenue, Eastcote
HA4 8SR

Client :
Title:

EXISTING AND PROPOSED SITE PLAN
GROUND FLOOR
FORST FLOOR

Scale: 1:250@A3
Drawn by: GME

Date: Dec 2024
Checked by: LV

Drawing No: 24-HA-00R
Rev: .