

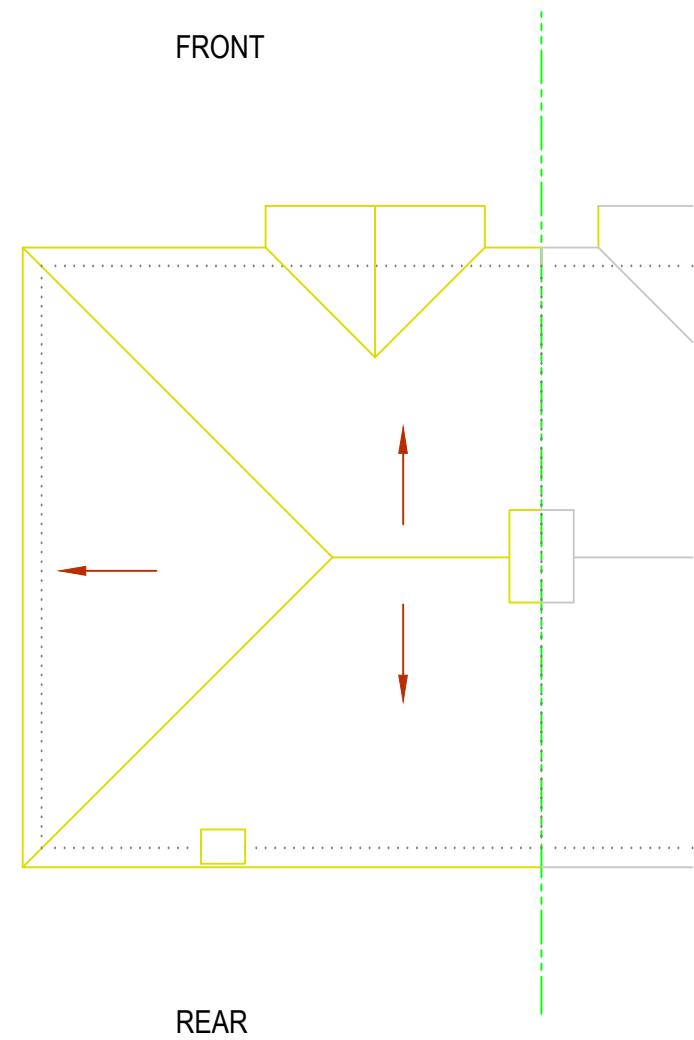


 

ROOF PLAN
Scale 1:100 @ A3

PROPOSED

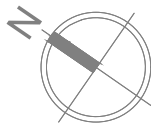

Rev	Desc	By	Date	Ch
REVISIONS				

arkluta

15 Ashfield Road
London
W3 7JE

Tel (+ 44) 0208 743 5600
Mob (+ 44) 077 69811452
E-mail: arkluta@hotmail.co.uk

Project:
Hawthorne Avenue, Eastcote
HA4 8SR

Client :
Title:

PROPOSED
ROOF PLAN

Scale: 1:100@A3
Drawn by: GME

Date: Dec 2024
Checked by: LV

Drawing No: 24-HA-05H
Rev: .