



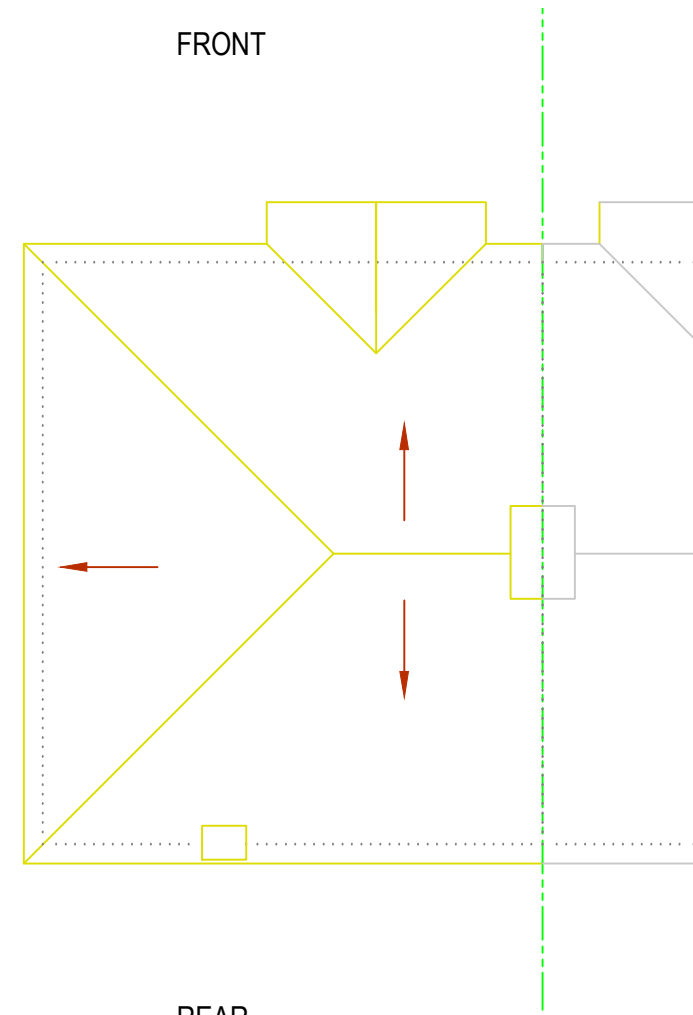


FRONT

REAR

ROOF PLAN
Scale 1:100 @ A3

PROPOSED

 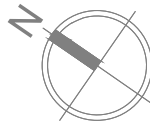

Rev	Desc	By	Date	Ch
REVISIONS				
arkluta				
15 Ashfield Road London W3 7JE				
Tel (+ 44) 0208 743 5600 Mob (+ 44) 077 69811452 E-mail: arkluta@hotmail.co.uk				
Project: Hawthorne Avenue, Eastcote HA4 8SR				
Client :				
Title: PROPOSED ROOF PLAN				
Scale: 1:100@A3			Drawn by: GME	
Date: Dec 2024			Checked by: LV	
Drawing No: 24-HA-06H			Rev: A	