

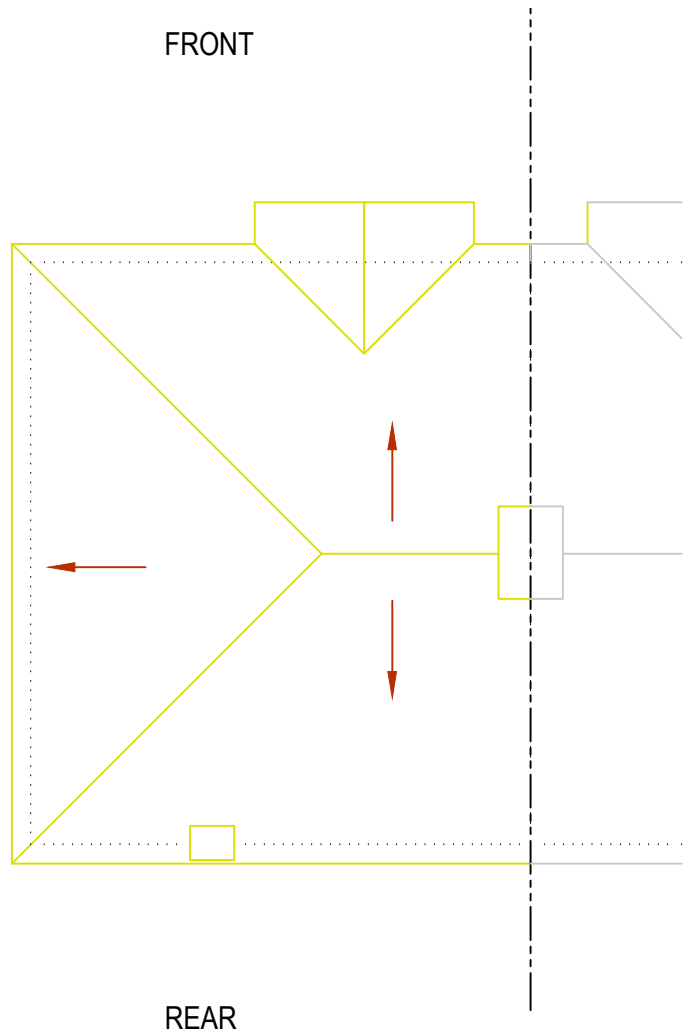


 

ROOF PLAN
Scale 1:100 @ A3

PROPOSED

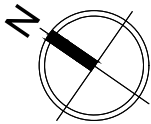

•	•	•	•	•
Rev	Desc	By	Date	Ch
REVISIONS				

arkluta

15 Ashfield Road
London
W3 7JE

Tel (+ 44) 0208 743 5600
Mob (+ 44) 077 69811452
E-mail: arkluta@hotmail.co.uk

Project:
Hawthorne Avenue, Eastcote
HA4 8SR

Client :
Title:
PROPOSED
ROOF PLAN

Scale: 1:100@A3	Drawn by: GME
Date: Dec 2024	Checked by: LV
Drawing No: 24-HA-06H	Rev: B