


PROPOSED



FRONT ELEVATION

Scale 1:100 @ A3

0 1.0 2.0 3.0 4.0

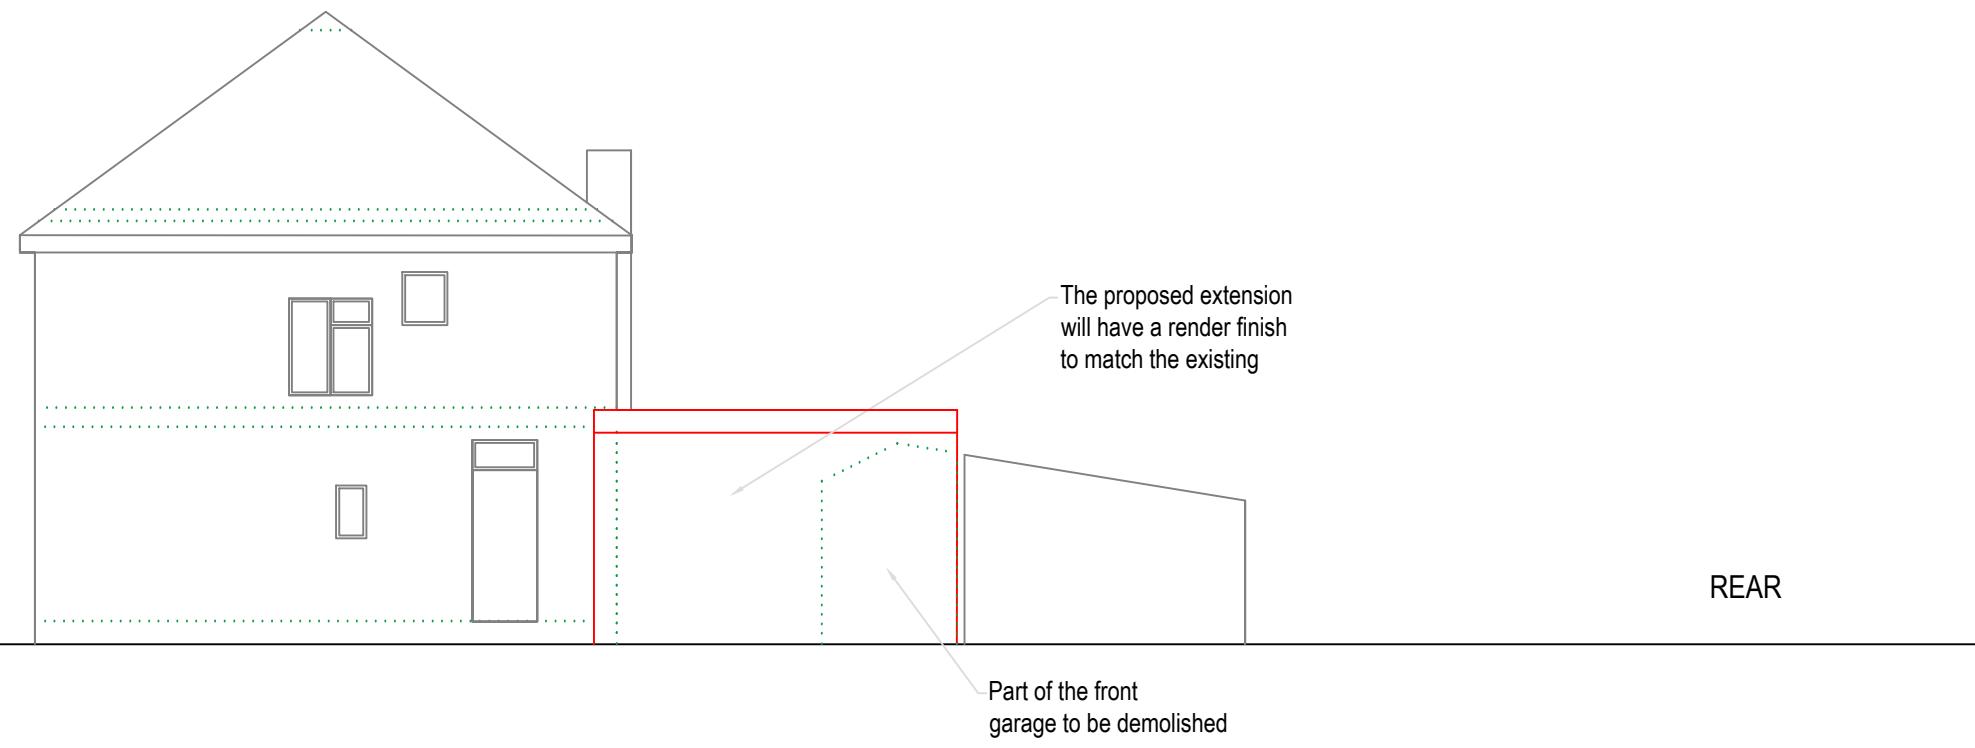

RIGHT SIDE ELEVATION

Scale 1:100 @ A3

Rev	Desc	By	Date	Ch
REVISIONS				
arkluta				
	15 Ashfield Road London W3 7JE			
	Tel (+44) 0208 743 5600 Mob (+44) 077 69811452 E-mail: arkluta@hotmail.co.uk			
	Project: Hawthorne Avenue, Eastcote HA4 8SR			
	Client: PROPOSED ELEVATIONS			
	Scale: 1:100@A3	Drawn by: GME		
	Date: Dec 2024	Checked by: LV		
	Drawing No: 24-HA-06H	Rev: .		