


PROPOSED



FRONT ELEVATION

Scale 1:100 @ A3

0 1.0 2.0 3.0 4.0

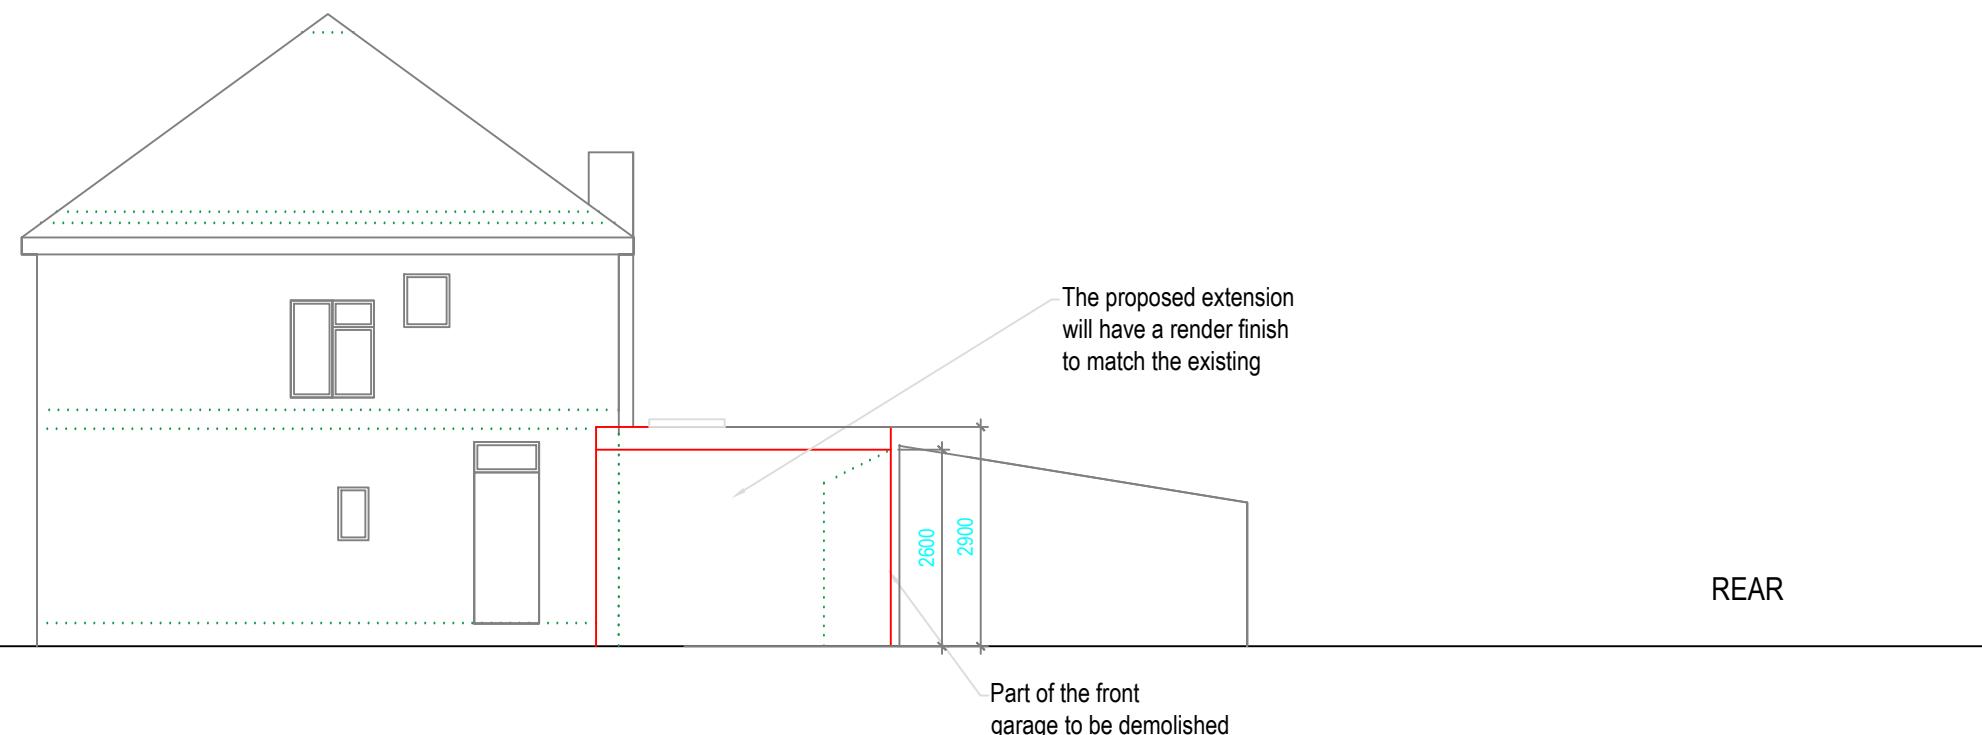

RIGHT SIDE ELEVATION

Scale 1:100 @ A3

Rev	Desc	By	Date	Ch
REVISIONS				

arkluta

15 Ashfield Road
London
W3 7JE

Tel (+44) 0208 743 5600
Mob (+44) 077 69811452

E-mail: arkluta@hotmail.co.uk

Project:
Hawthorne Avenue, Eastcote
HA4 8SR

Client:

PROPOSED
ELEVATIONS

Scale: 1:100 @ A3 Drawn by: GME

Date: Dec 2024 Checked by: LV

Drawing No: 24-HA-07H Rev: A