


REAR ELEVATION

Scale 1:100 @ A3

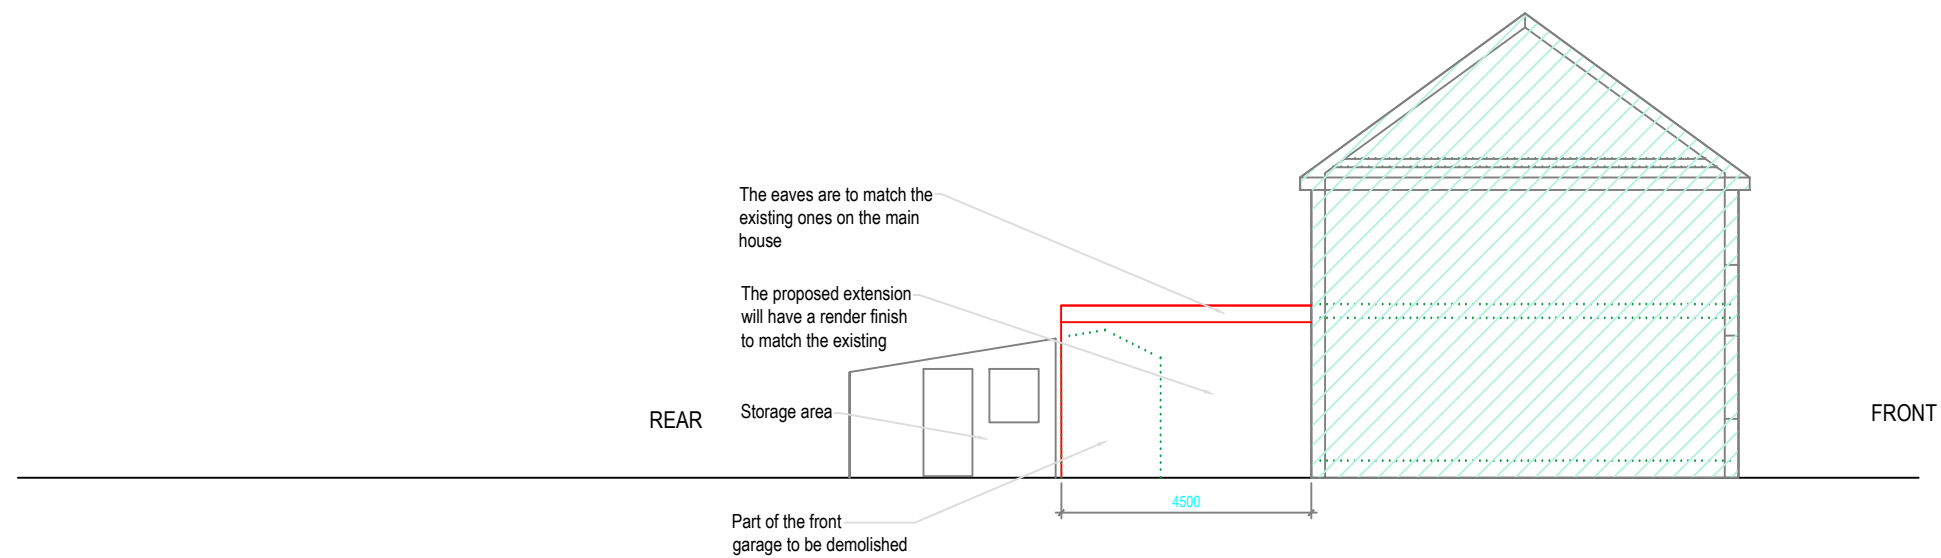

RIGHT SIDE ELEVATION

Scale 1:100 @ A3

Rev	Desc	By	Date	Ch
REVISIONS				

arkluta

15 Ashfield Road
London
W3 7JE

Tel (+ 44) 0208 743 5600
Mob (+ 44) 077 69811452
E-mail: arkluta@hotmail.co.uk

Project:
**Hawthorne Avenue, Eastcote
HA4 8SR**

Client :

Title:

**PROPOSED
ELEVATIONS**

Scale:	Drawn by:
1:100@A3	GME
Date:	Checked by:
Dec 2024	LV
Drawing No:	Rev:
24-HA-08H	.