

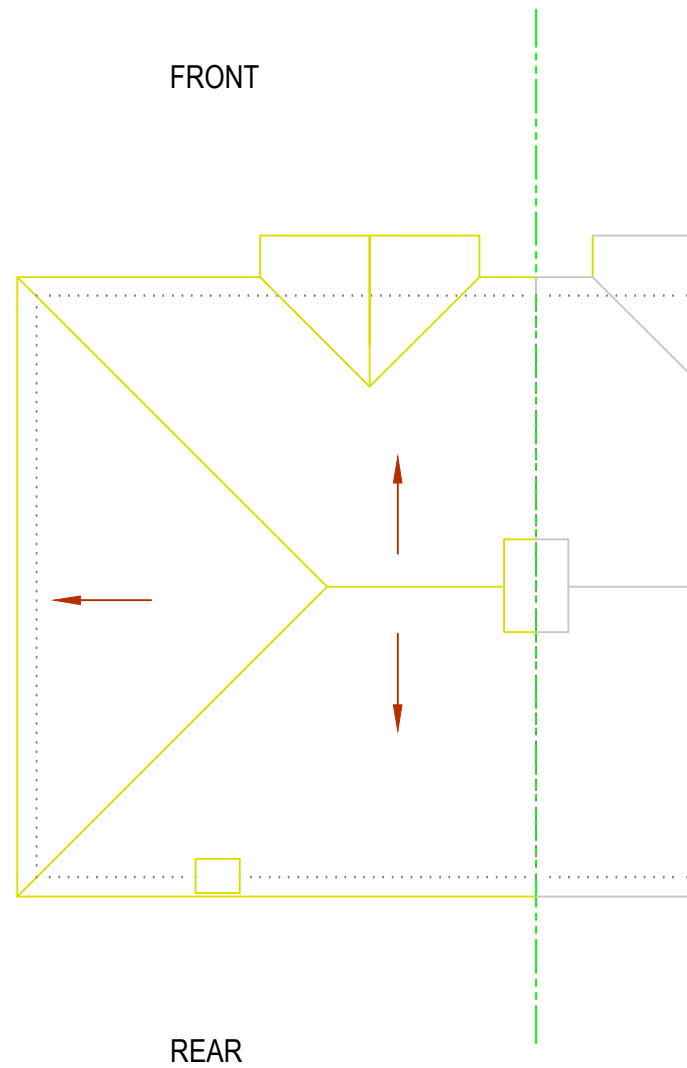


 

ROOF PLAN
Scale 1:100 @ A3

EXISTING

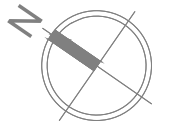

Rev	Desc	By	Date	Ch
REVISIONS				

arkluta

15 Ashfield Road
London
W3 7JE

Tel (+ 44) 0208 743 5600
Mob (+ 44) 077 69811452
E-mail: arkluta@hotmail.co.uk

Project:
Hawthorne Avenue, Eastcote
HA4 8SR

Client :
Title:

EXISTING
ROOF PLAN
.

Scale:
1:100@A3

Drawn by:
GME

Date:
04.03.2025

Checked by:
LV

Drawing No:
24-HA-02F

Rev:
.