

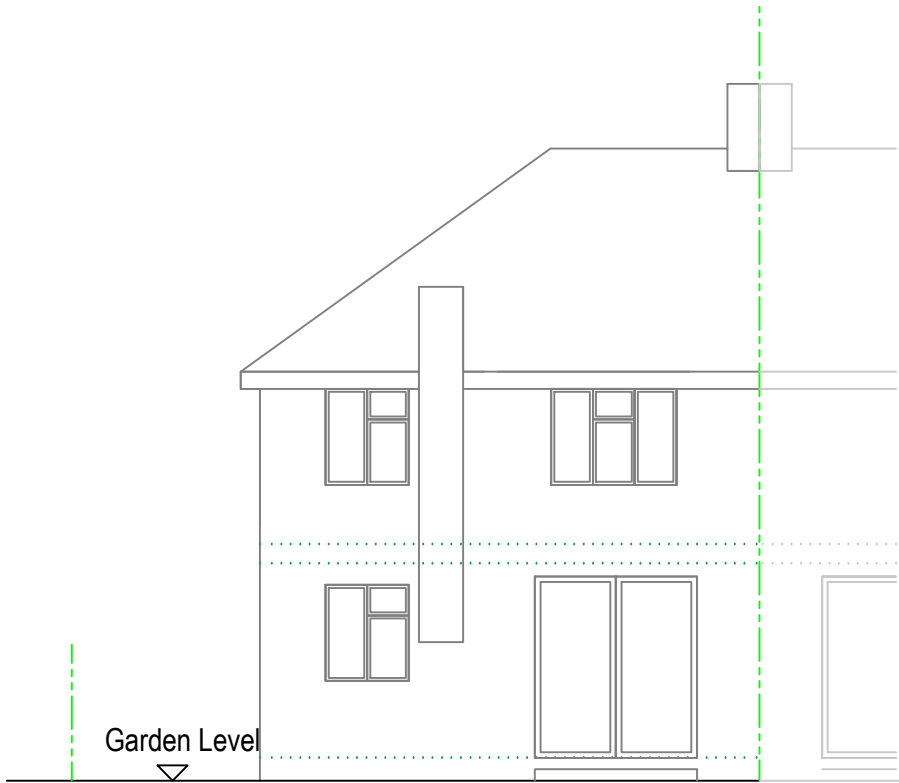


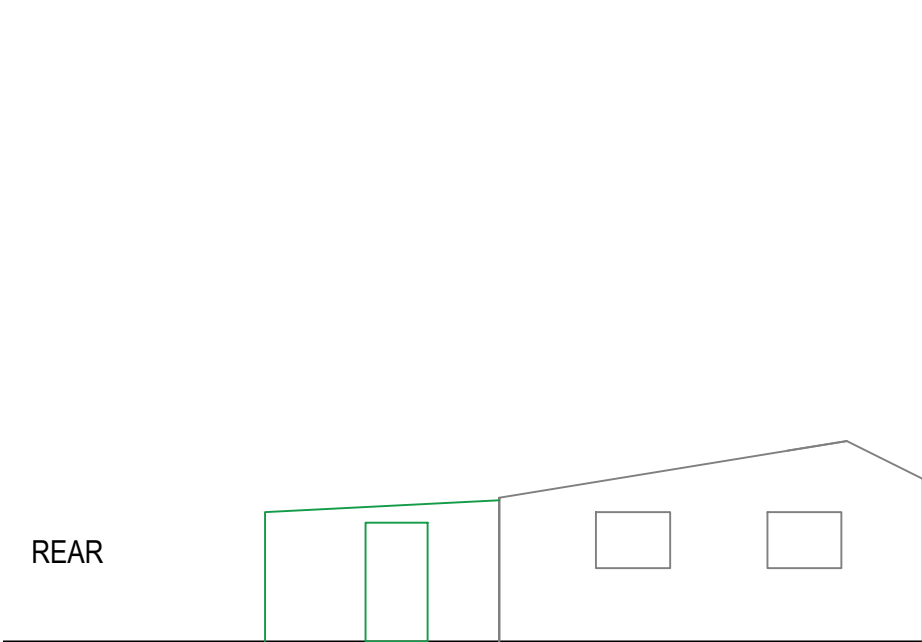


REAR ELEVATIONS
Scale 1:100 @ A3

PROPOSED

 

LEFT SIDE ELEVATION
Scale 1:100 @ A3

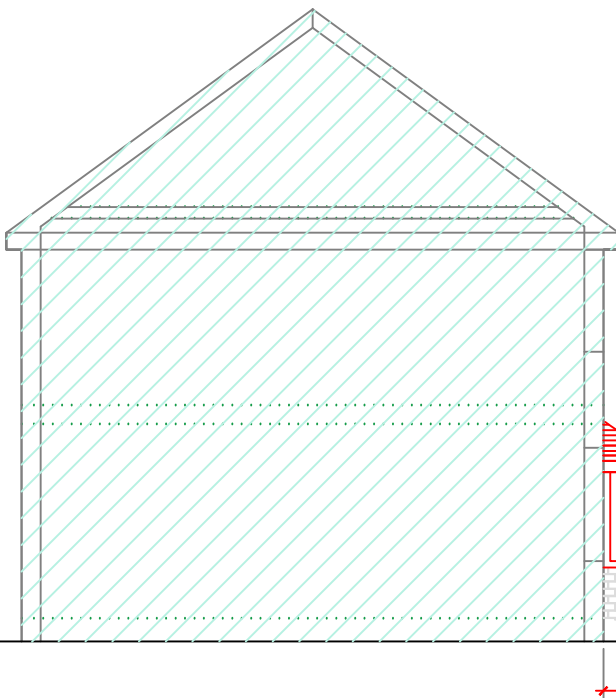

Roof tiles to match the existing ones on the main house

Double-glazed window profile texture and color to match the existing

The proposed brick will match the existing in color, texture, and bonding, ensuring a like-for-like appearance

FRONT

Rev	Desc	By	Date	Ch
REVISIONS				
arkluta				
15 Ashfield Road London W3 7JE				
Tel (+ 44) 0208 743 5600 Mob (+ 44) 077 69811452 E-mail: arkluta@hotmail.co.uk				
Project: Hawthorne Avenue, Eastcote HA4 8SR				
Client : EXISTING ELEVATIONS				
Scale: 1:100@A3			Drawn by: GME	
Date: 04.03.2025			Checked by: LV	
Drawing No: 24-HA-07F			Rev: .	