



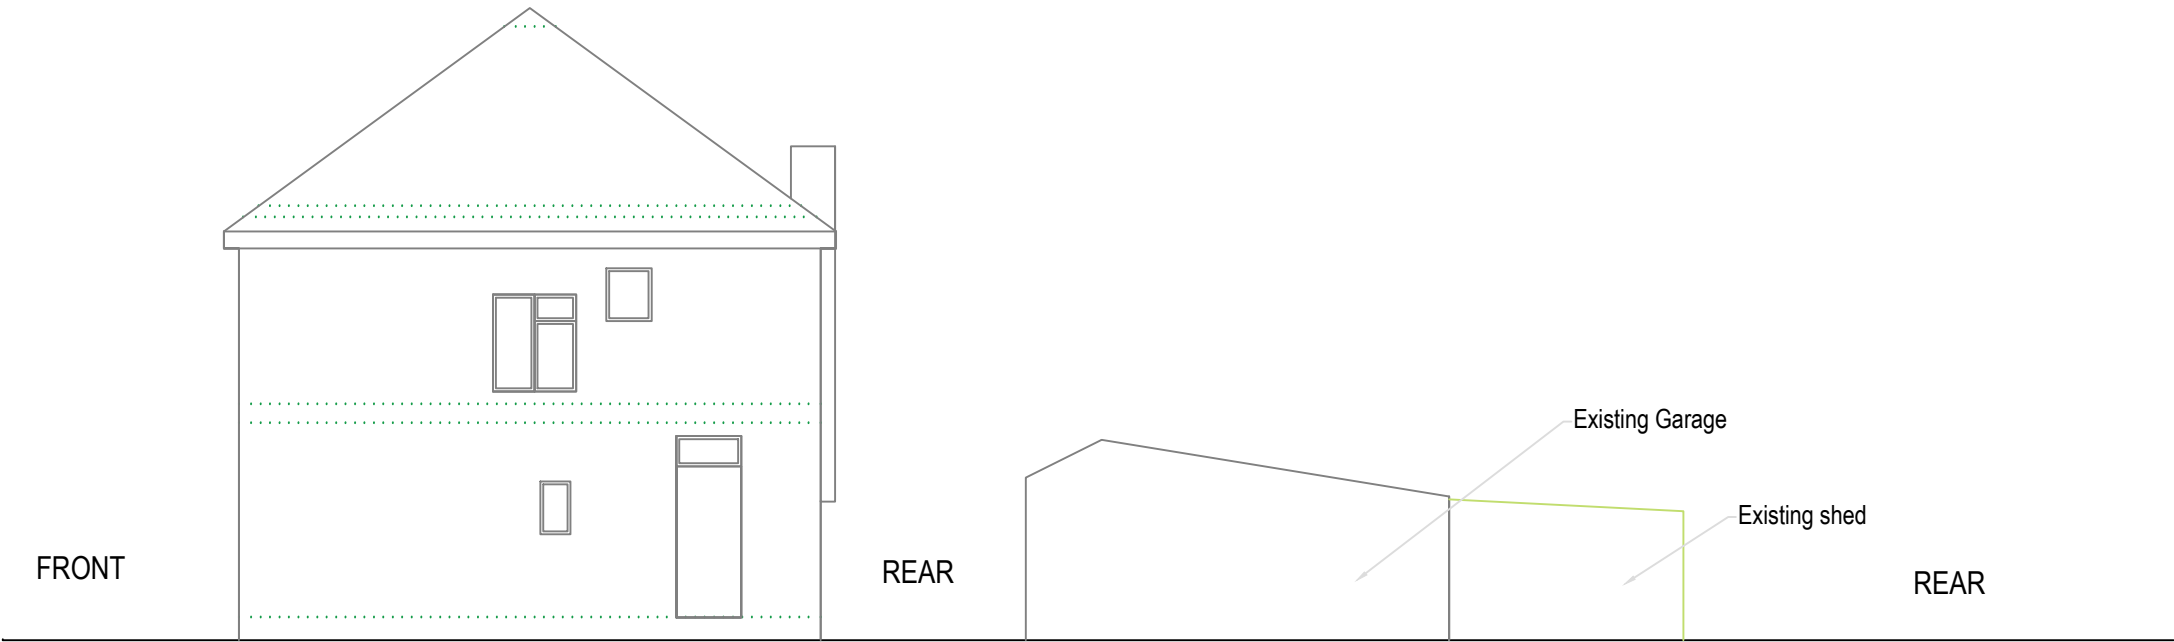

FRONT ELEVATION  
Scale 1:100 @ A3

EXISTING

 

RIGHT SIDE ELEVATION  
Scale 1:100 @ A3

| Rev       | Desc | By | Date | Ch |
|-----------|------|----|------|----|
| REVISIONS |      |    |      |    |

arkluta

15 Ashfield Road  
London  
W3 7JE

Tel ( + 44) 0208 743 5600  
Mob (+ 44) 077 69811452  
E-mail: arkluta@hotmail.co.uk

Project: Hawthorne Avenue, Eastcote  
HA4 8SR

Client :  
Title:

EXISTING  
ELEVATIONS

Scale: 1:100@A3  
Drawn by: GME

Date: 06.03.2025  
Checked by: LV

Drawing No: 24-HA-03S  
Rev: .