

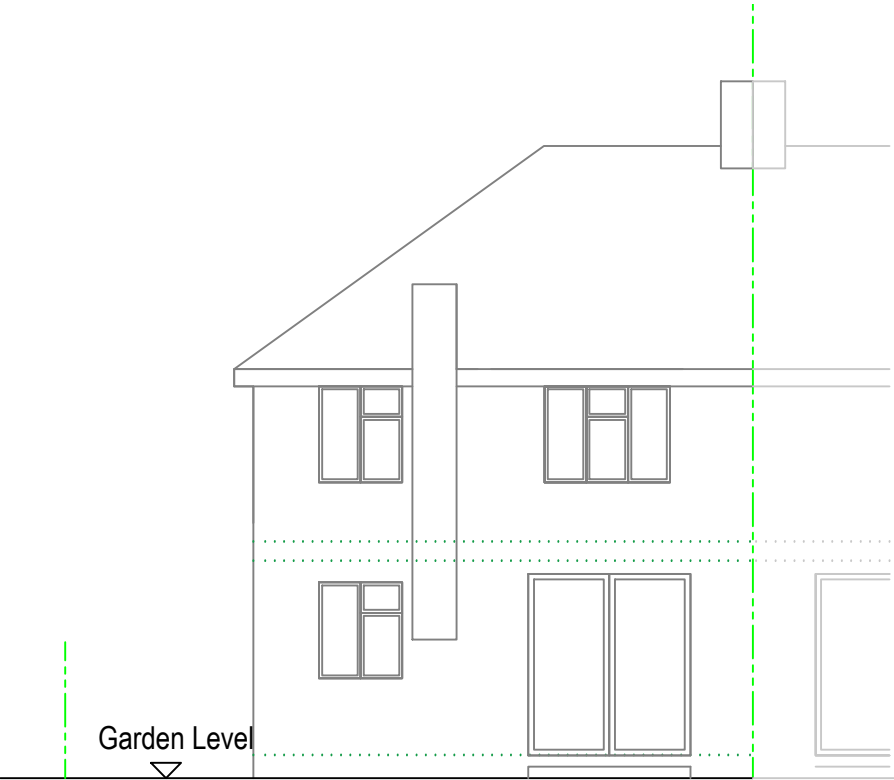


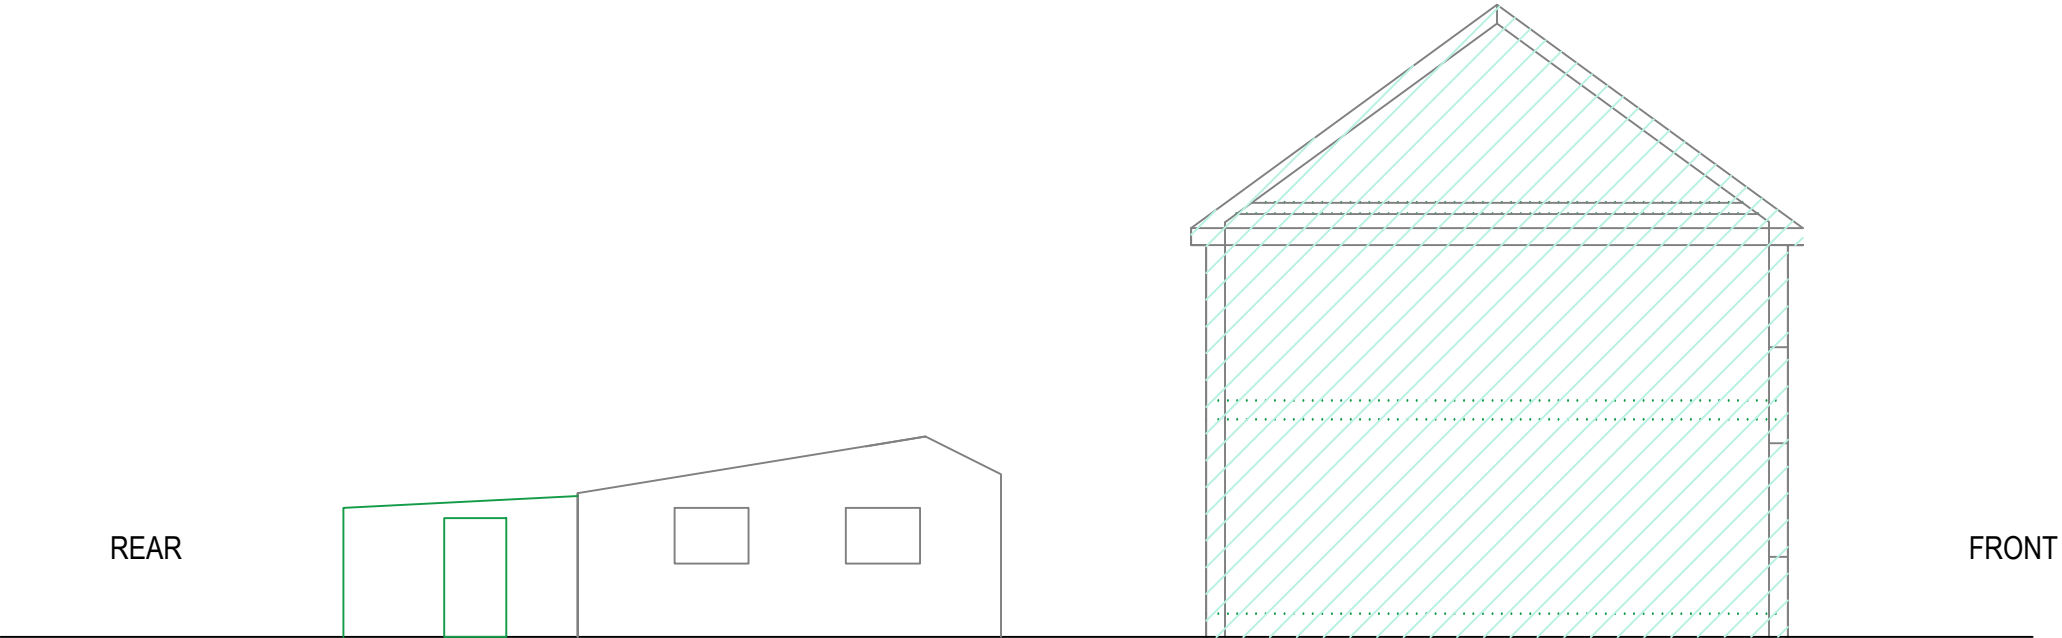

REAR ELEVATIONS  
Scale 1:100 @ A3

EXISTING

 

LEFT SIDE ELEVATION  
Scale 1:100 @ A3

| Rev       | Desc | By | Date | Ch |
|-----------|------|----|------|----|
| REVISIONS |      |    |      |    |

arkluta

15 Ashfield Road  
London  
W3 7JE

Tel ( + 44) 0208 743 5600  
Mob (+ 44) 077 69811452  
E-mail: arkluta@hotmail.co.uk

Project: Hawthorne Avenue, Eastcote  
HA4 8SR

Client :  
Title:

EXISTING  
ELEVATIONS

|                    |                  |
|--------------------|------------------|
| Scale:<br>1:100@A3 | Drawn by:<br>GME |
|--------------------|------------------|

|                     |                   |
|---------------------|-------------------|
| Date:<br>06.03.2025 | Checked by:<br>LV |
|---------------------|-------------------|

|                          |           |
|--------------------------|-----------|
| Drawing No:<br>24-HA-04S | Rev:<br>. |
|--------------------------|-----------|