
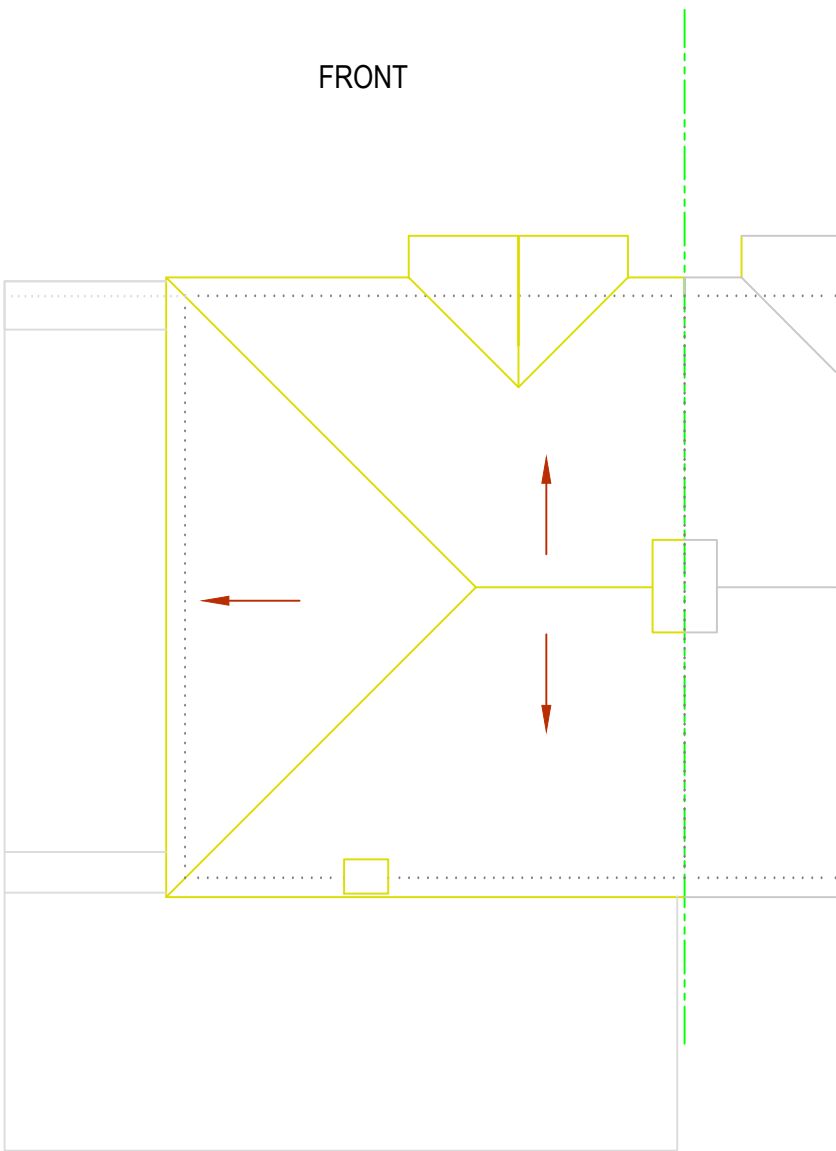
 


PROPOSED

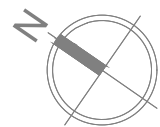

REAR

FRONT

ROOF PLAN

Scale 1:100 @ A3

Rev	Desc	By	Date	Ch
REVISIONS				

arkluta

15 Ashfield Road
London
W3 7JE

Tel (+ 44) 0208 743 5600
Mob (+ 44) 077 69811452
E-mail: arkluta@hotmail.co.uk

Project: Hawthorne Avenue, Eastcote
HA4 8SR

Client :
Title:

PROPOSED
ROOF PLAN

Scale: 1:100@A3
Date: 06.03.2025
Drawing No: 24-HA-06S

Drawn by:
GME

Checked by:
LV

Rev:
.