





GENERAL NOTES
 All dimensions must be checked and verified on site by the contractor prior to commencing works. Any discrepancies must be reported to the architect immediately. The contractor is responsible for verifying all site conditions and dimensions. All works must comply with current building codes, regulations, and standards, including fire safety, health, and safety requirements. This Drawing is the property of OnPoint Architects & may not be reproduced or disclosed to a third party in any form without written permission.




02 Proposed First Floor Plan
 SCALE: 1:100 @ A1

03 Proposed Loft Plan
 SCALE: 1:100 @ A1

04 Proposed Roof Plan
 SCALE: 1:100 @ A1

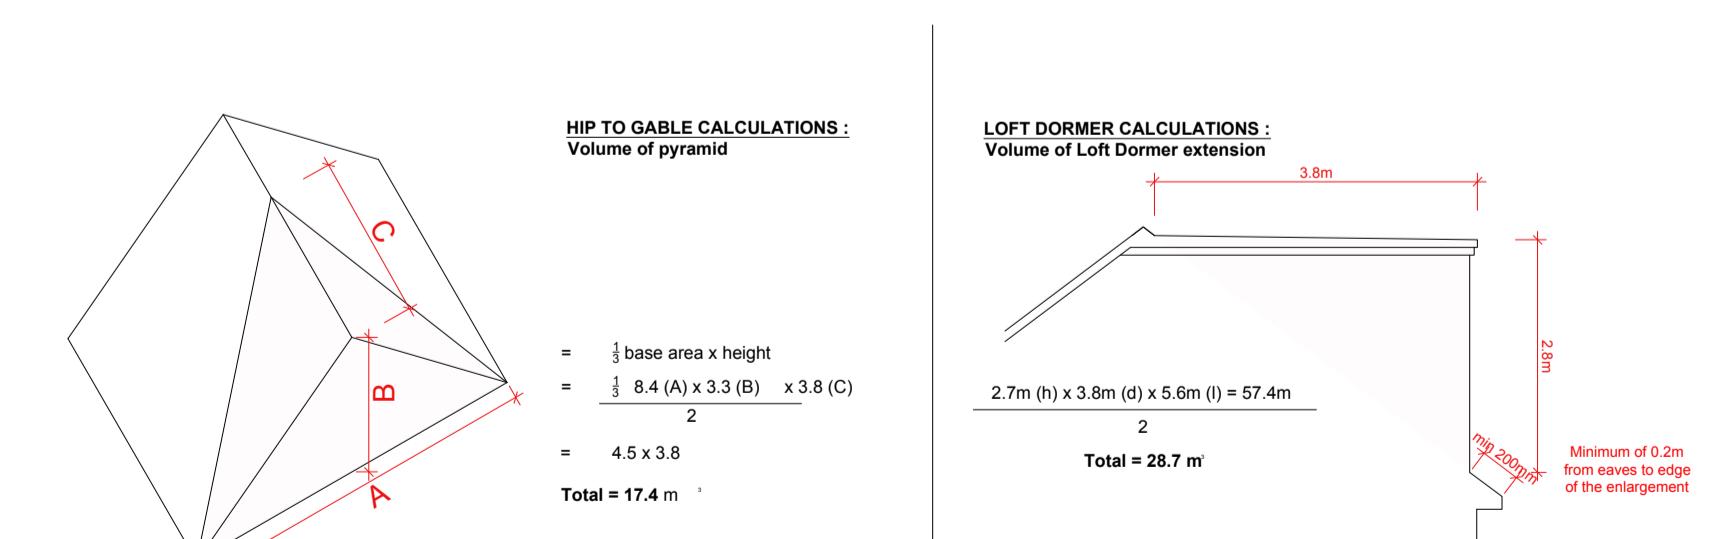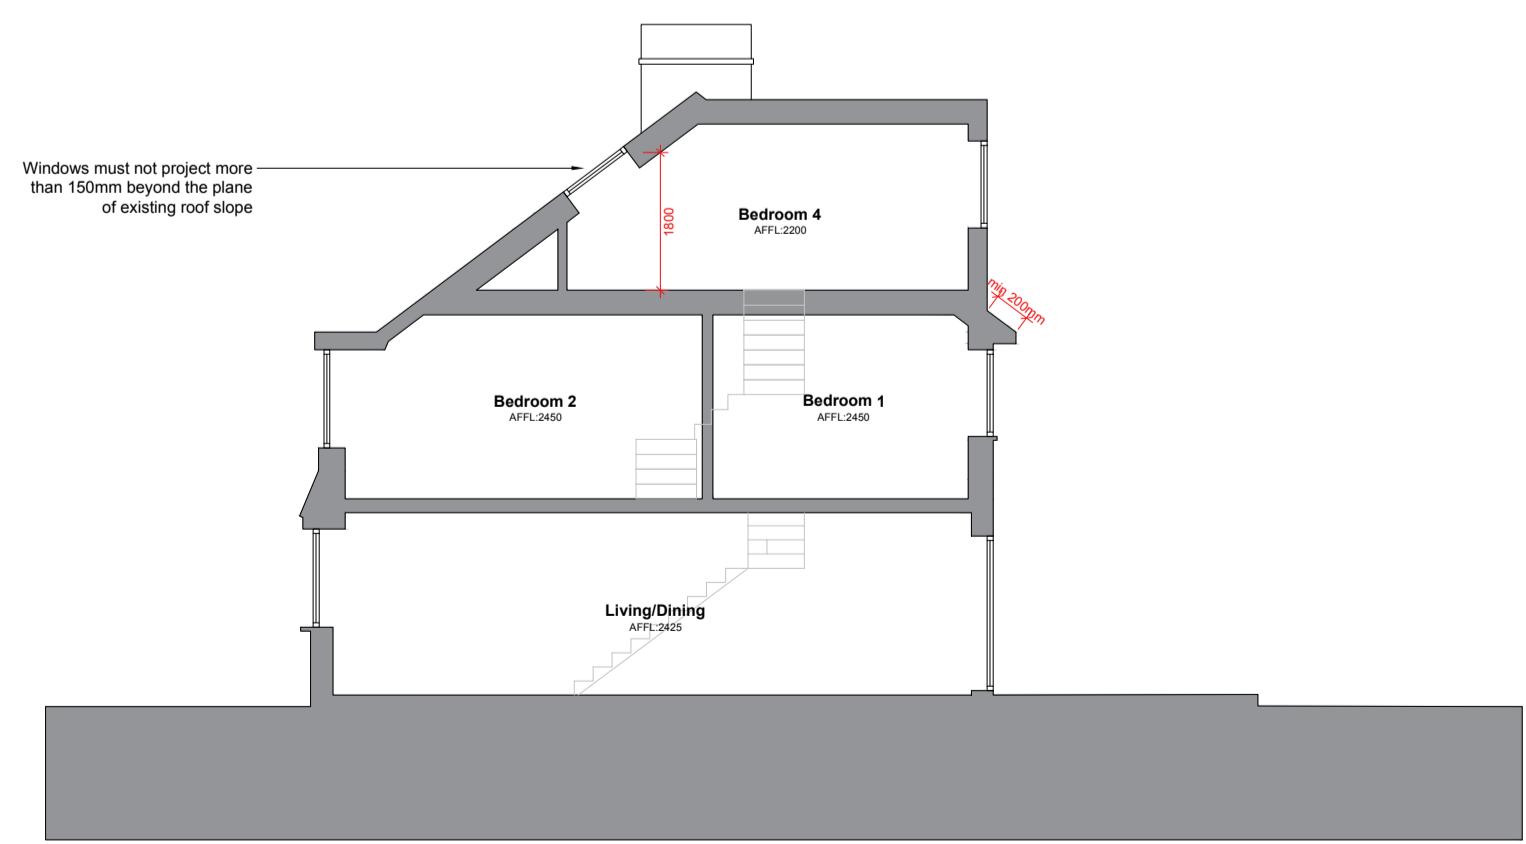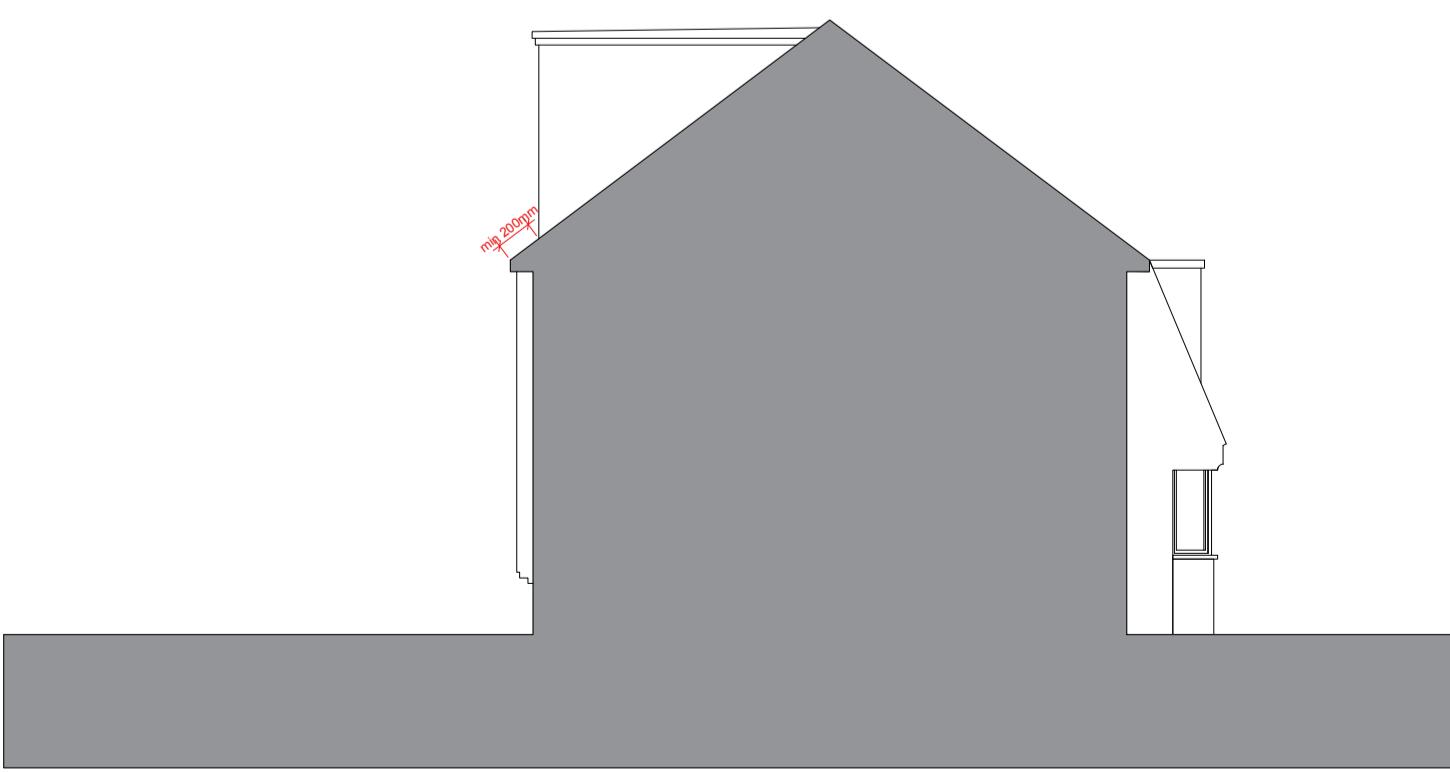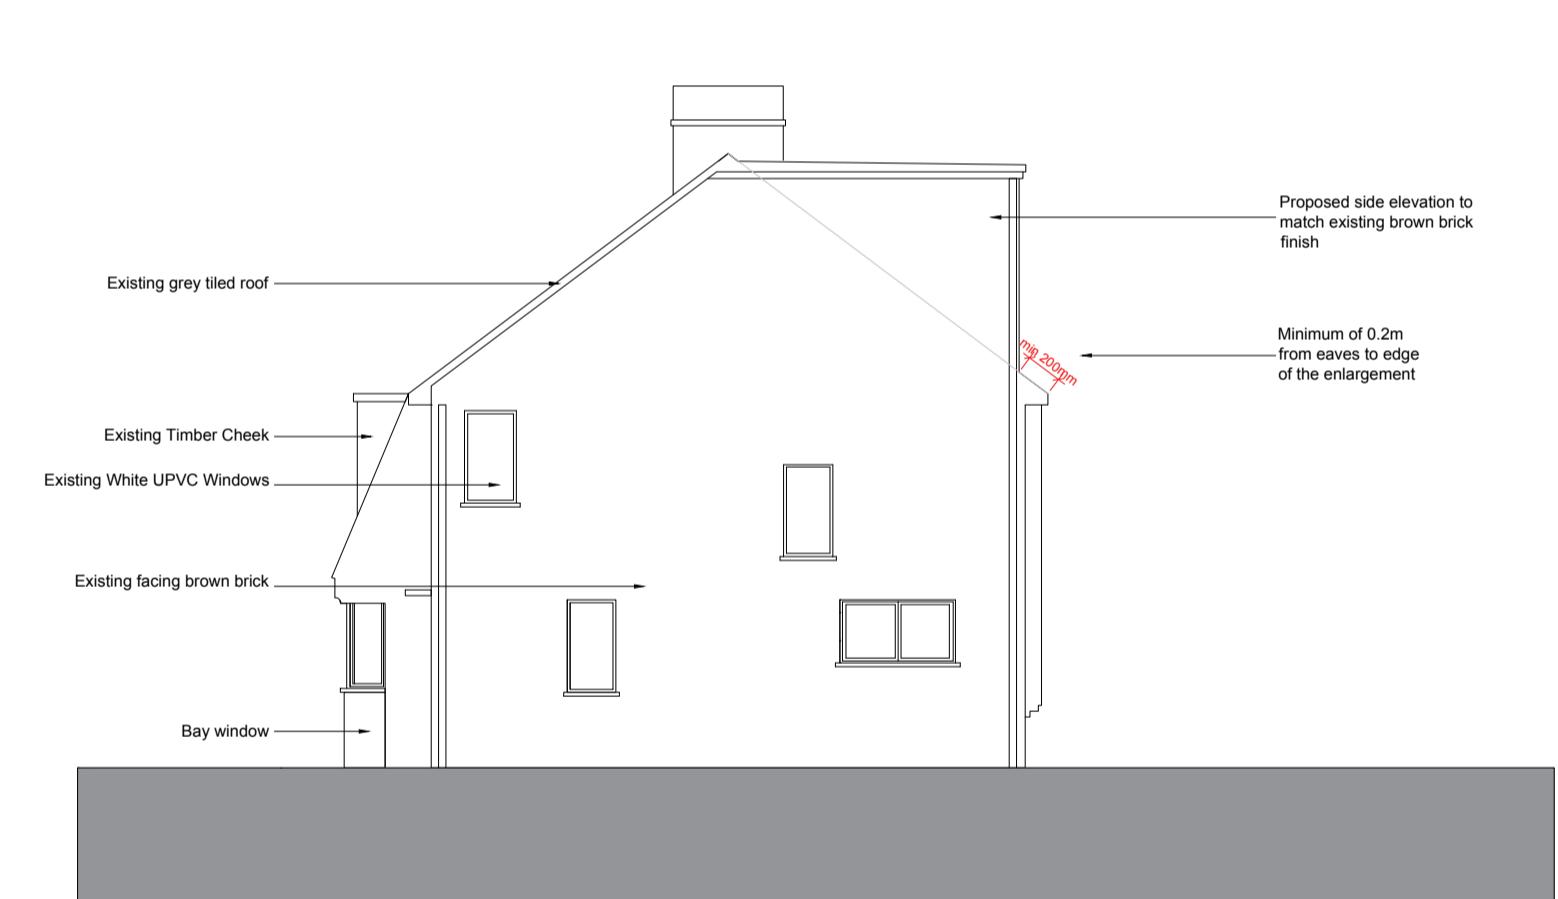

10 Proposed Dormer extension PD Calculation
 SCALE: NTS @ A1

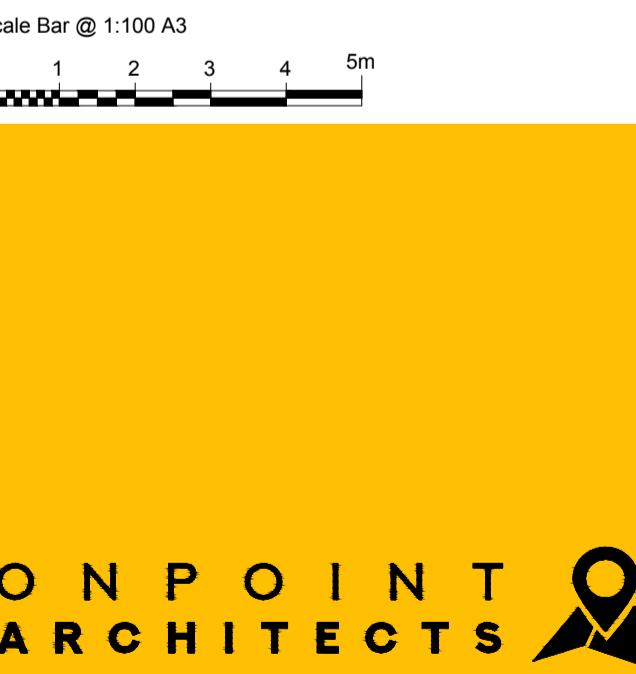

Status : For Planning Date : 11.11.2025

Title :
Proposed
 Plans Elevations & Section

Project :
51 HARVEY ROAD, UB5 Scale 1:100
 Drawing No : OPA2513-P2000
 Revision -