






Existing Rear Elevation
Scale 1:100

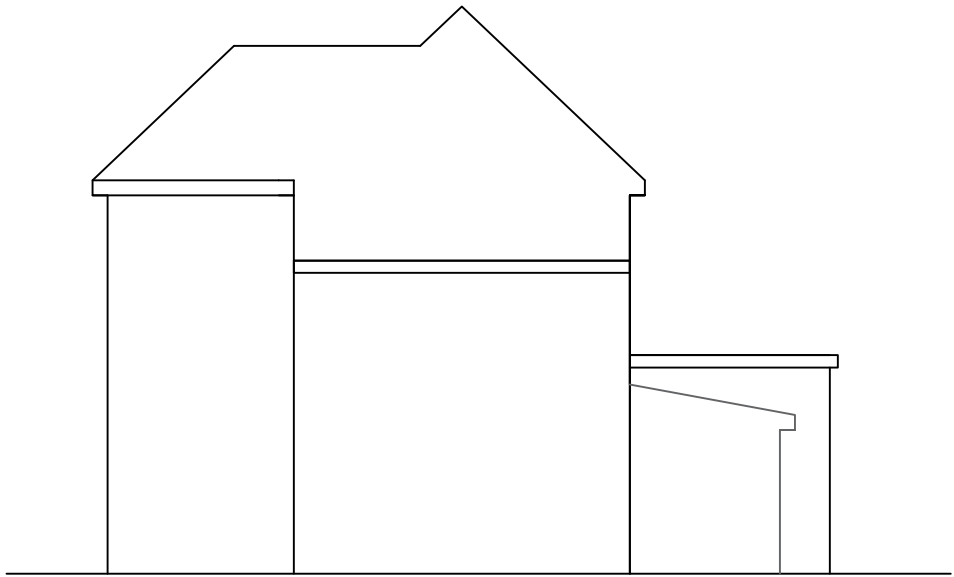

Existing Side Elevation
Scale 1:100

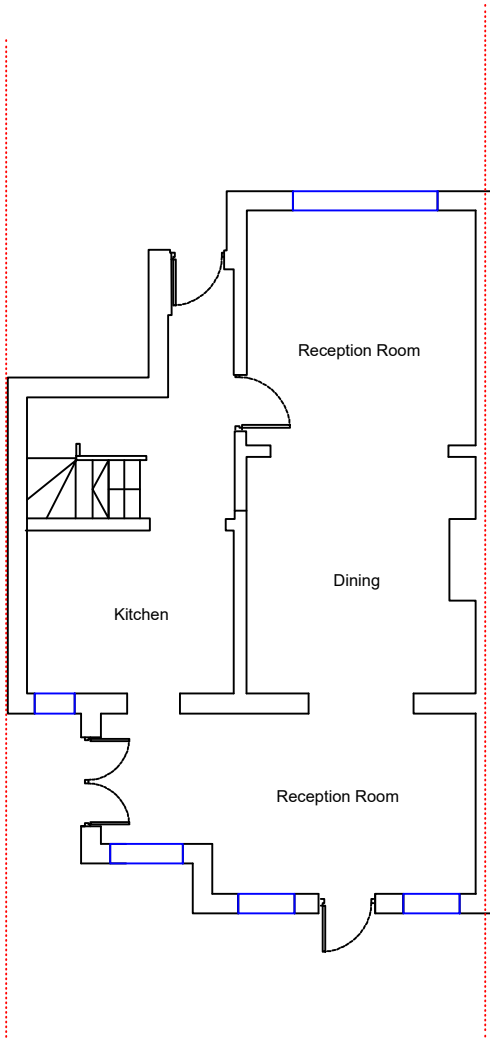

Existing Ground Floor Plan
Scale 1:100

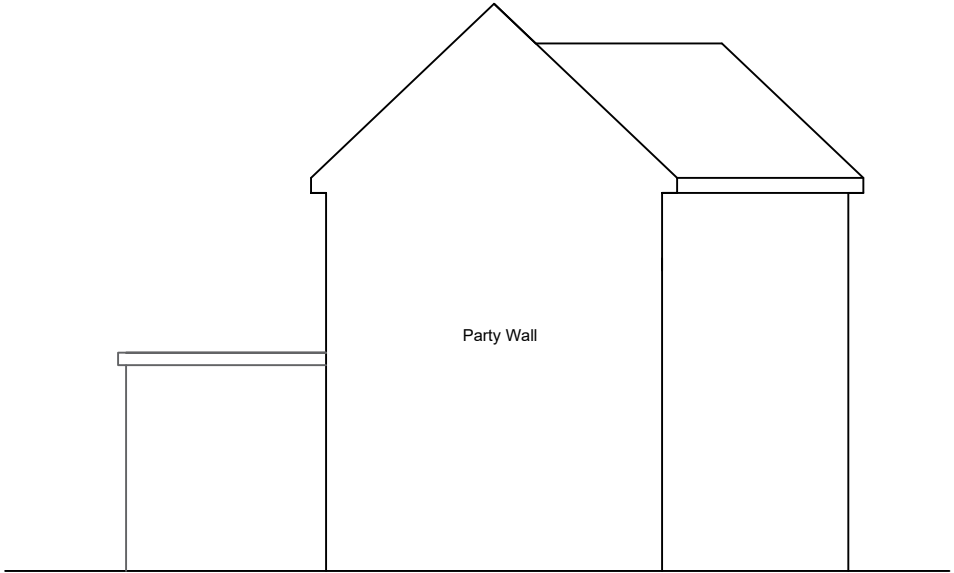

Existing Side Elevation
Scale 1:100

PERMITTED DEVELOPMENT

PROJECT
1:100
© A3

SCALE BAR
M 1:100

5m

SCALE	DATE	AUTHOR	CHK'D
1:100 @ A3	10-SEPT-2025	abc	de
JOB NO.	DRAWING NO.	REV	
CD0000-00	DRAWING_NO 1	REV	
CLIENT REF			
EXISTING DRAWINGS			