




Proposed Rear Elevation
Scale 1:100

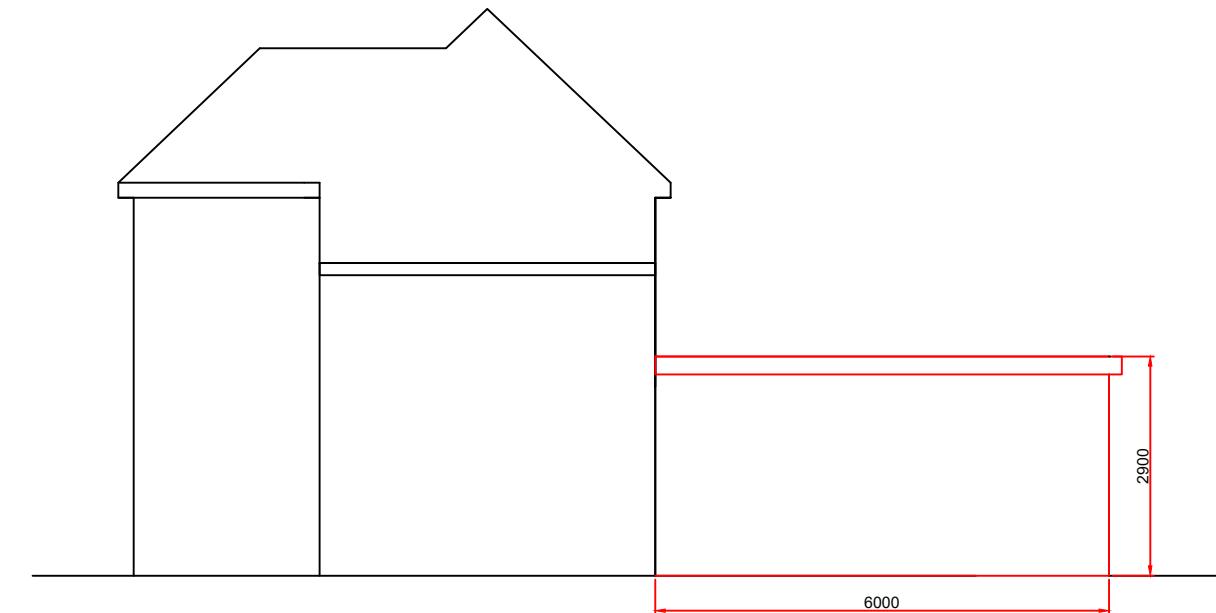

Proposed Side Elevation
Scale 1:100

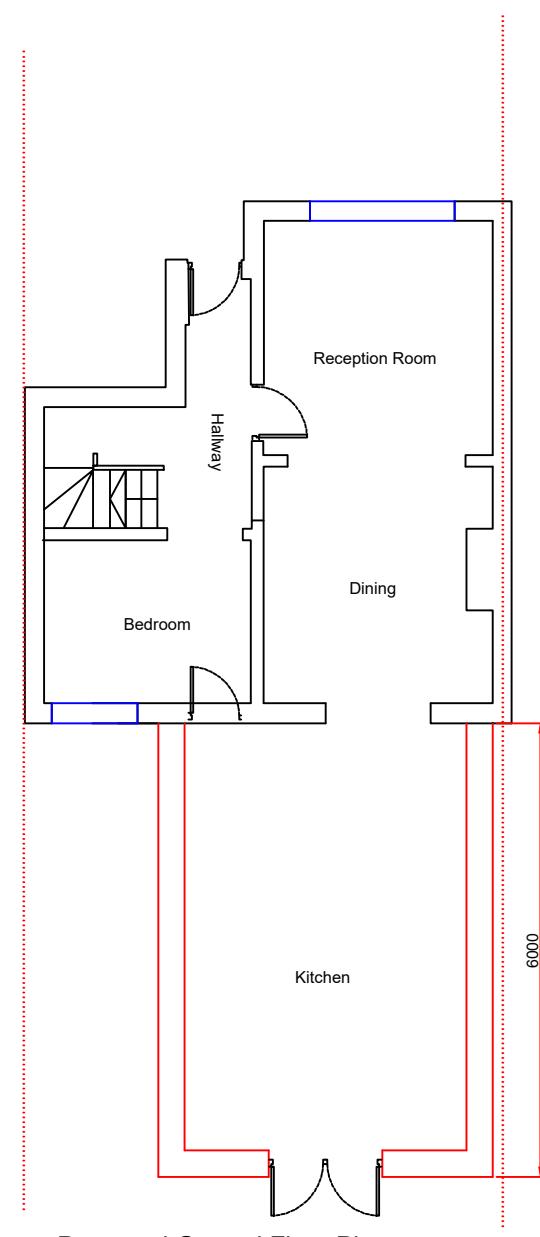

Proposed Ground Floor Plan
Scale 1:100

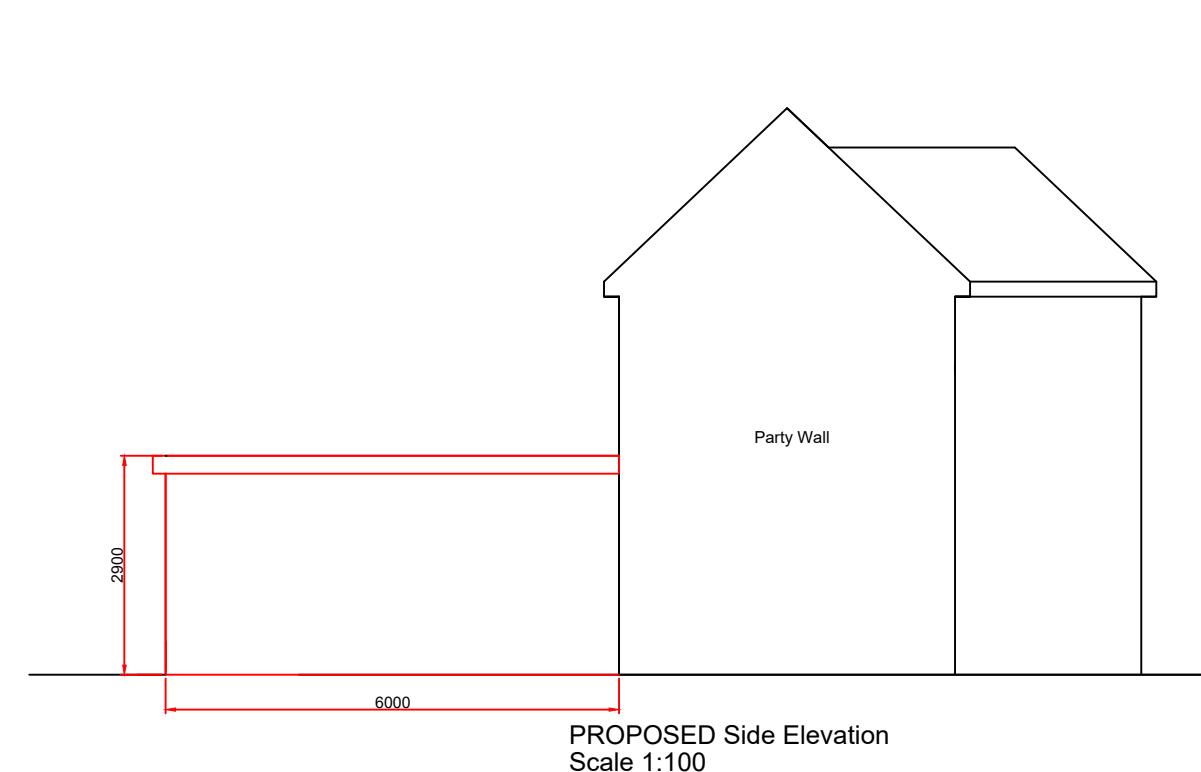

PROPOSED Side Elevation
Scale 1:100

PERMITTED DEVELOPMENT

PROJECT 1:100
@ A3 5m
SCALE BAR M 1:100

SCALE	DATE	AUTHOR	CHK'D
1:100 @ A3	10-SEPT-2025	abc	de
JOB NO. CD0000-00		DRAWING NO. DRAWING_NO 2	REV REV
CLIENT REF PROPOSED DRAWINGS			