




Proposed Rear Elevation
Scale 1:100

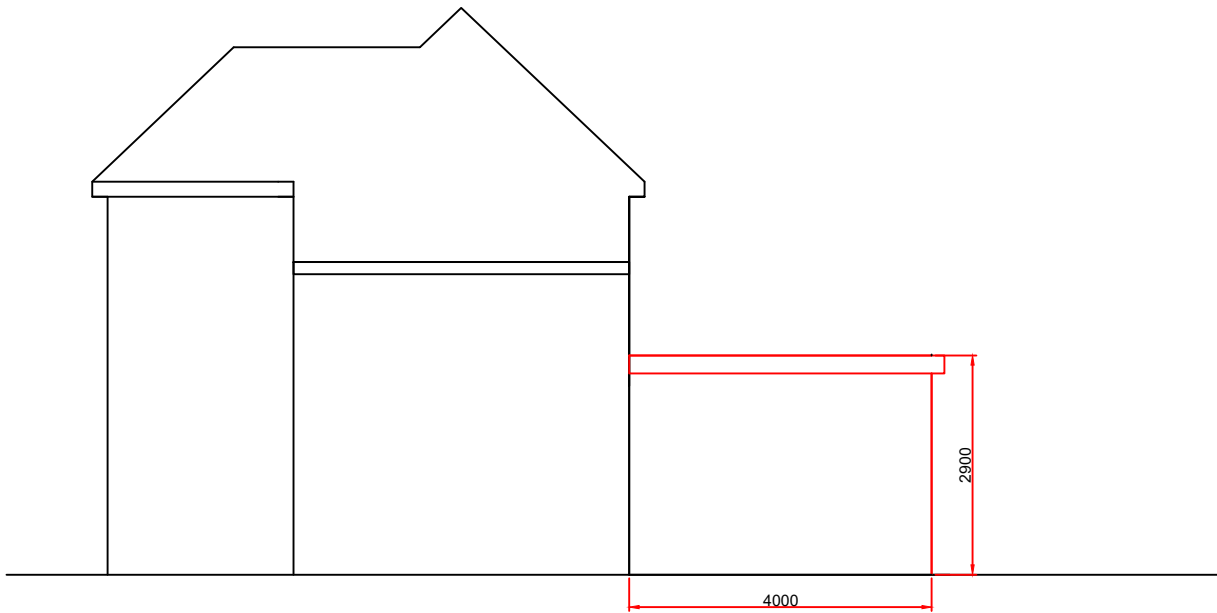

Proposed Side Elevation
Scale 1:100

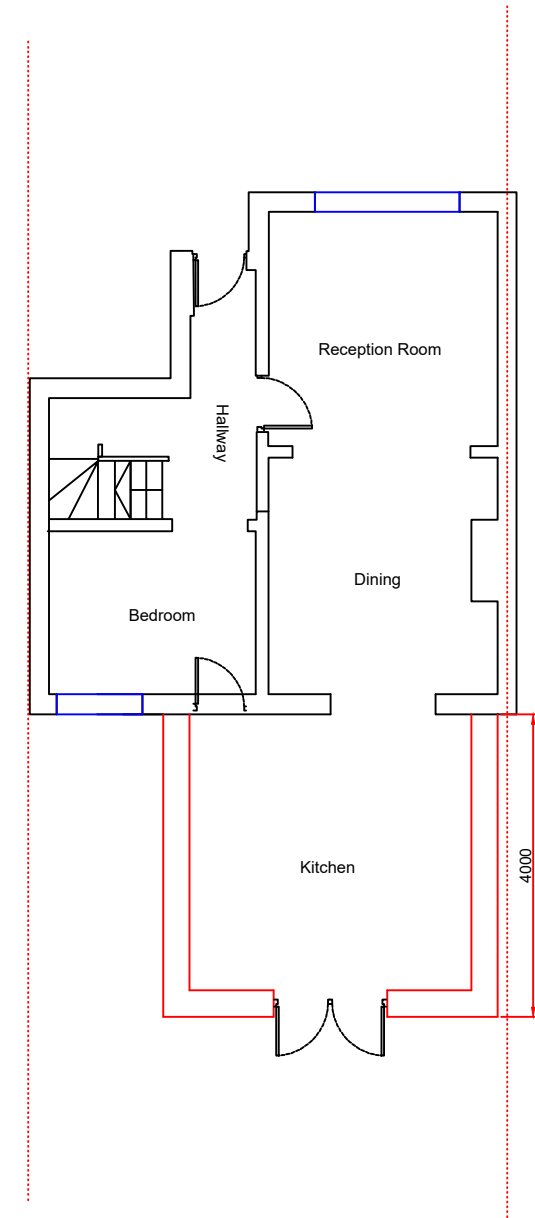

Proposed Ground Floor Plan
Scale 1:100

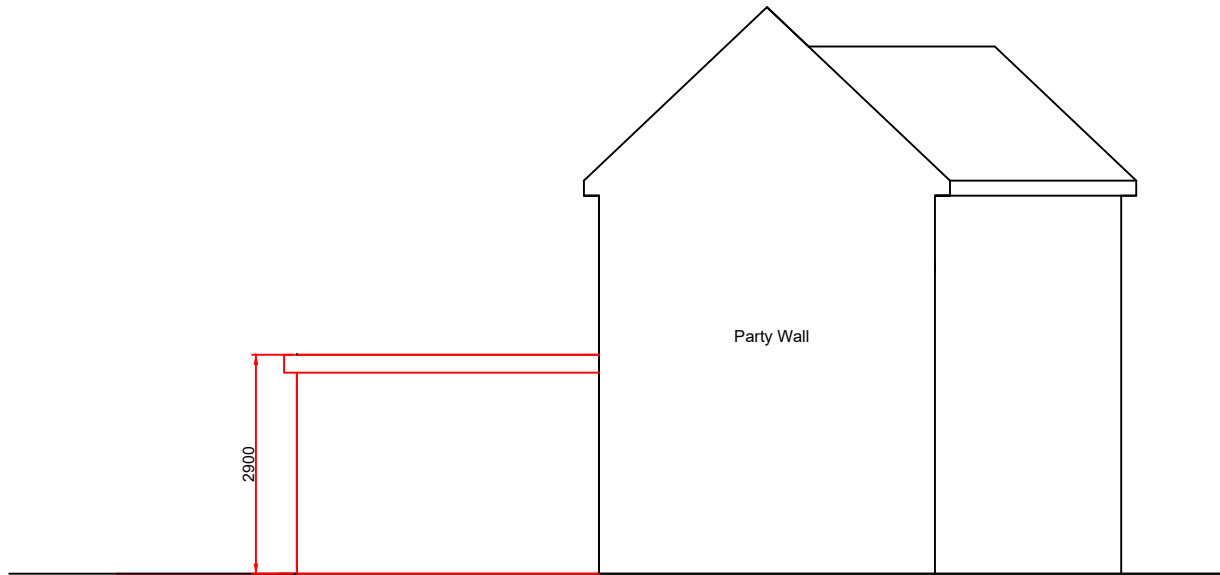

PROPOSED Side Elevation
Scale 1:100

PERMITTED DEVELOPMENT

PROJECT
1:100
© A3

SCALE BAR
M 1:100

5m

SCALE	DATE	AUTHOR	CHK'D
1:100 @ A3	10-SEPT-2025	abc	de
JOB NO.	DRAWING NO.	REV	
CD0000-00	DRAWING_NO 2	REV	
CLIENT REF			
PROPOSED DRAWINGS			