




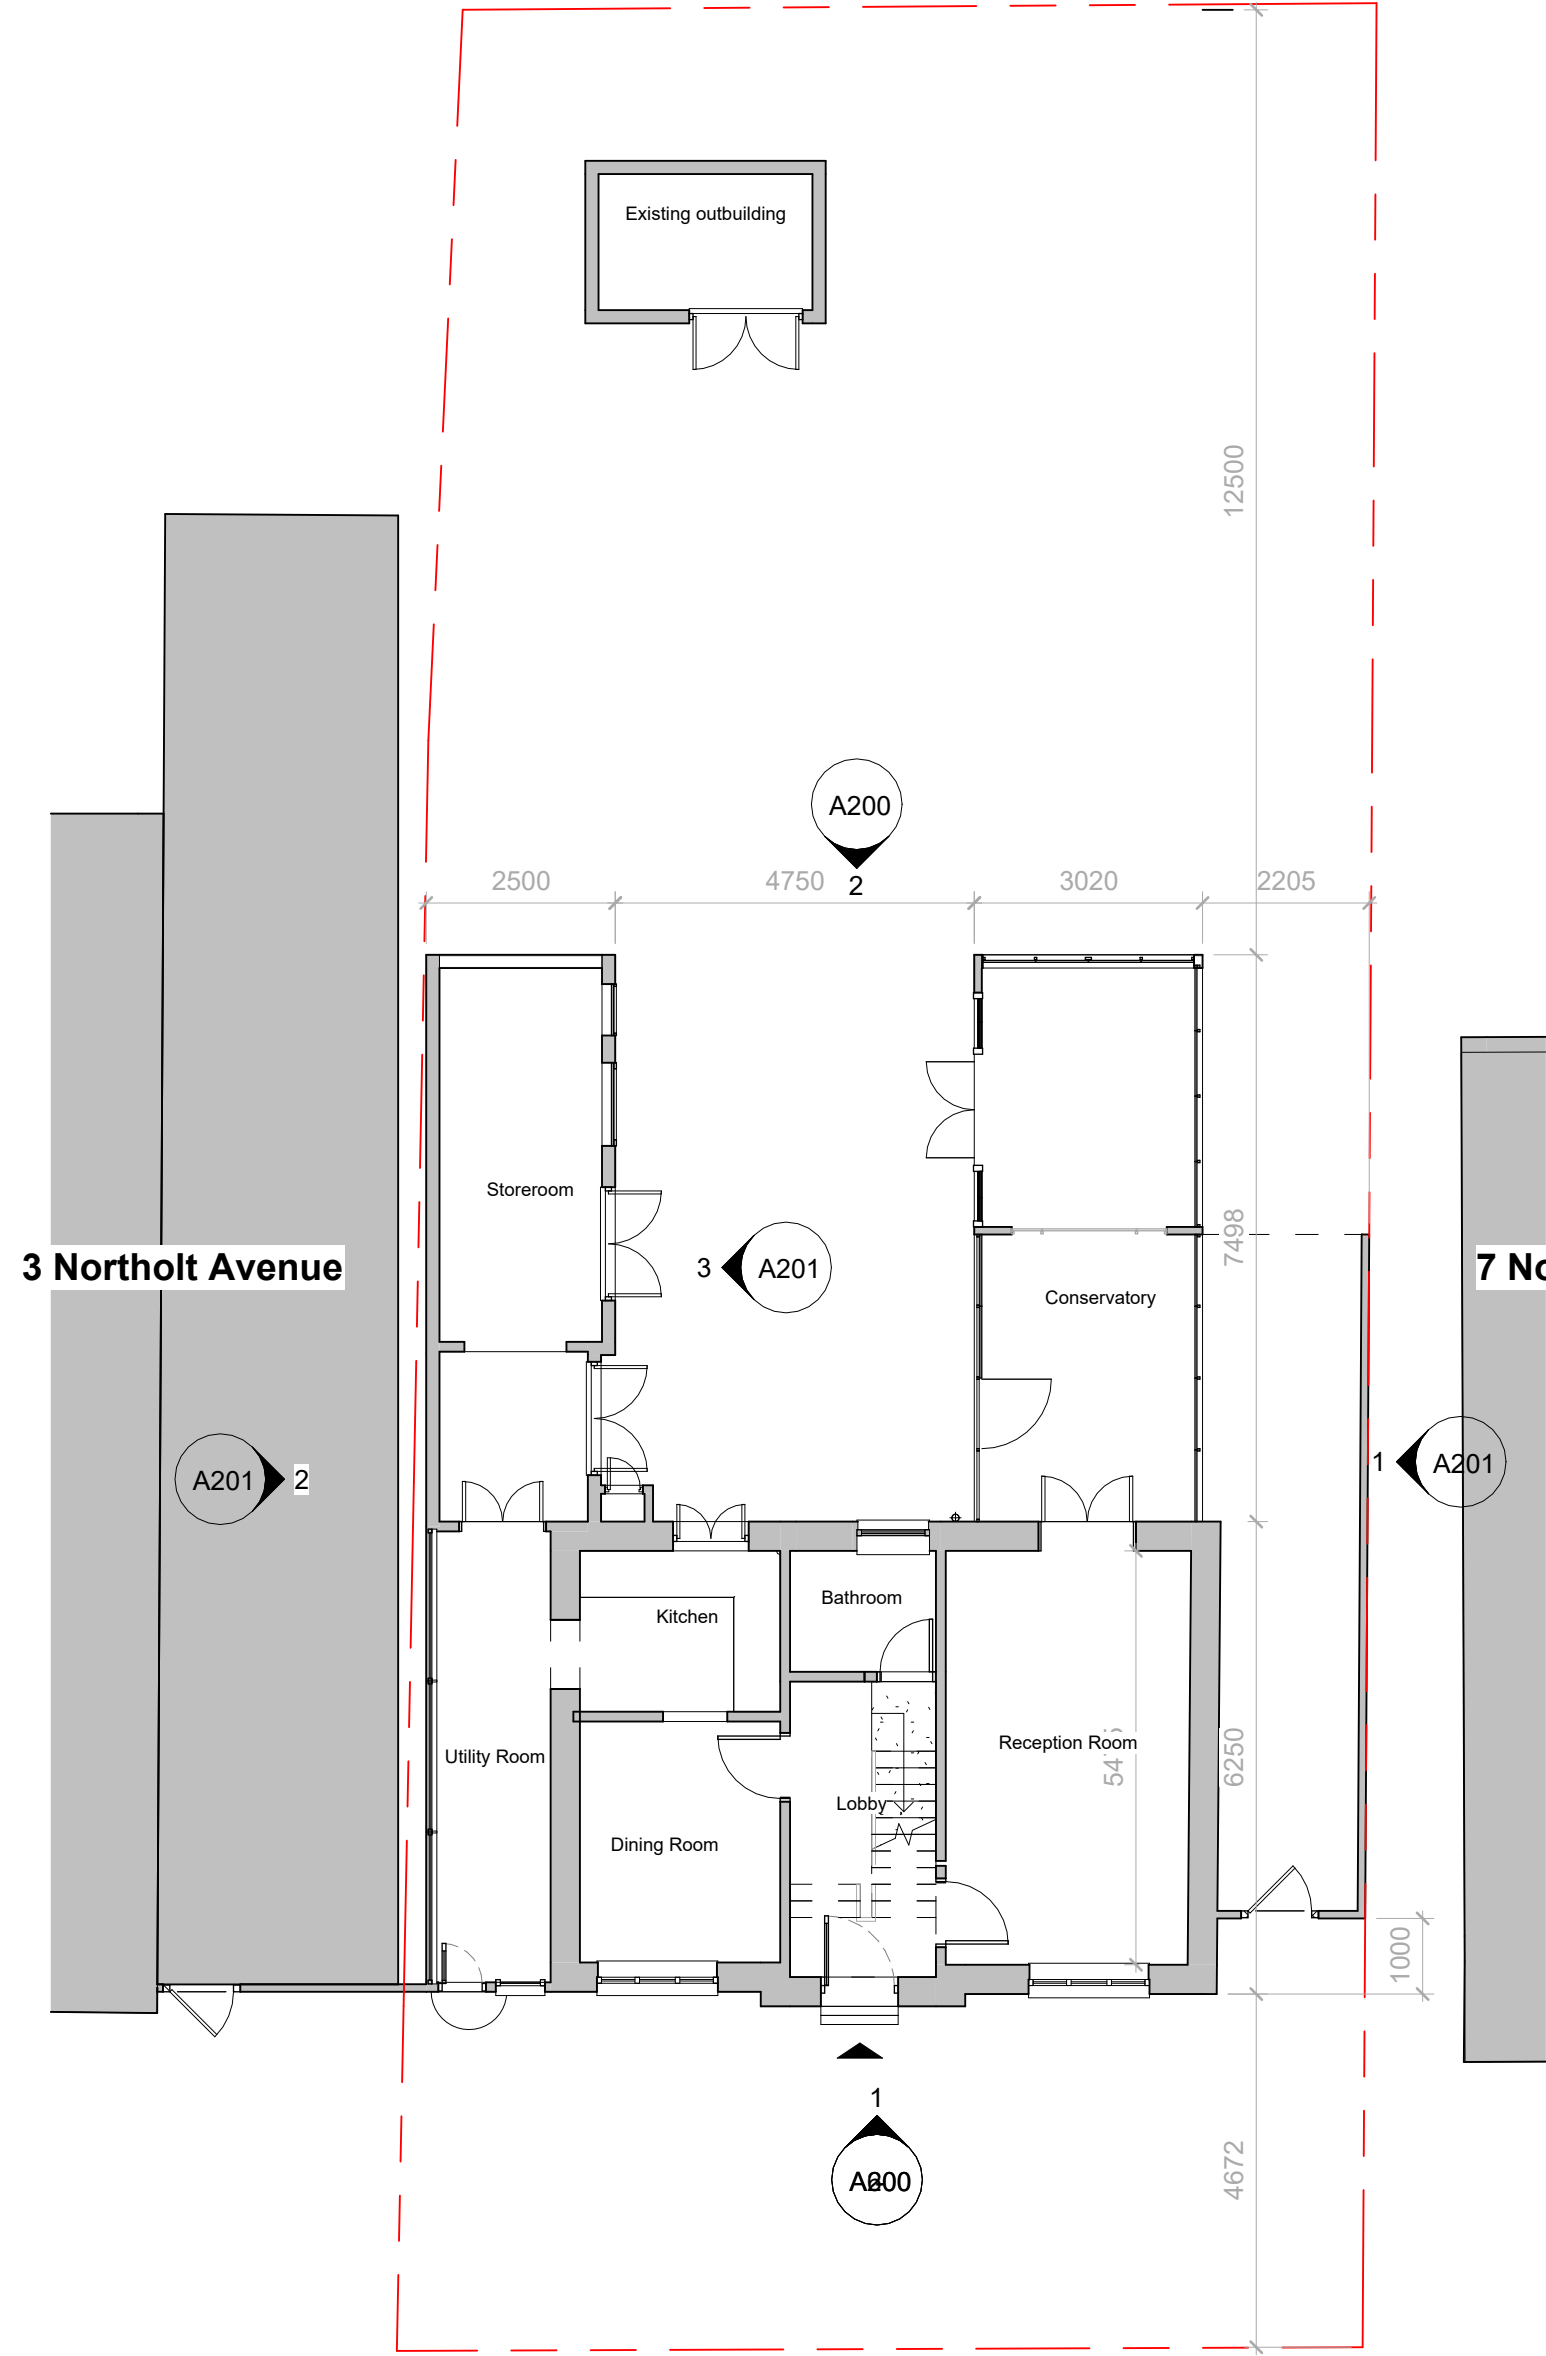

Existing Ground Floor Plan
1 : 100

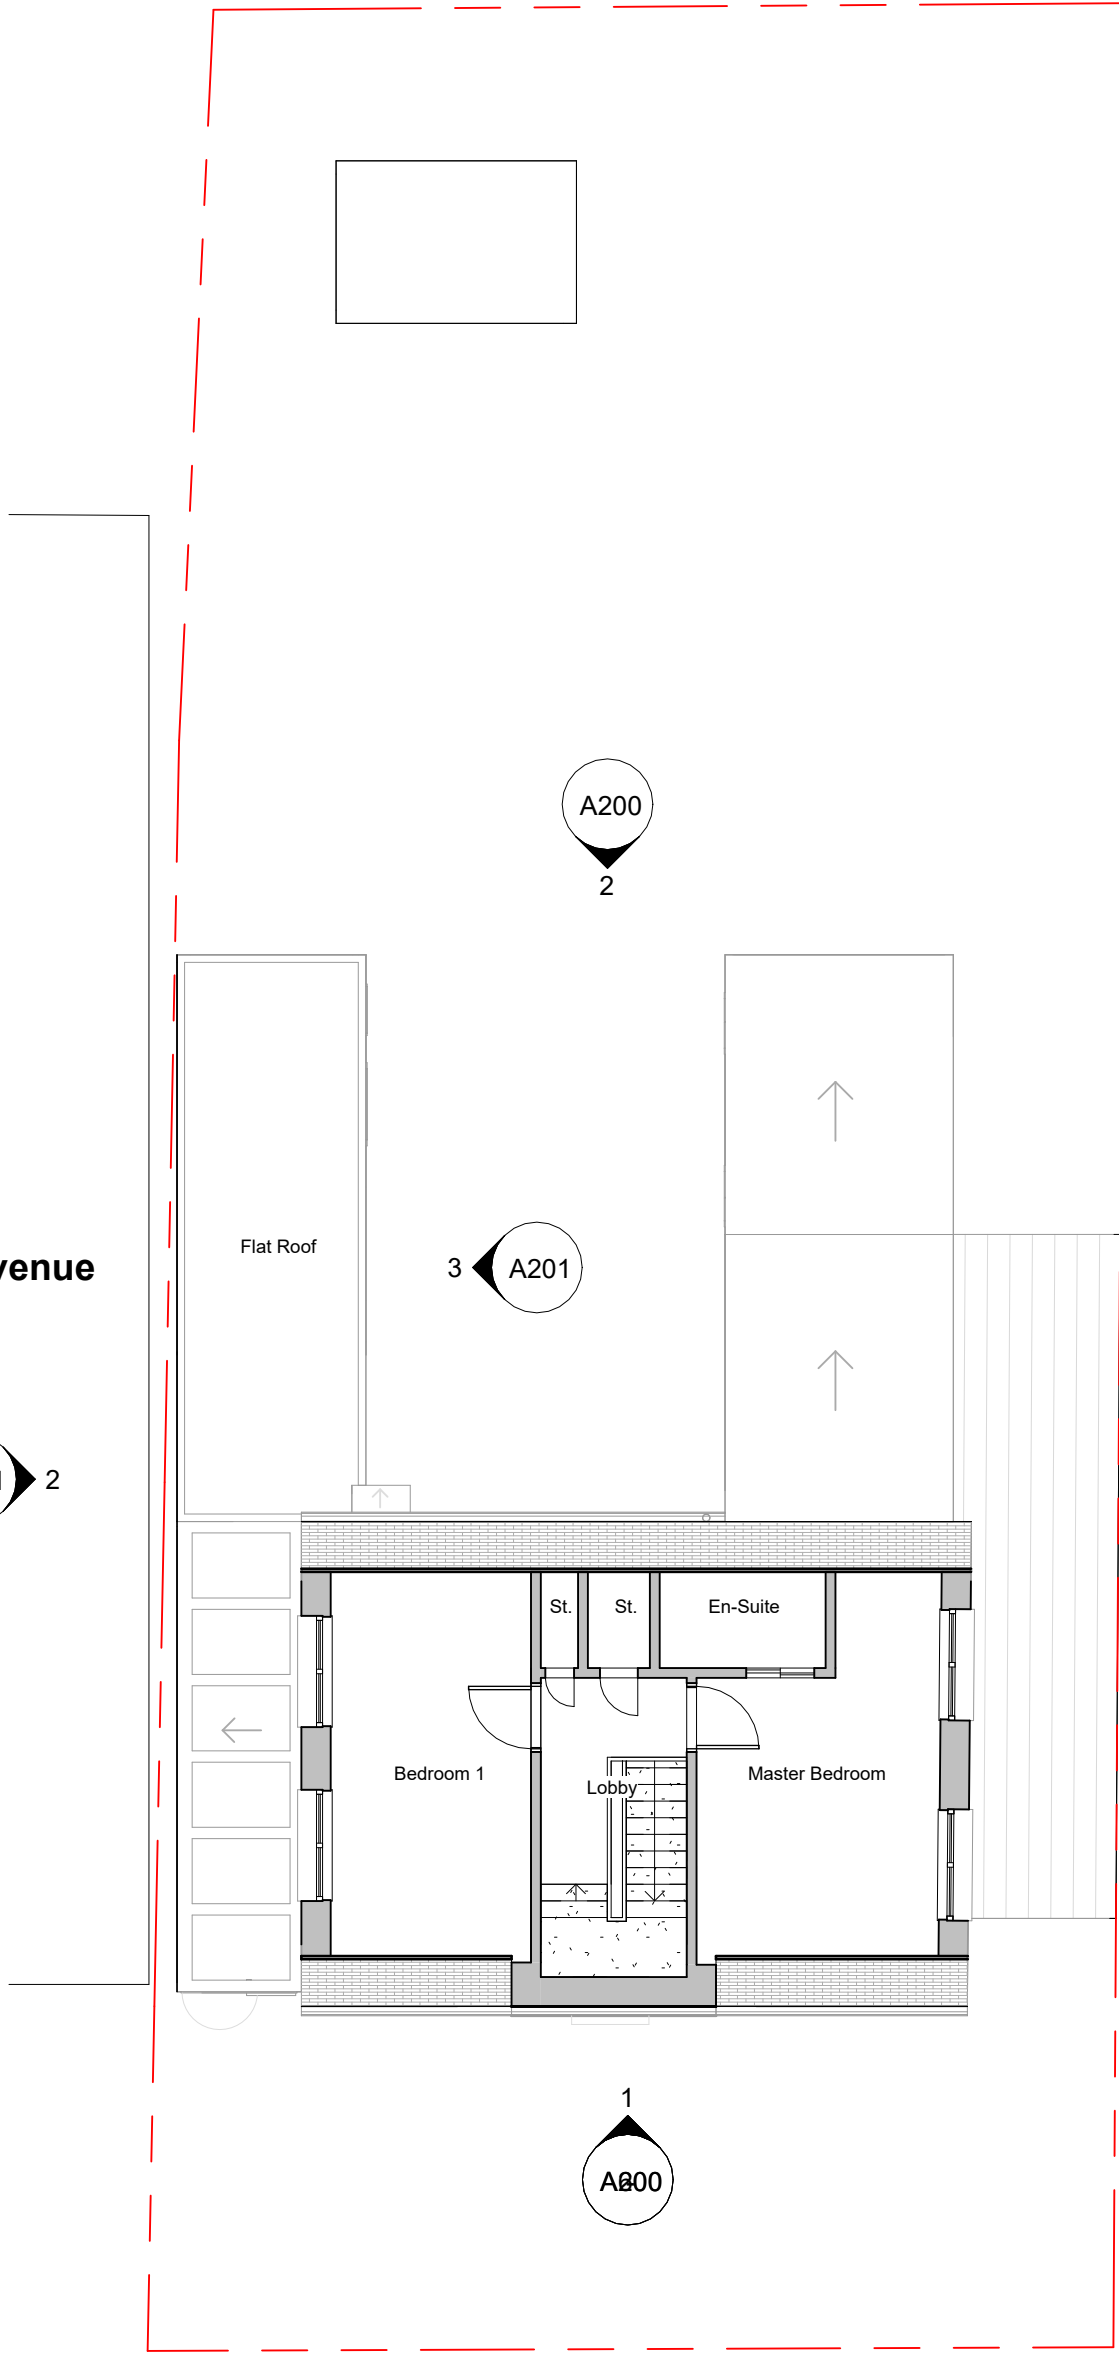

Existing First Floor Plan
1 : 100

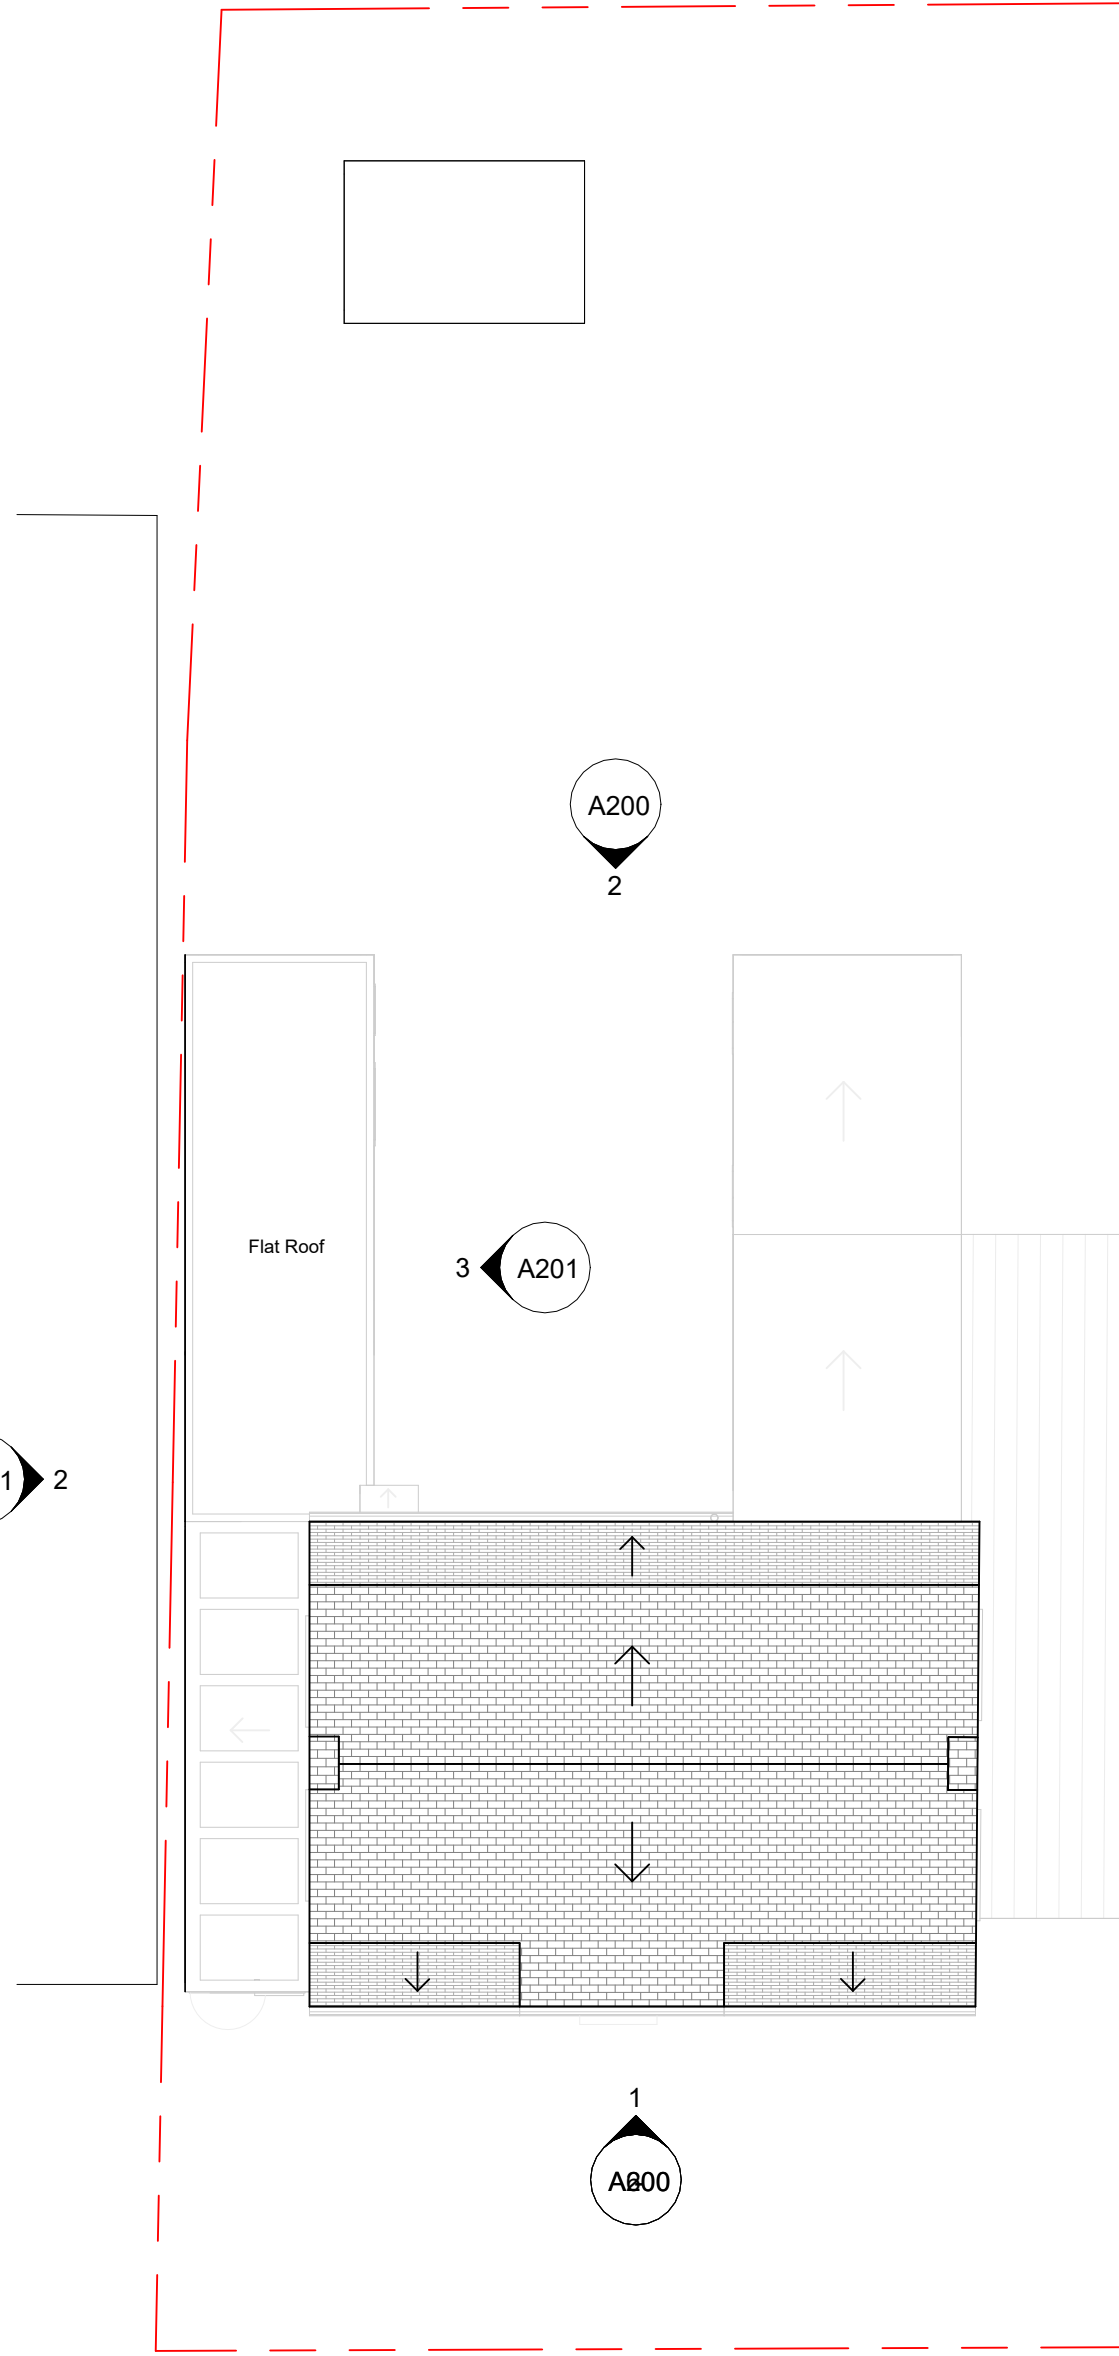

Existing Roof Plan
1 : 100



Victoria + Partners
victoriaandpartners.co.uk
victoriaandpartners@gmail.com
COPY RIGHT RESERVED

V+P

CODE	STATUS	PURPOSE OF ISSUE
		For Planning application Only

PROJECT
5 Northolt Avenue, Ruislip, HA4 6SS

SHEET
Existing Plans

CLIENT	Matthew Yau
--------	-------------

Date Dec 2024	Project number 8001	Scale (@ A2) 1 : 100
	Drawing number A100	REV