



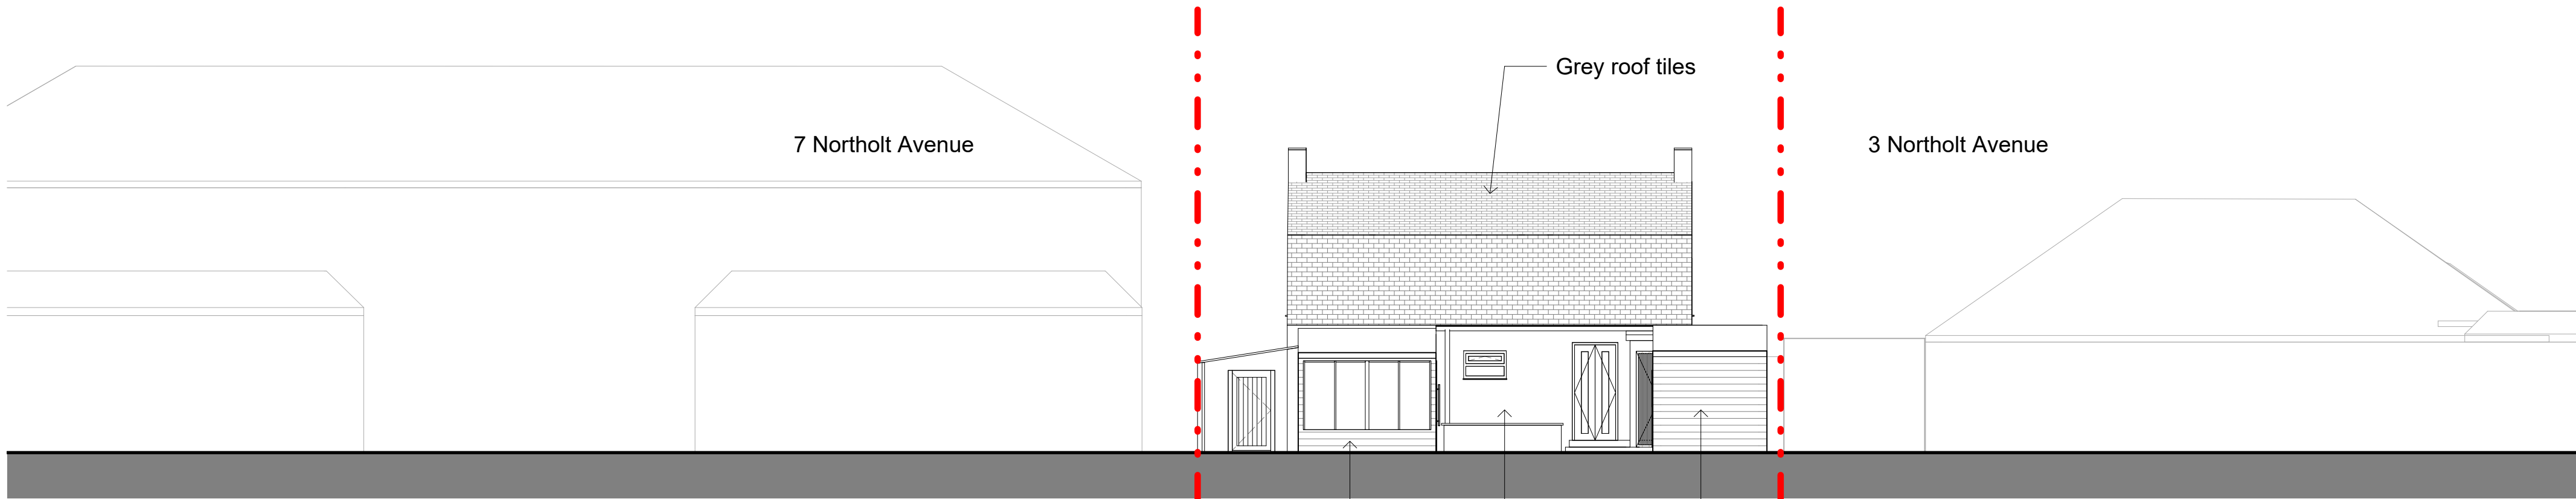

1 Existing Front Elevation
1 : 100



2 Existing Rear Elevation
1 : 100

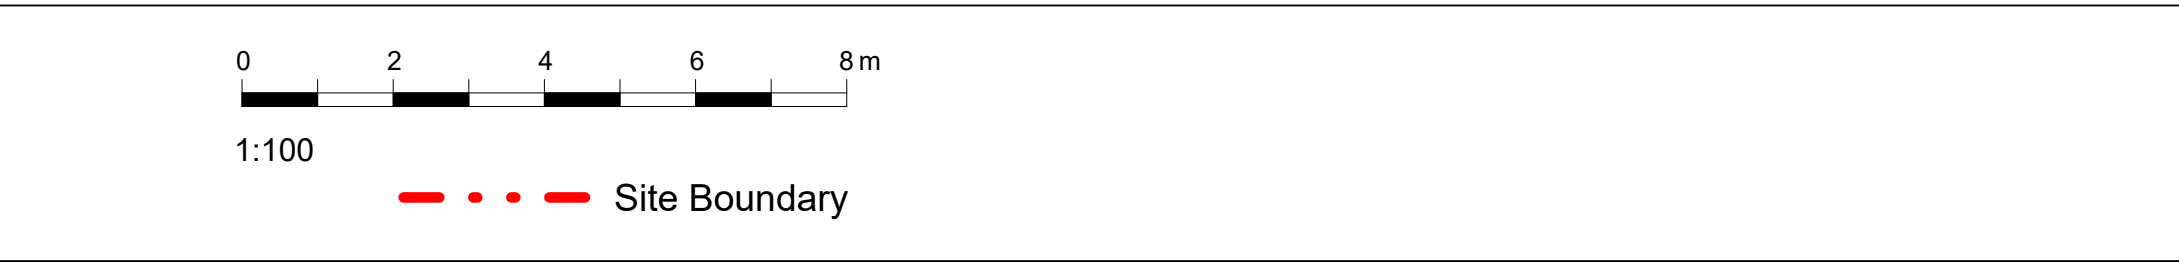

Victoria + Partners
victoriaandpartners.co.uk
victoriaandpartners@gmail.com
COPY RIGHT RESERVED

V+P

CODE	STATUS	PURPOSE OF ISSUE For Planning application Only
------	--------	---

PROJECT	5 Northolt Avenue, Ruislip, HA4 6SS
---------	-------------------------------------

SHEET	Existing Elevation - Street Scale
-------	-----------------------------------

CLIENT	Matthew Yau
--------	-------------

Date Dec 2024	Project number 8001	Scale (@ A2) 1 : 100
------------------	------------------------	-------------------------

	Drawing number A200	REV
--	------------------------	-----