




1 Existing East Elevation
1 : 100

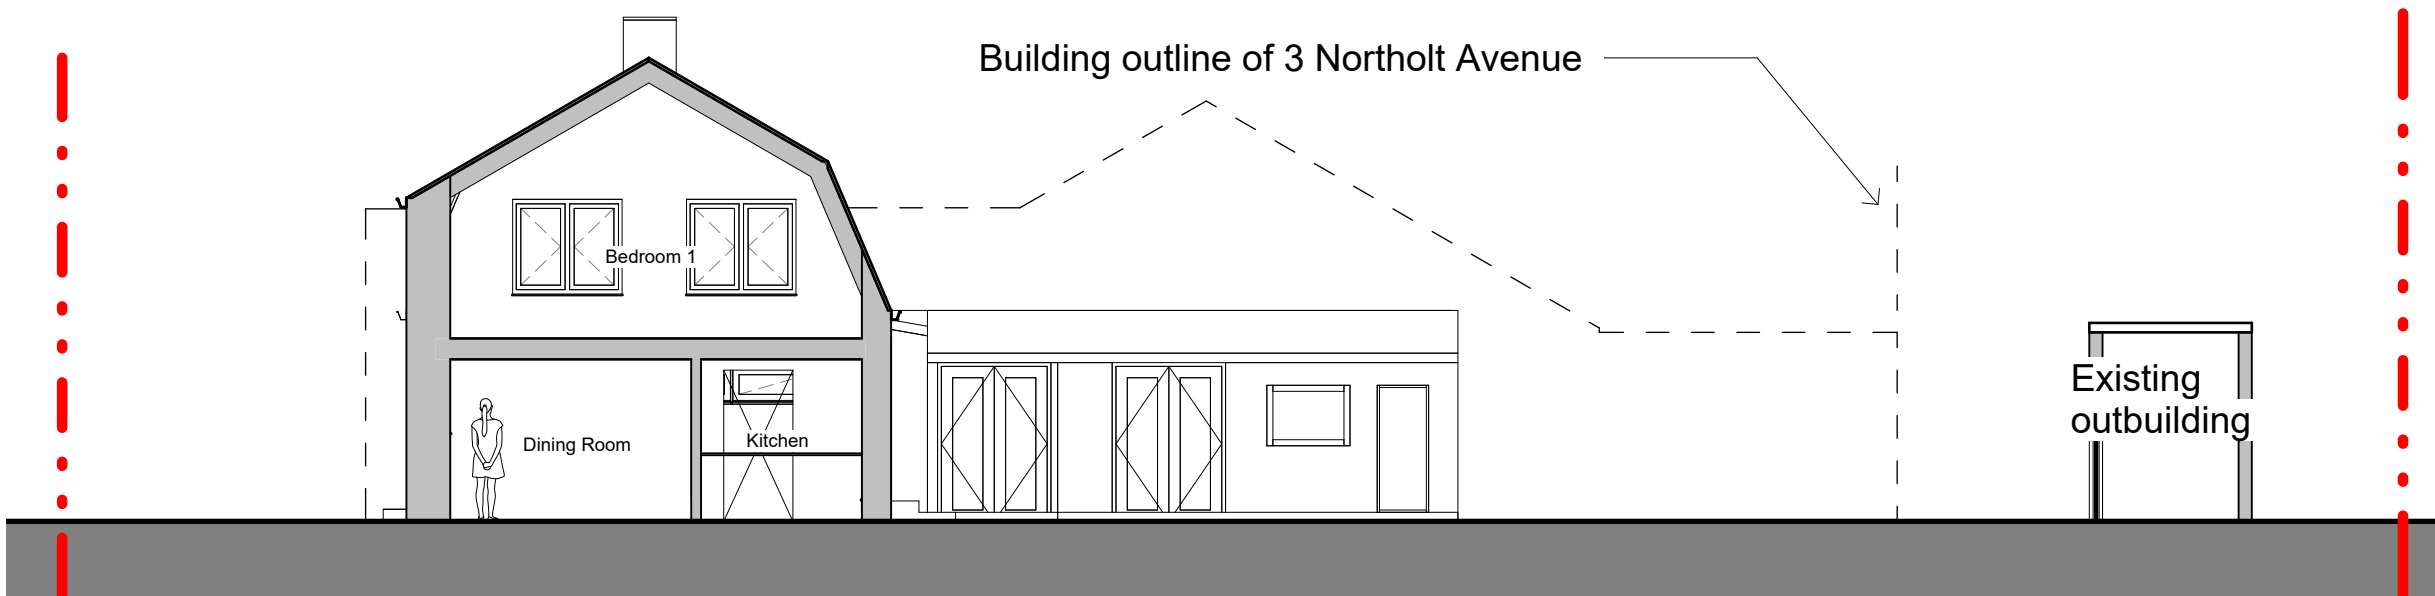

3 Existing Section
1 : 100

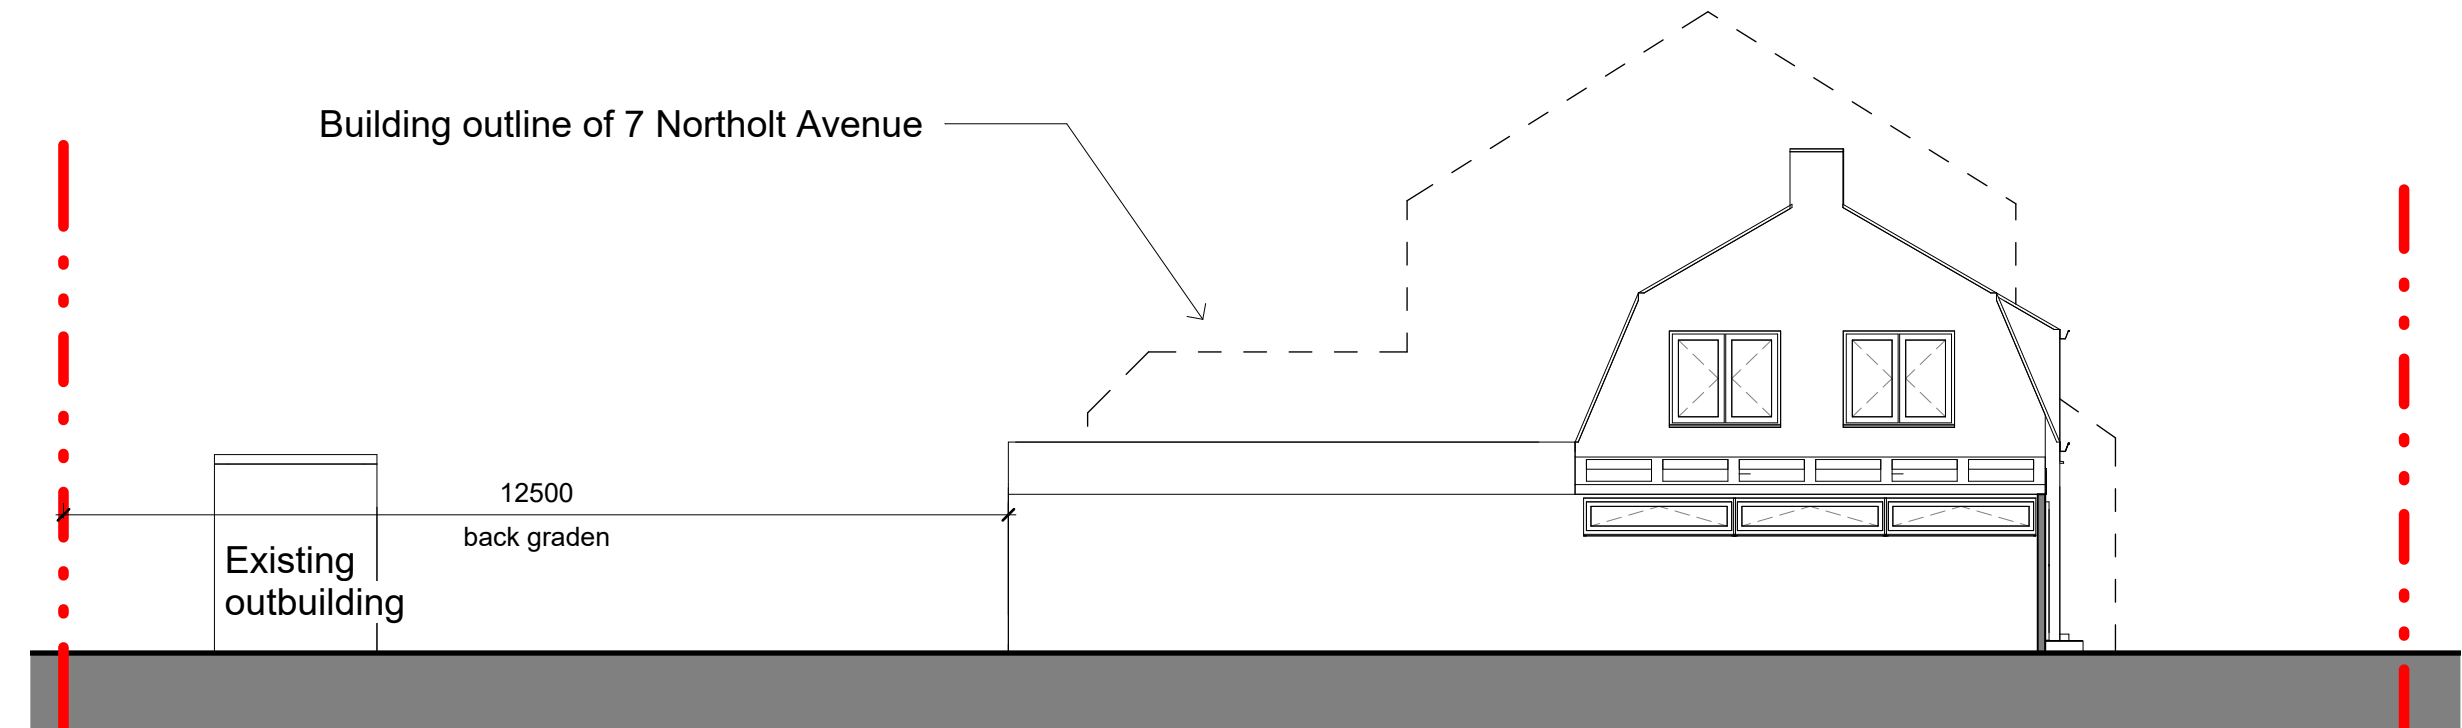

2 Existing West Elevation
1 : 100

 

1:100

--- Site Boundary

Victoria + Partners
victoriaandpartners.co.uk
victoriaandpartners@gmail.com
COPY RIGHT RESERVED

V+P

CODE	STATUS	PURPOSE OF ISSUE
		For Planning application Only

PROJECT
5 Northolt Avenue, Ruislip, HA4 6SS

SHEET
Existing Elevation - Building Scale

CLIENT
Matthew Yau

Date	Project number	Scale (@ A2)
Dec 2024	8001	1 : 100

Drawing number	REV
A201	