



1 Proposed Front Elevation
1:100

Note:
All new doors/windows to match existing.

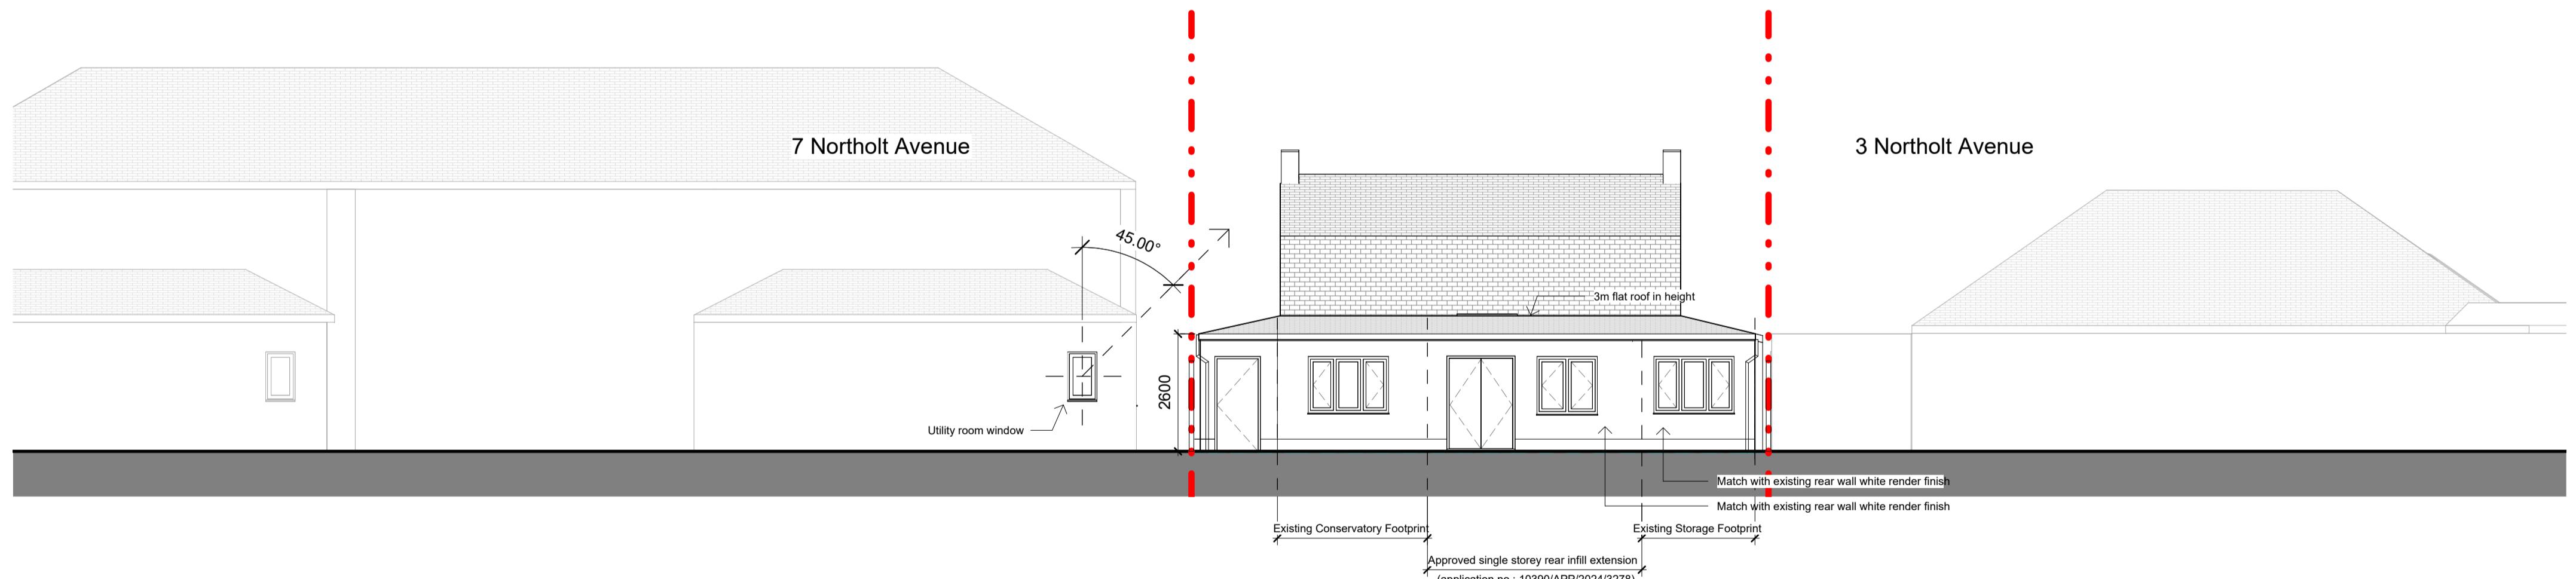

2 Proposed Rear Elevation
1:100

Note:
All proposed materials to match existing materials.
All new doors/windows to match existing.

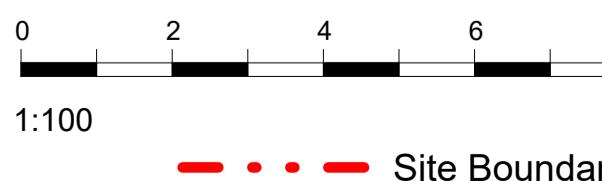

NOTE 1 : All proposed rooflights, doors and windows sizes subject to final onsite measurements by chosen contractor.
NOTE 2 : Total area of ground covered by the extension would not exceed 50% of the total area of the curtilage.
NOTE 3 : Not for construction, Report any discrepancies before starting work. No liability is taken for deviations or unreported variations found before or during the work.
NOTE 4 : All existing site, building information have been compiled from different sources. All dimensions to be checked on site.

Victoria + Partners
victoriaandpartners.co.uk
victoriaandpartners@gmail.com
COPY RIGHT RESERVED

CODE STATUS PURPOSE OF ISSUE
For planning application

V+P

PROJECT
5 Northolt Avenue, Ruislip, HA4 6SS
SHEET
Proposed Elevation - Street Scale

CLIENT	Matthew Yau	
Date	Project number	Scale (@ A2)
March 2025	8001	1 : 100
	Drawing number	REV
	A600	