


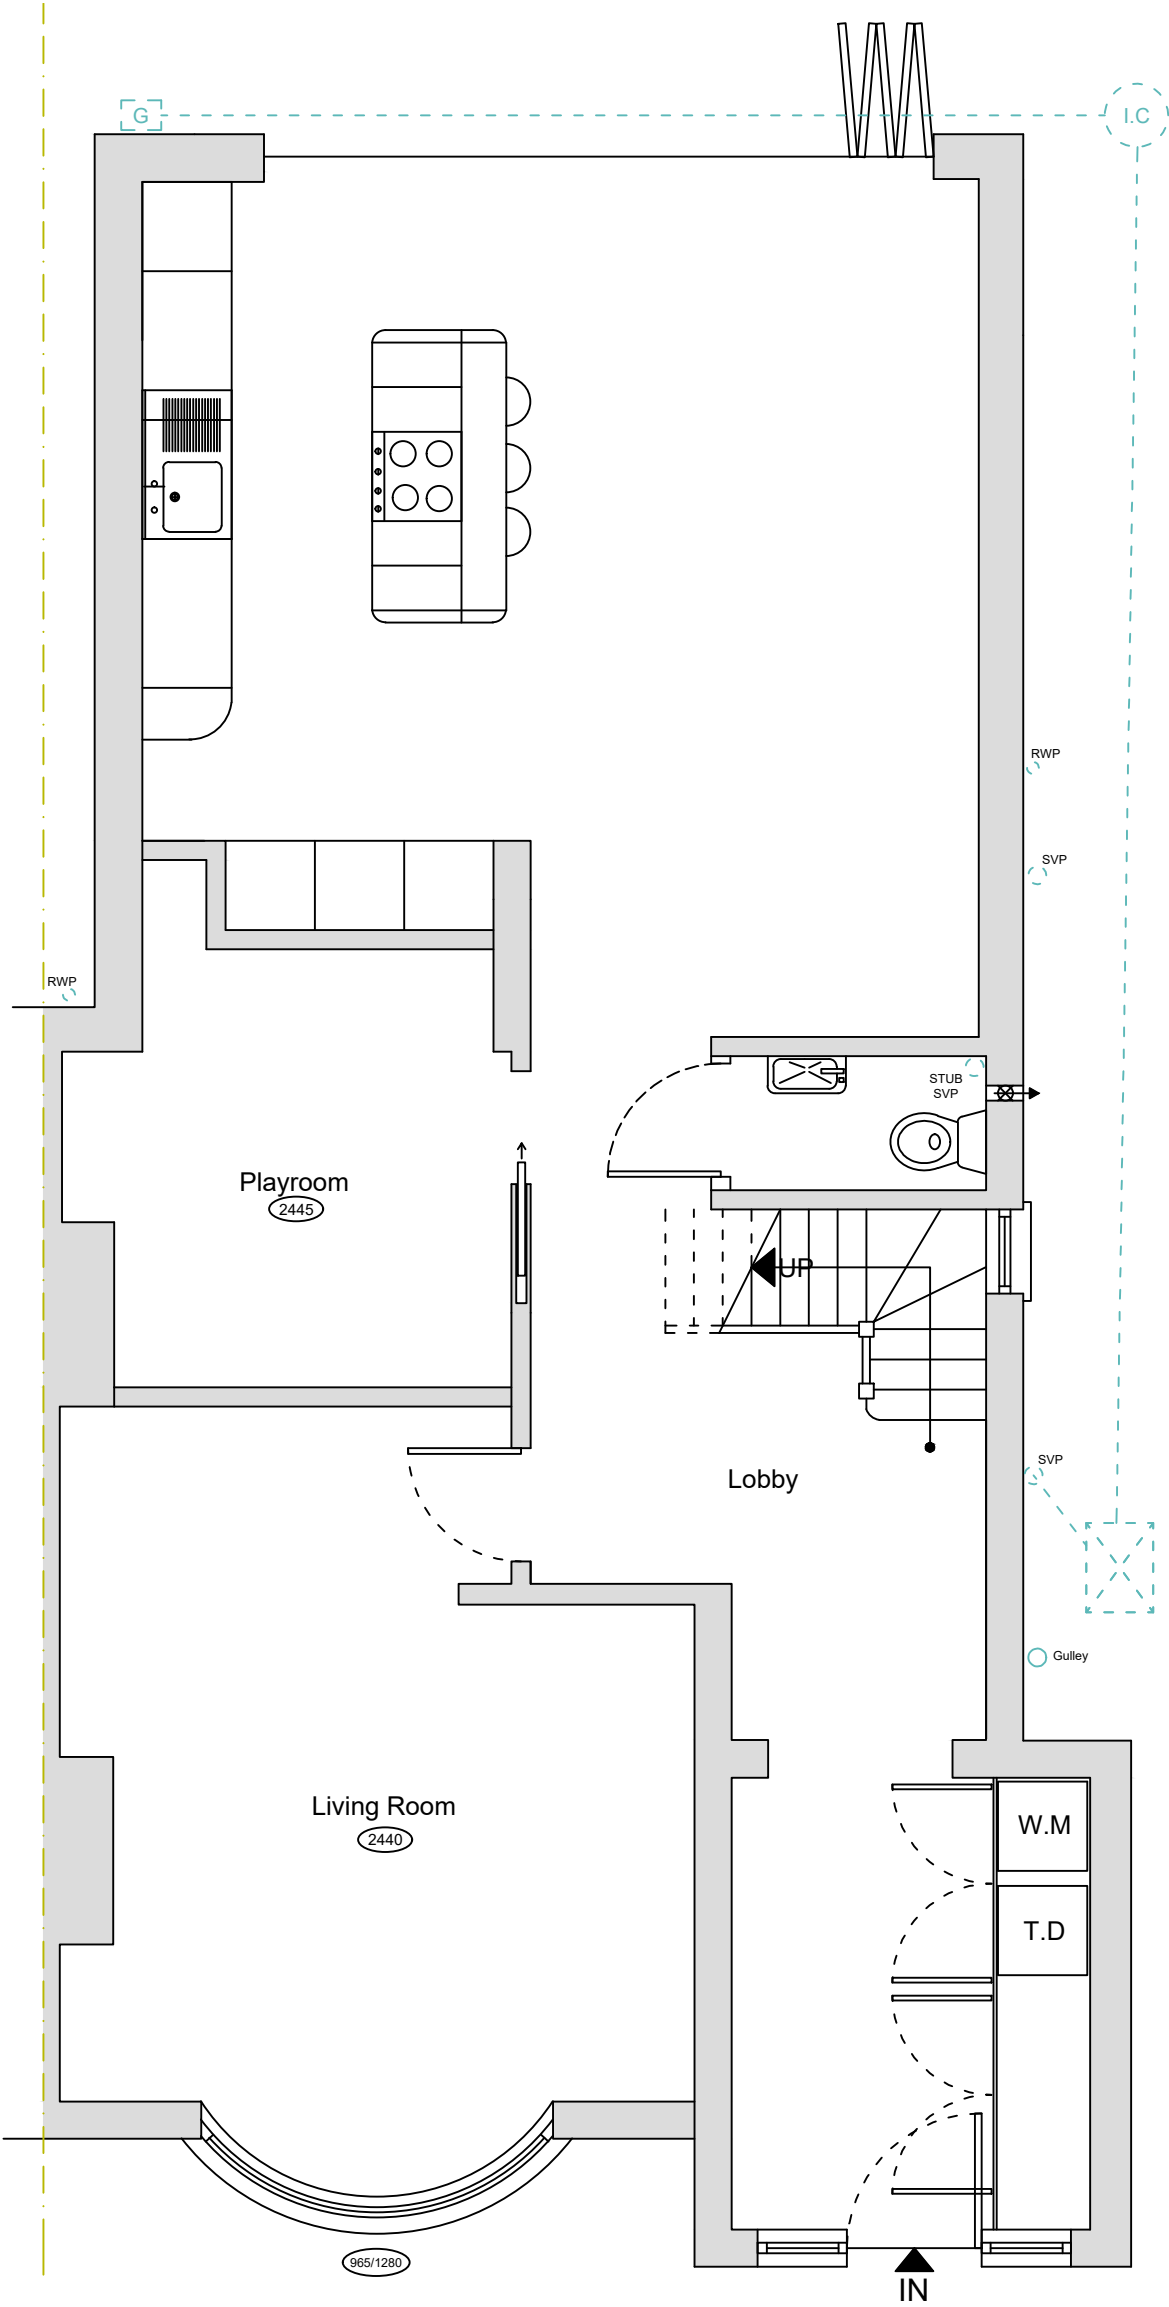

Ground Floor Plan  
1 : 5 0

- NOTES GENERAL:
- Work to figured dimensions and relative position only, confirm to designer
  - This drawing is to be read in conjunction with all relevant drawings, detailed specifications where applicable and all associated drawings in this series (if any)
  - Any discrepancy on this drawing is to be reported immediately to Oakman Architecture Ltd for clarification
  - The contractor is responsible for all temporary works and for the stability of the works in progress

|          |          |       |          |         |          |
|----------|----------|-------|----------|---------|----------|
|          | 28.11.23 | BJS   |          |         |          |
| Revision | Date     | Drawn | Designer | Checked | Approved |

Revision History

OAKMAN  
ARCHITECTURE.

Address:  
7 Denham Way,  
Denham  
UB9 5AX

Mob : 07787197752  
E\_mail : benjamin@oakmanltd.com

Project Address:

106 Northwood Road,  
Harefield,  
UB9 6PS

Client:

Darren Miller

EXISTING

Drawing Number:  
2307-001

Scales:  
1:50 @ A3

Rev. No.

—