



○ First Floor Plan  
1:50

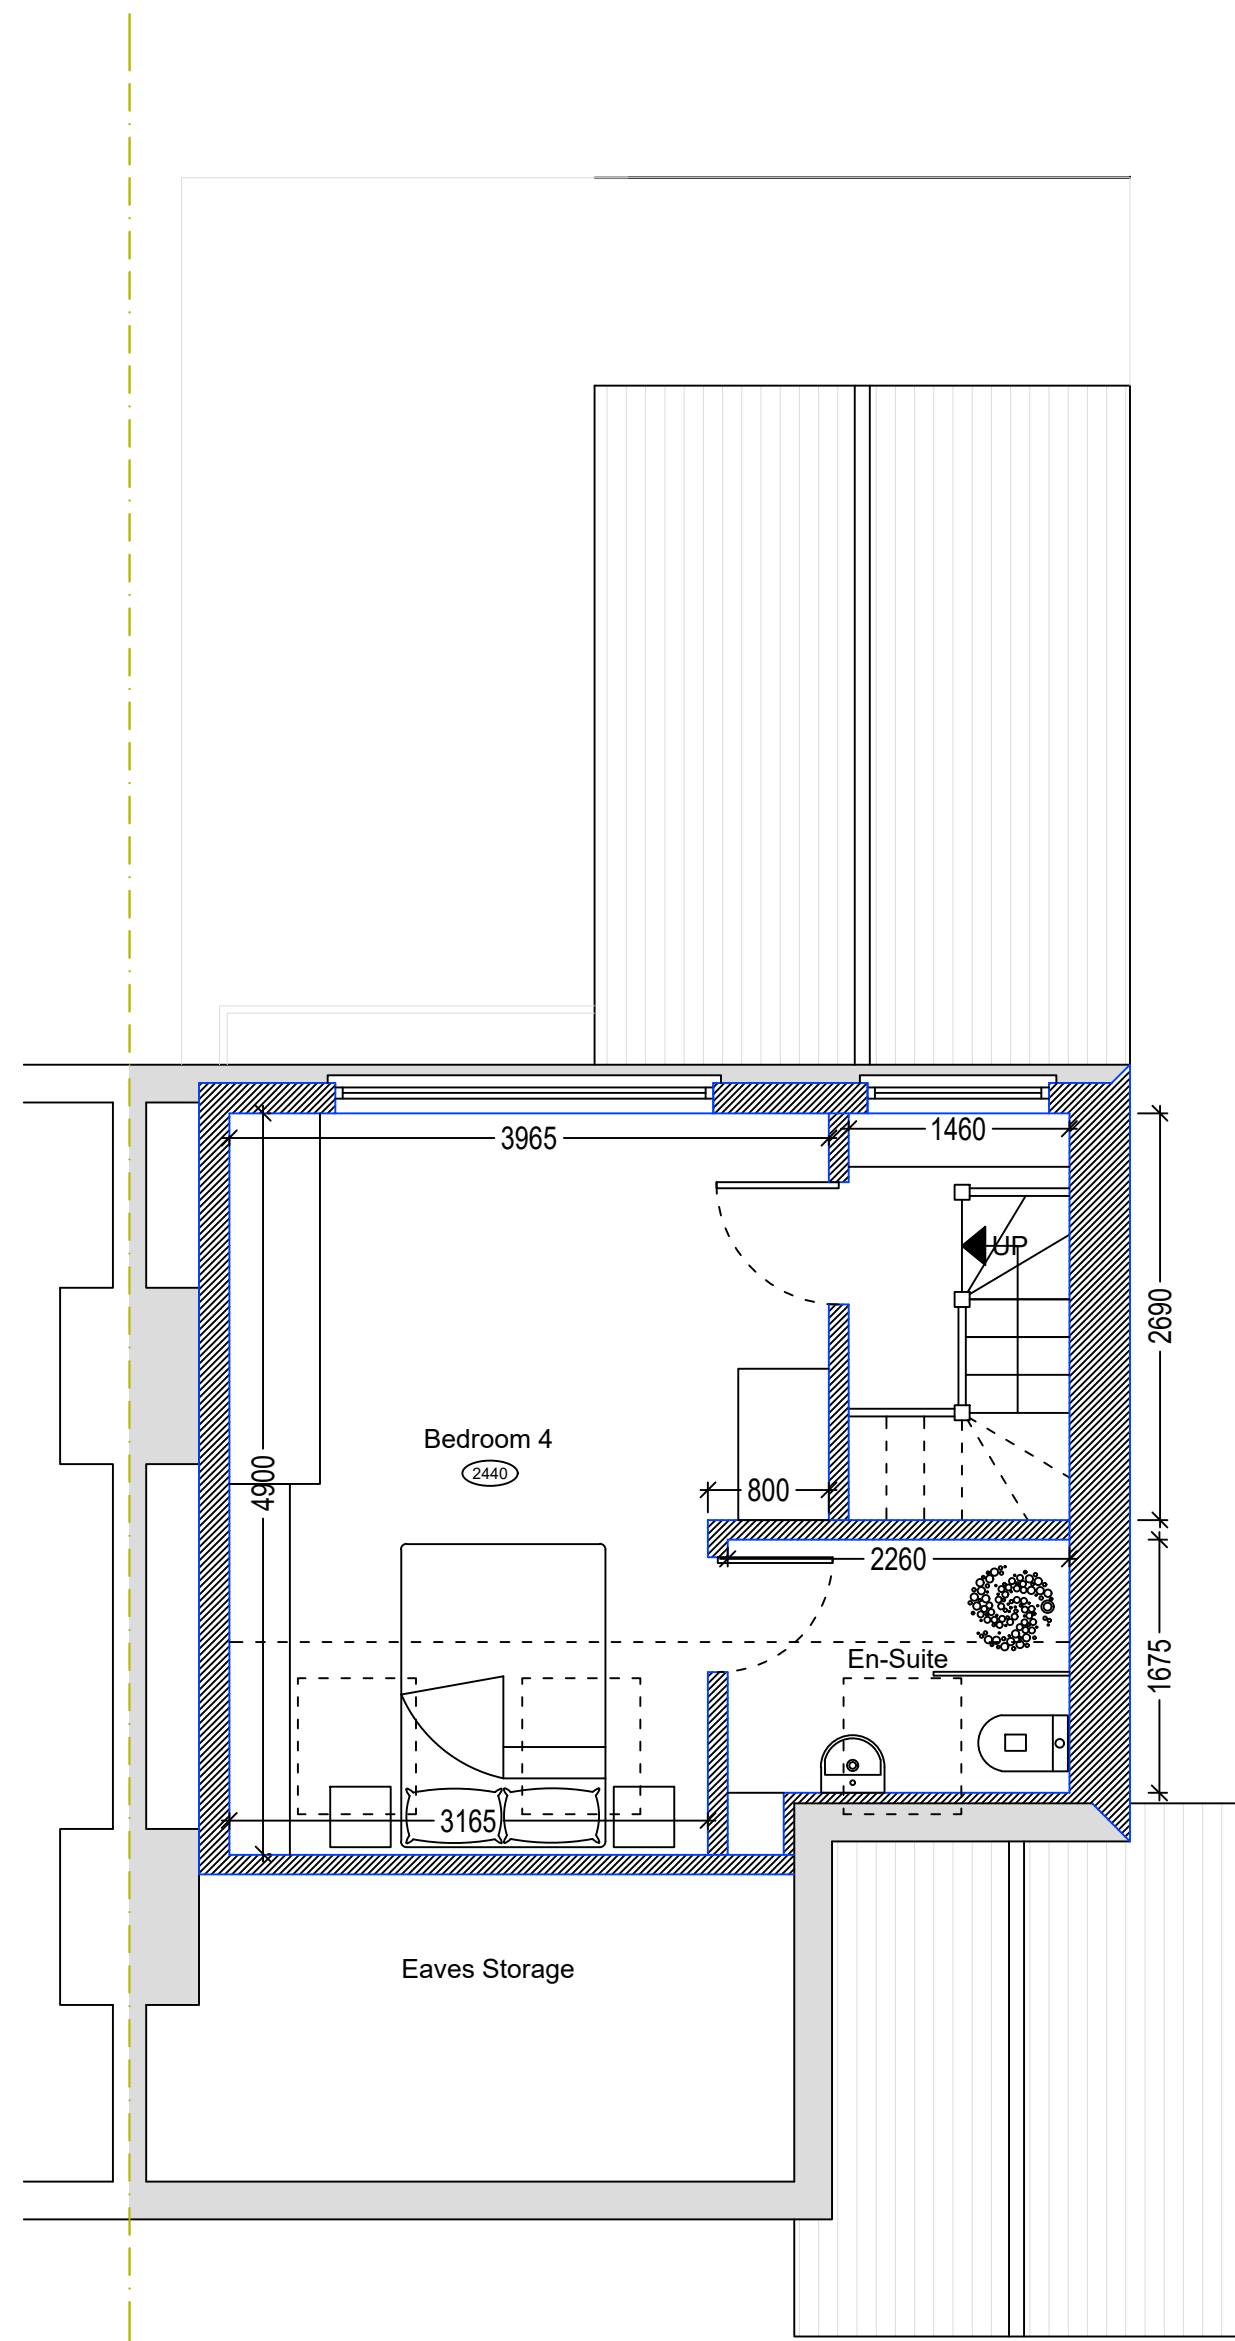


○ Second Floor Plan  
1:50

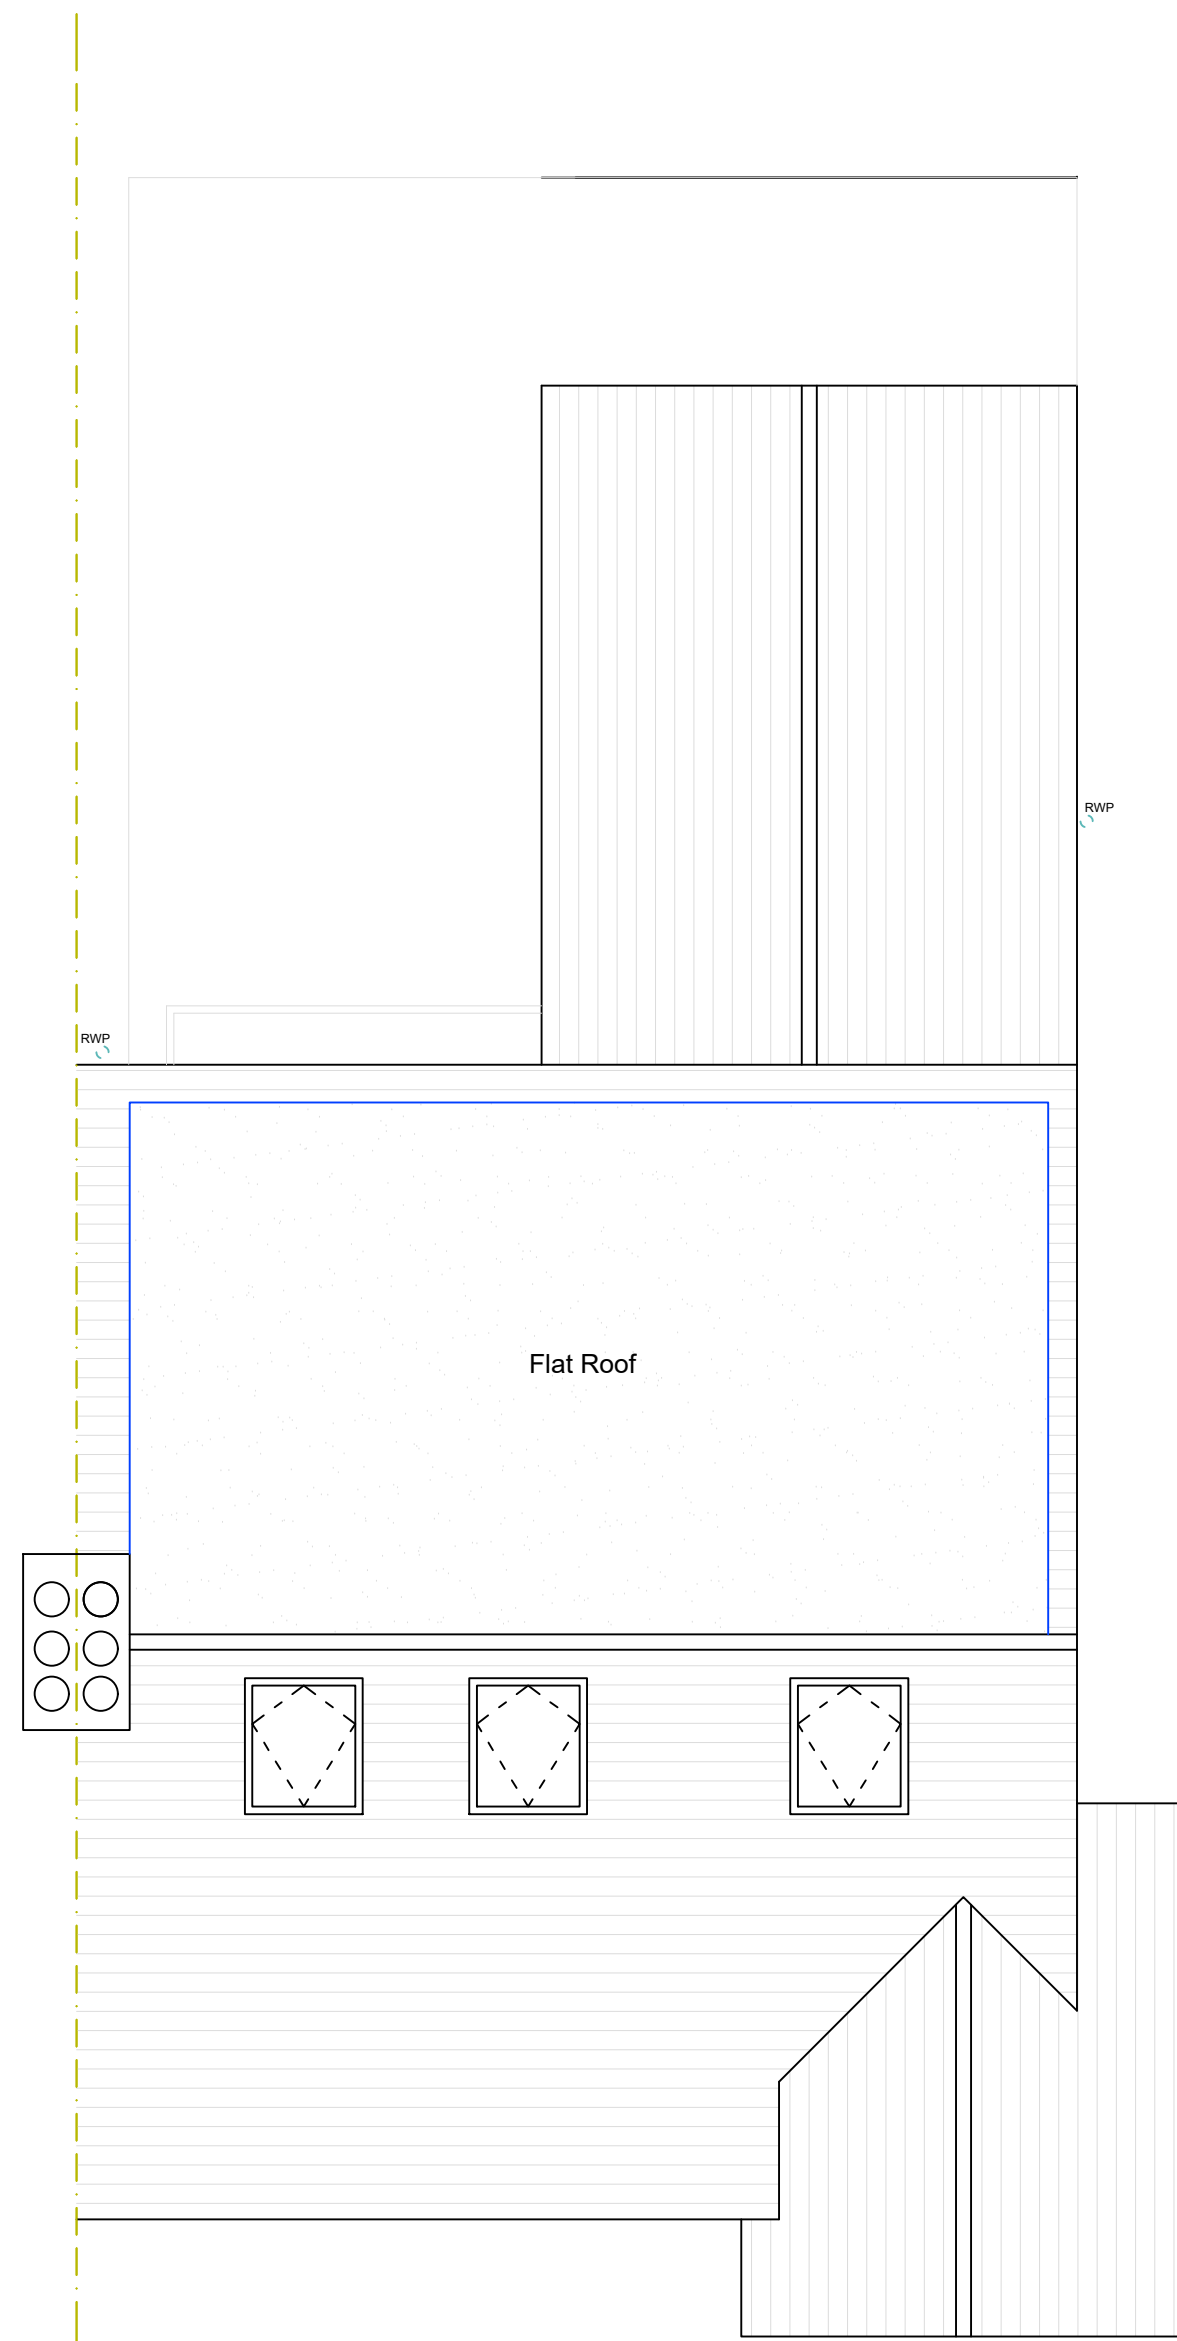


○ Roof Plan  
1:50




○ Front Elevation  
1:100

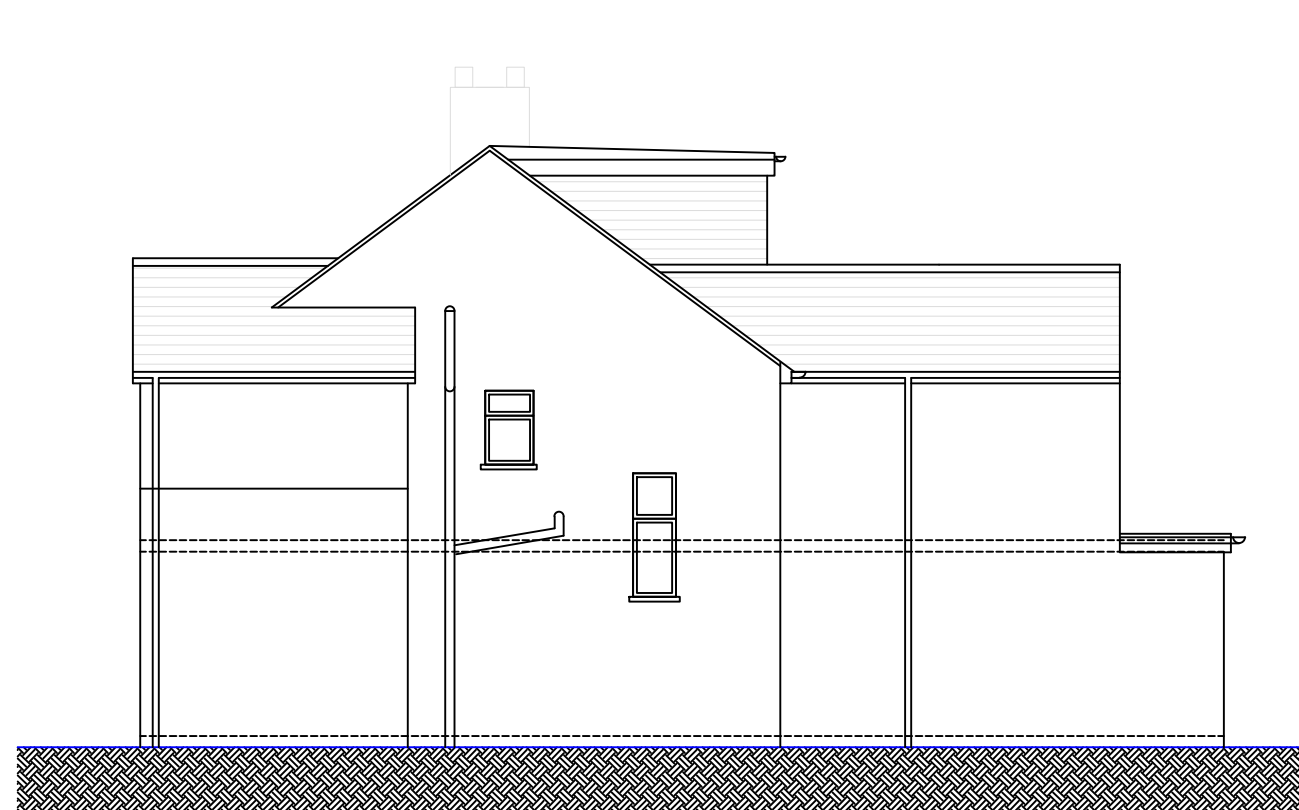

○ Side Elevation  
1:100

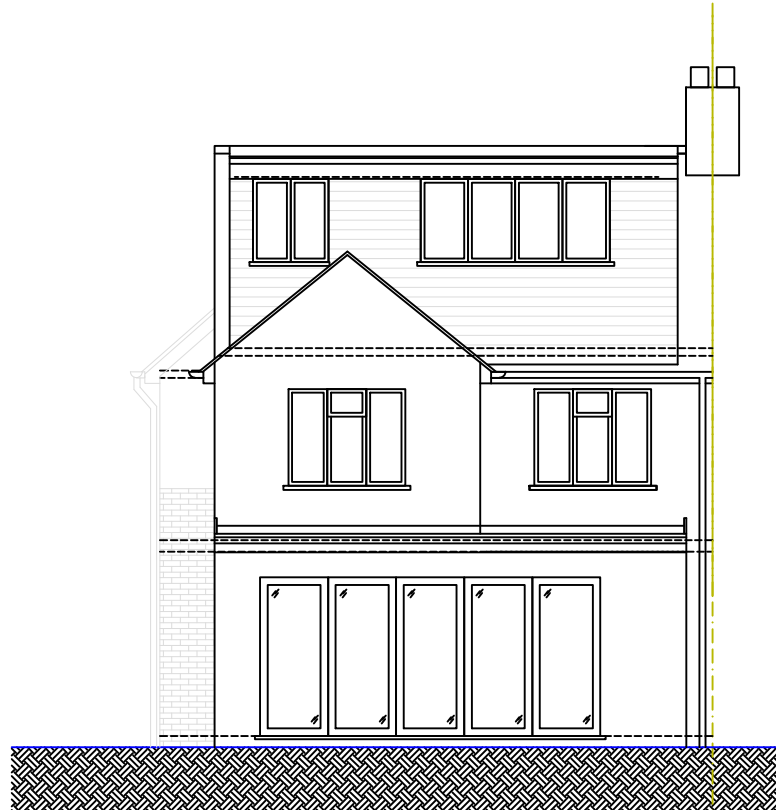


○ Rear Elevation  
1:100

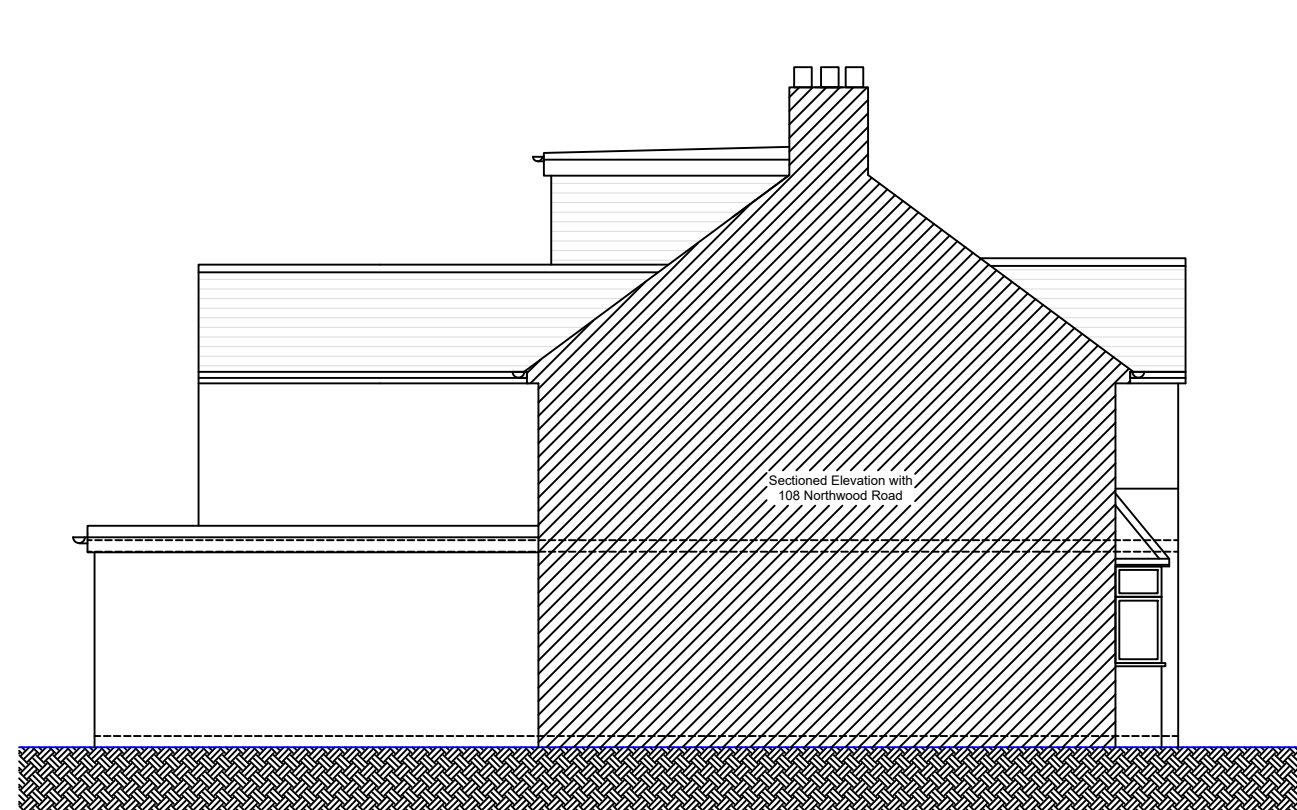

○ Sectioned Side Elevation  
1:100

- NOTES GENERAL
- Work to figured dimensions and relative position only, confirm to designer
  - This drawing is to be read in conjunction with all relevant drawings, detailed specifications where applicable and all associated drawings in this series (if any)
  - Any discrepancy on this drawing is to be reported immediately to Oakman Architecture Ltd for clarification
  - The contractor is responsible for all temporary works and for the stability of the works in progress

- KEY
- No Head Height
  - No/No Window Cill Height / Window Head Height

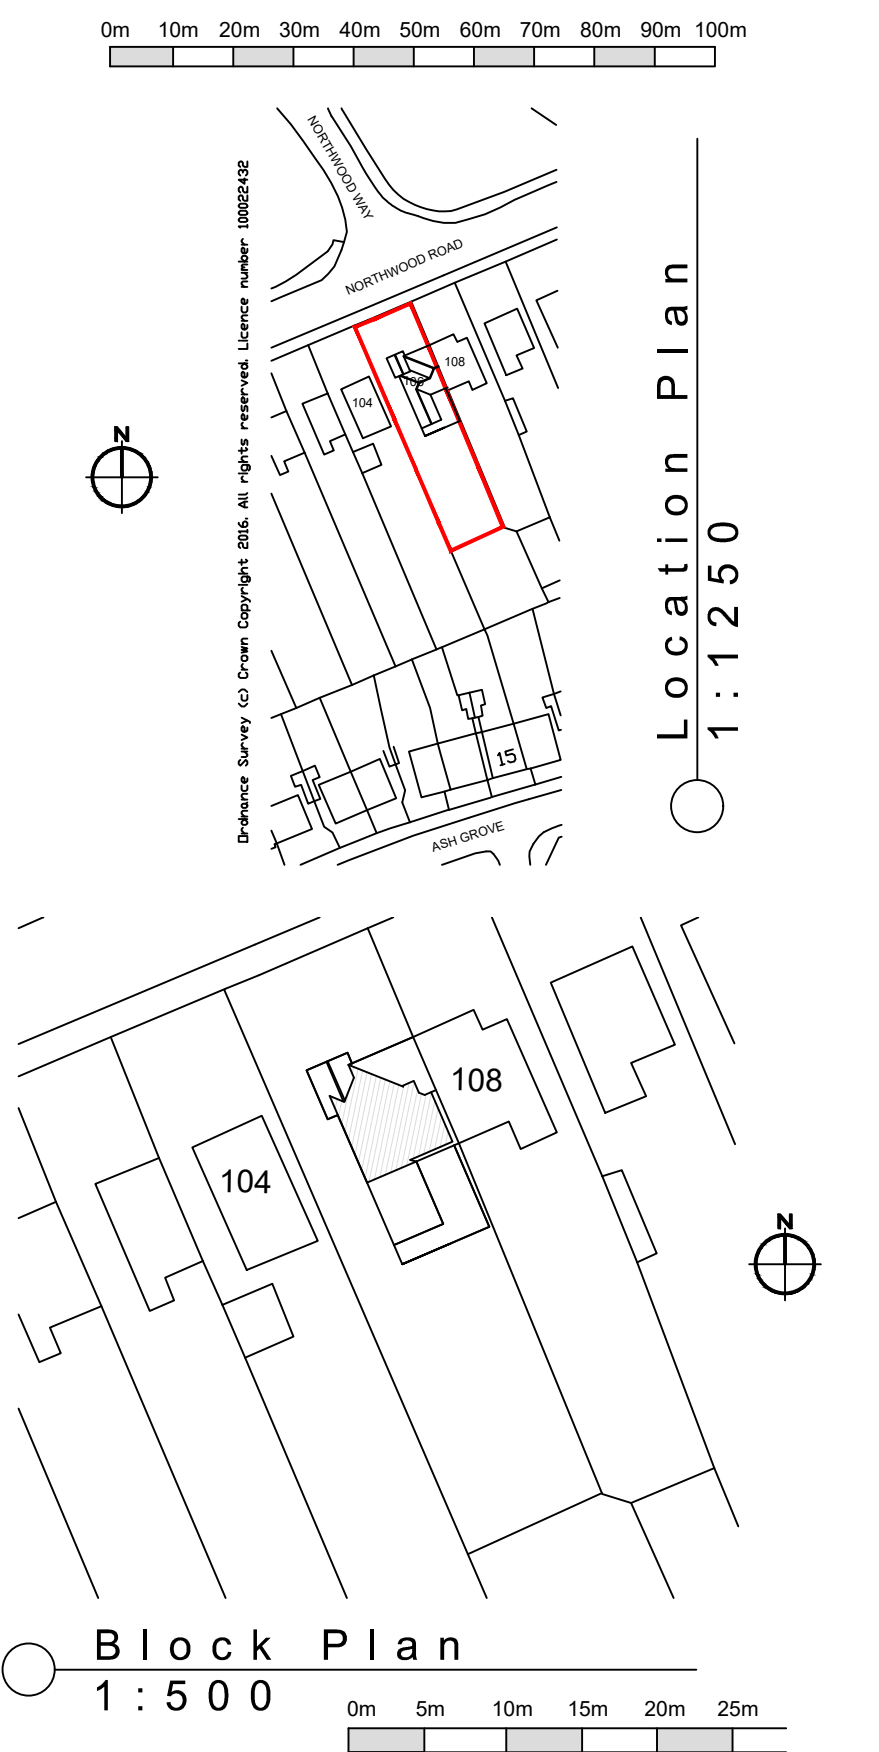

PROPOSED

Client: Mr Darren Miller

Project address:  
106 Northwood Road,  
Harefield,  
UB9 6PS

**Planning Application**  
**Proposed Ground and First Floor Plans, Roof**  
**Plan, Elevations & Location and Block Plans**

**OAKMAN**  
**ARCHITECTURE.**  
ARCHITECTURE® SURVEYING® CONSULTANCY  
PROJECT MANAGEMENT © CDM

© 7 Denham Way,  
Denham  
UB9 5AX  
m: 07787 197752:  
benjamin@oakmanitd.com  
www.oakmanitd.com

Date: 03.03.23	Drawn: BJS	Checked:	Approved:	Designer:
Project No.: 2307	Rev. No.:	Scales: 1:50 & 1:100 @A1	Dwg. No.: 101	