
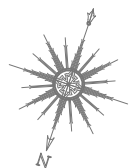
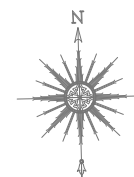




NOTES :

ELM AVENUE

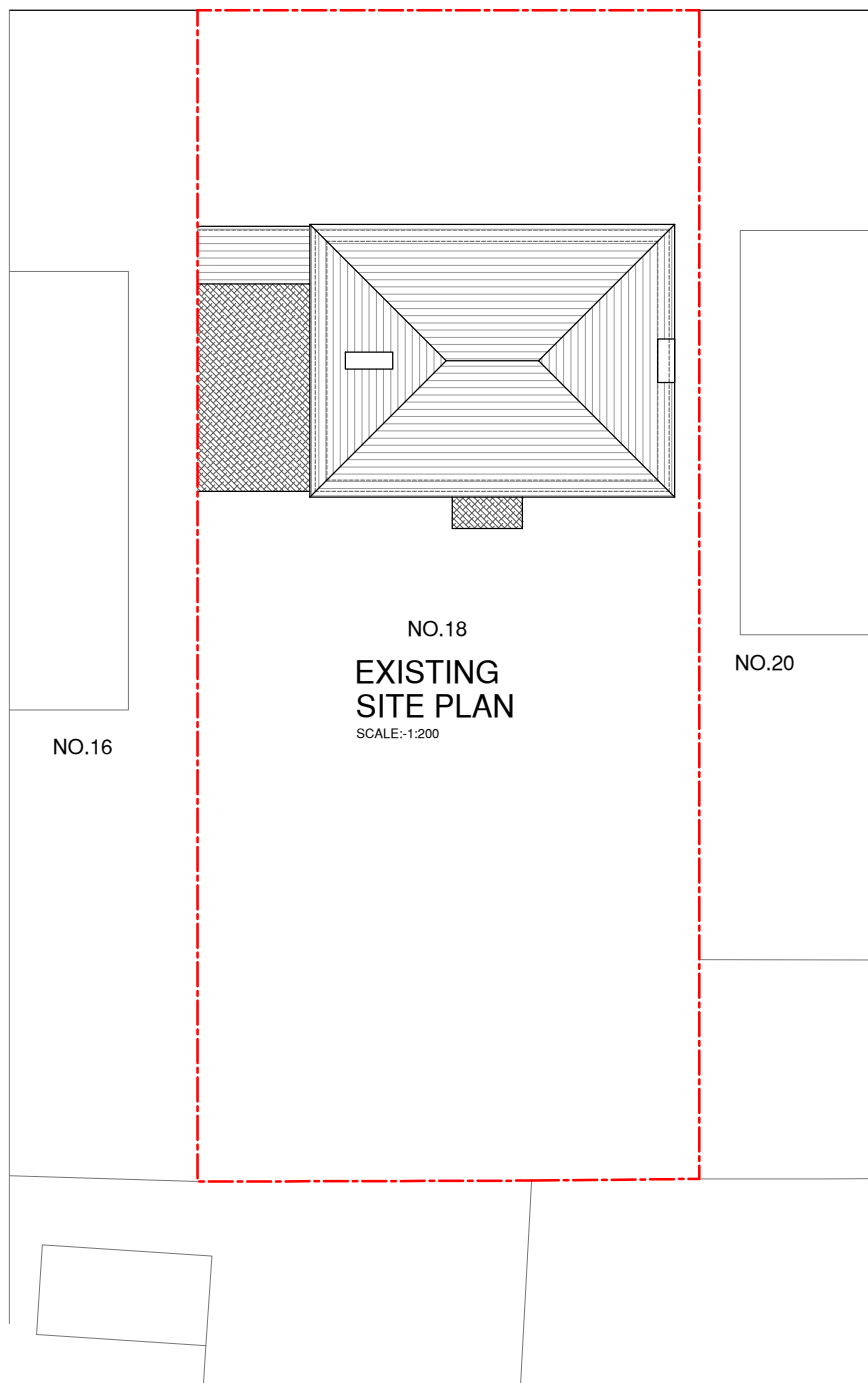

LOCATION PLAN

1 : 1250 SCALE

  

SJR DESIGN LTD.

Client: MR. & MRS. PELIN DERMRNCI

Job Title

18 ELM AVENUE
RUISLIPE
HA4 8PD

Drawing Title

LOCATION AND EXISTING
SITE PLANS

Scale: 1 : 200 / 1250 (A3)

Date: APRIL 2024

Checked by:	Drawn by: RS
-------------	--------------

Drg No.
TP/653/01

Rev.