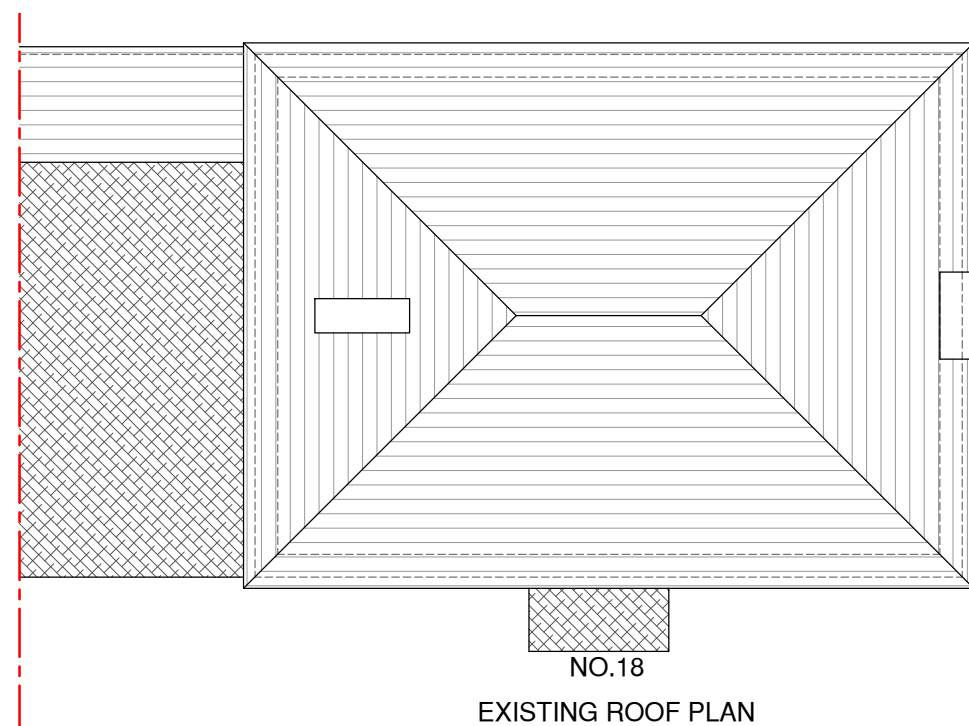
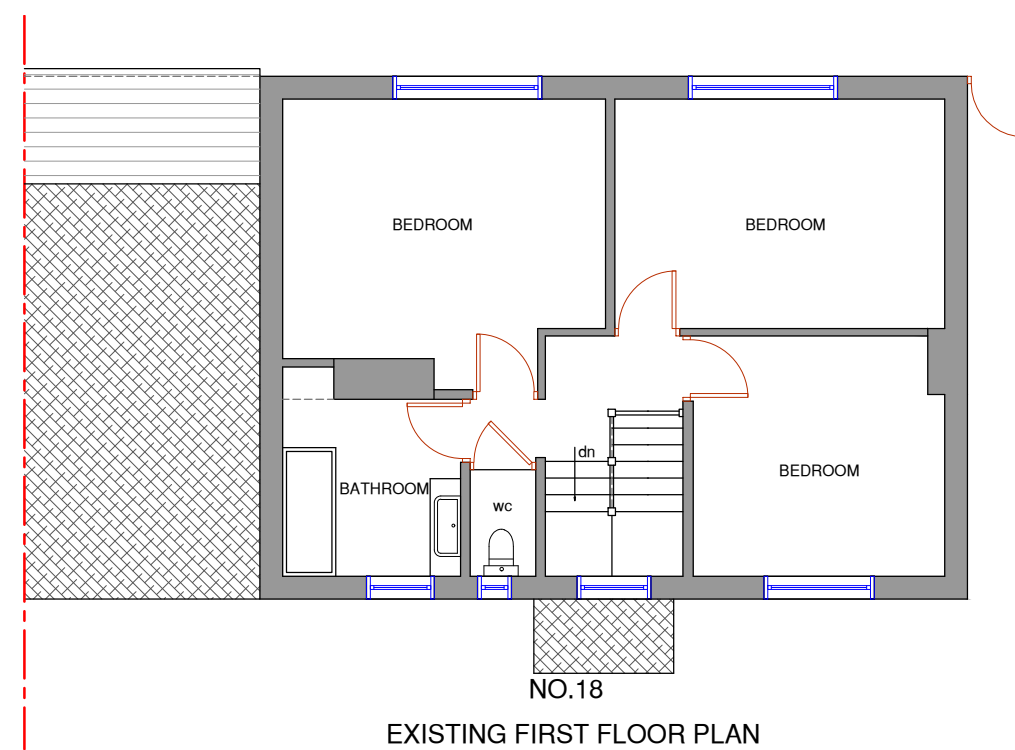
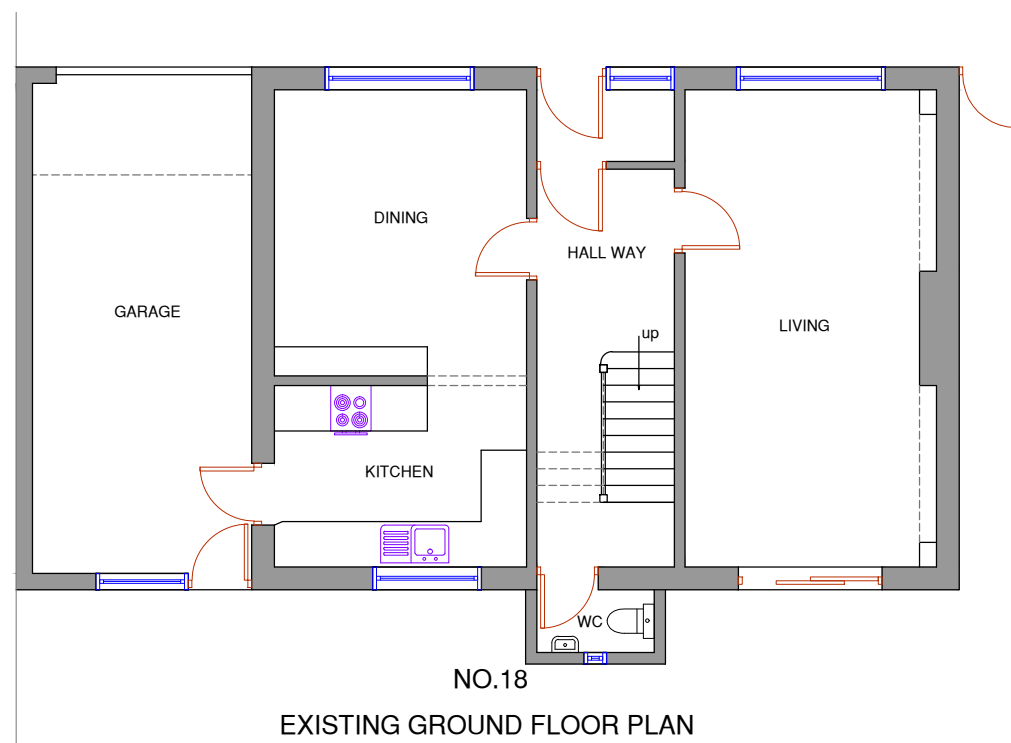
[illegible]

	Date	Revisions
--	------	-----------

<i>SJR DESIGN LTD.</i> (ARCHITECTURAL DESIGN & CONSULTANCY)	
Client:	MR. & MRS. PELIN DERMRNCI
Job Title	18 ELM AVENUE RUISLIPE HA4 8PD

Drawing Title
EXISTING FLOOR PLANS

Scale: 1 : 100 (A3)
Date: APRIL 2024

Checked by:	Drawn by: RS
-------------	--------------

Drg No. TP/653/01	Rev.
----------------------	------

