





NO.18
EXISTING FRONT ELEVATION

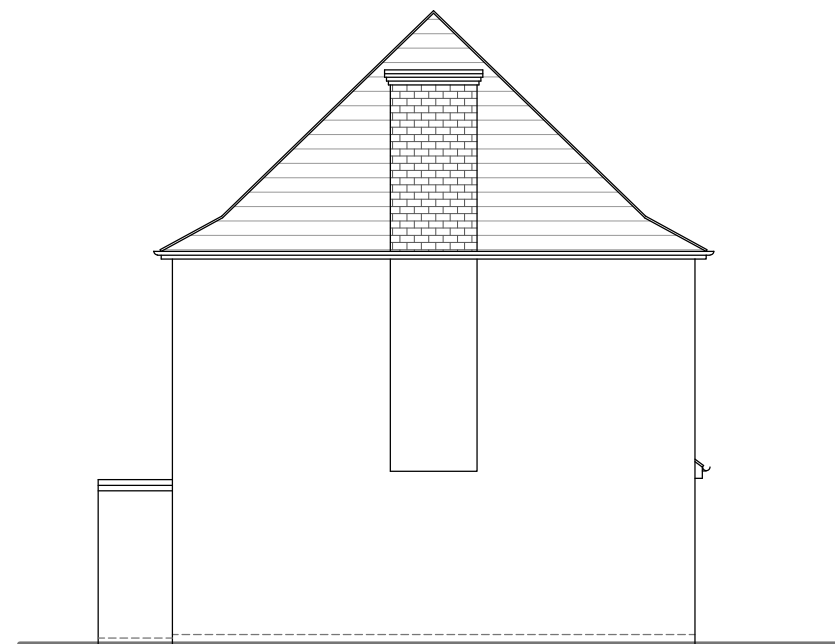

NO.18
EXISTING SIDE ELEVATION



NO.18
EXISTING REAR ELEVATION

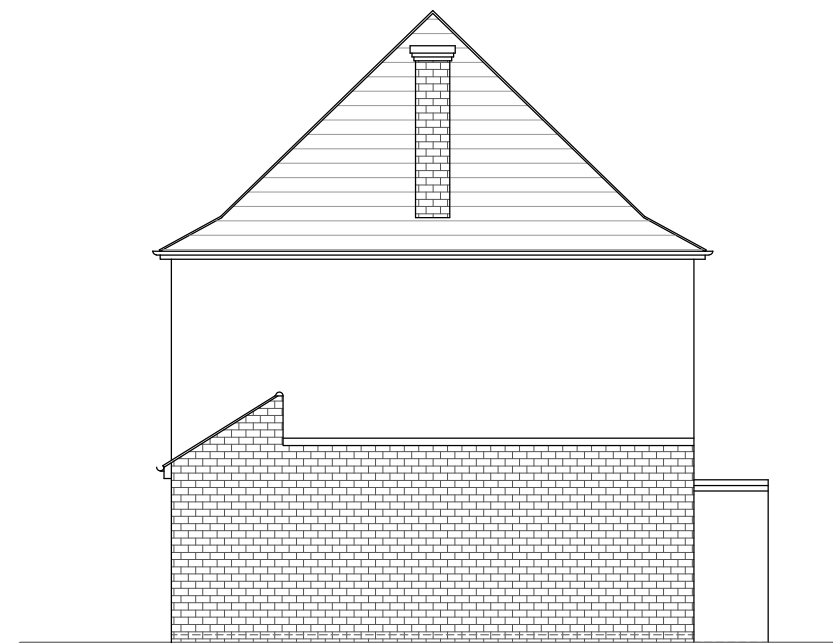

NO.18
EXISTING SIDE ELEVATION

NOTES :

[illegible]

SJR DESIGN LTD.

Client: MR. & MRS. PELIN DERMRNCI

Job Title
18 ELM AVENUE
RUISLIPE
HA4 8PD

Drawing Title
EXISTING ELEVATIONS

Scale: 1 : 100 (A3)

Date: APRIL 2024

Checked by:	Drawn by: RS
-------------	--------------

Drg No.
TP/653/01

Rev.

