



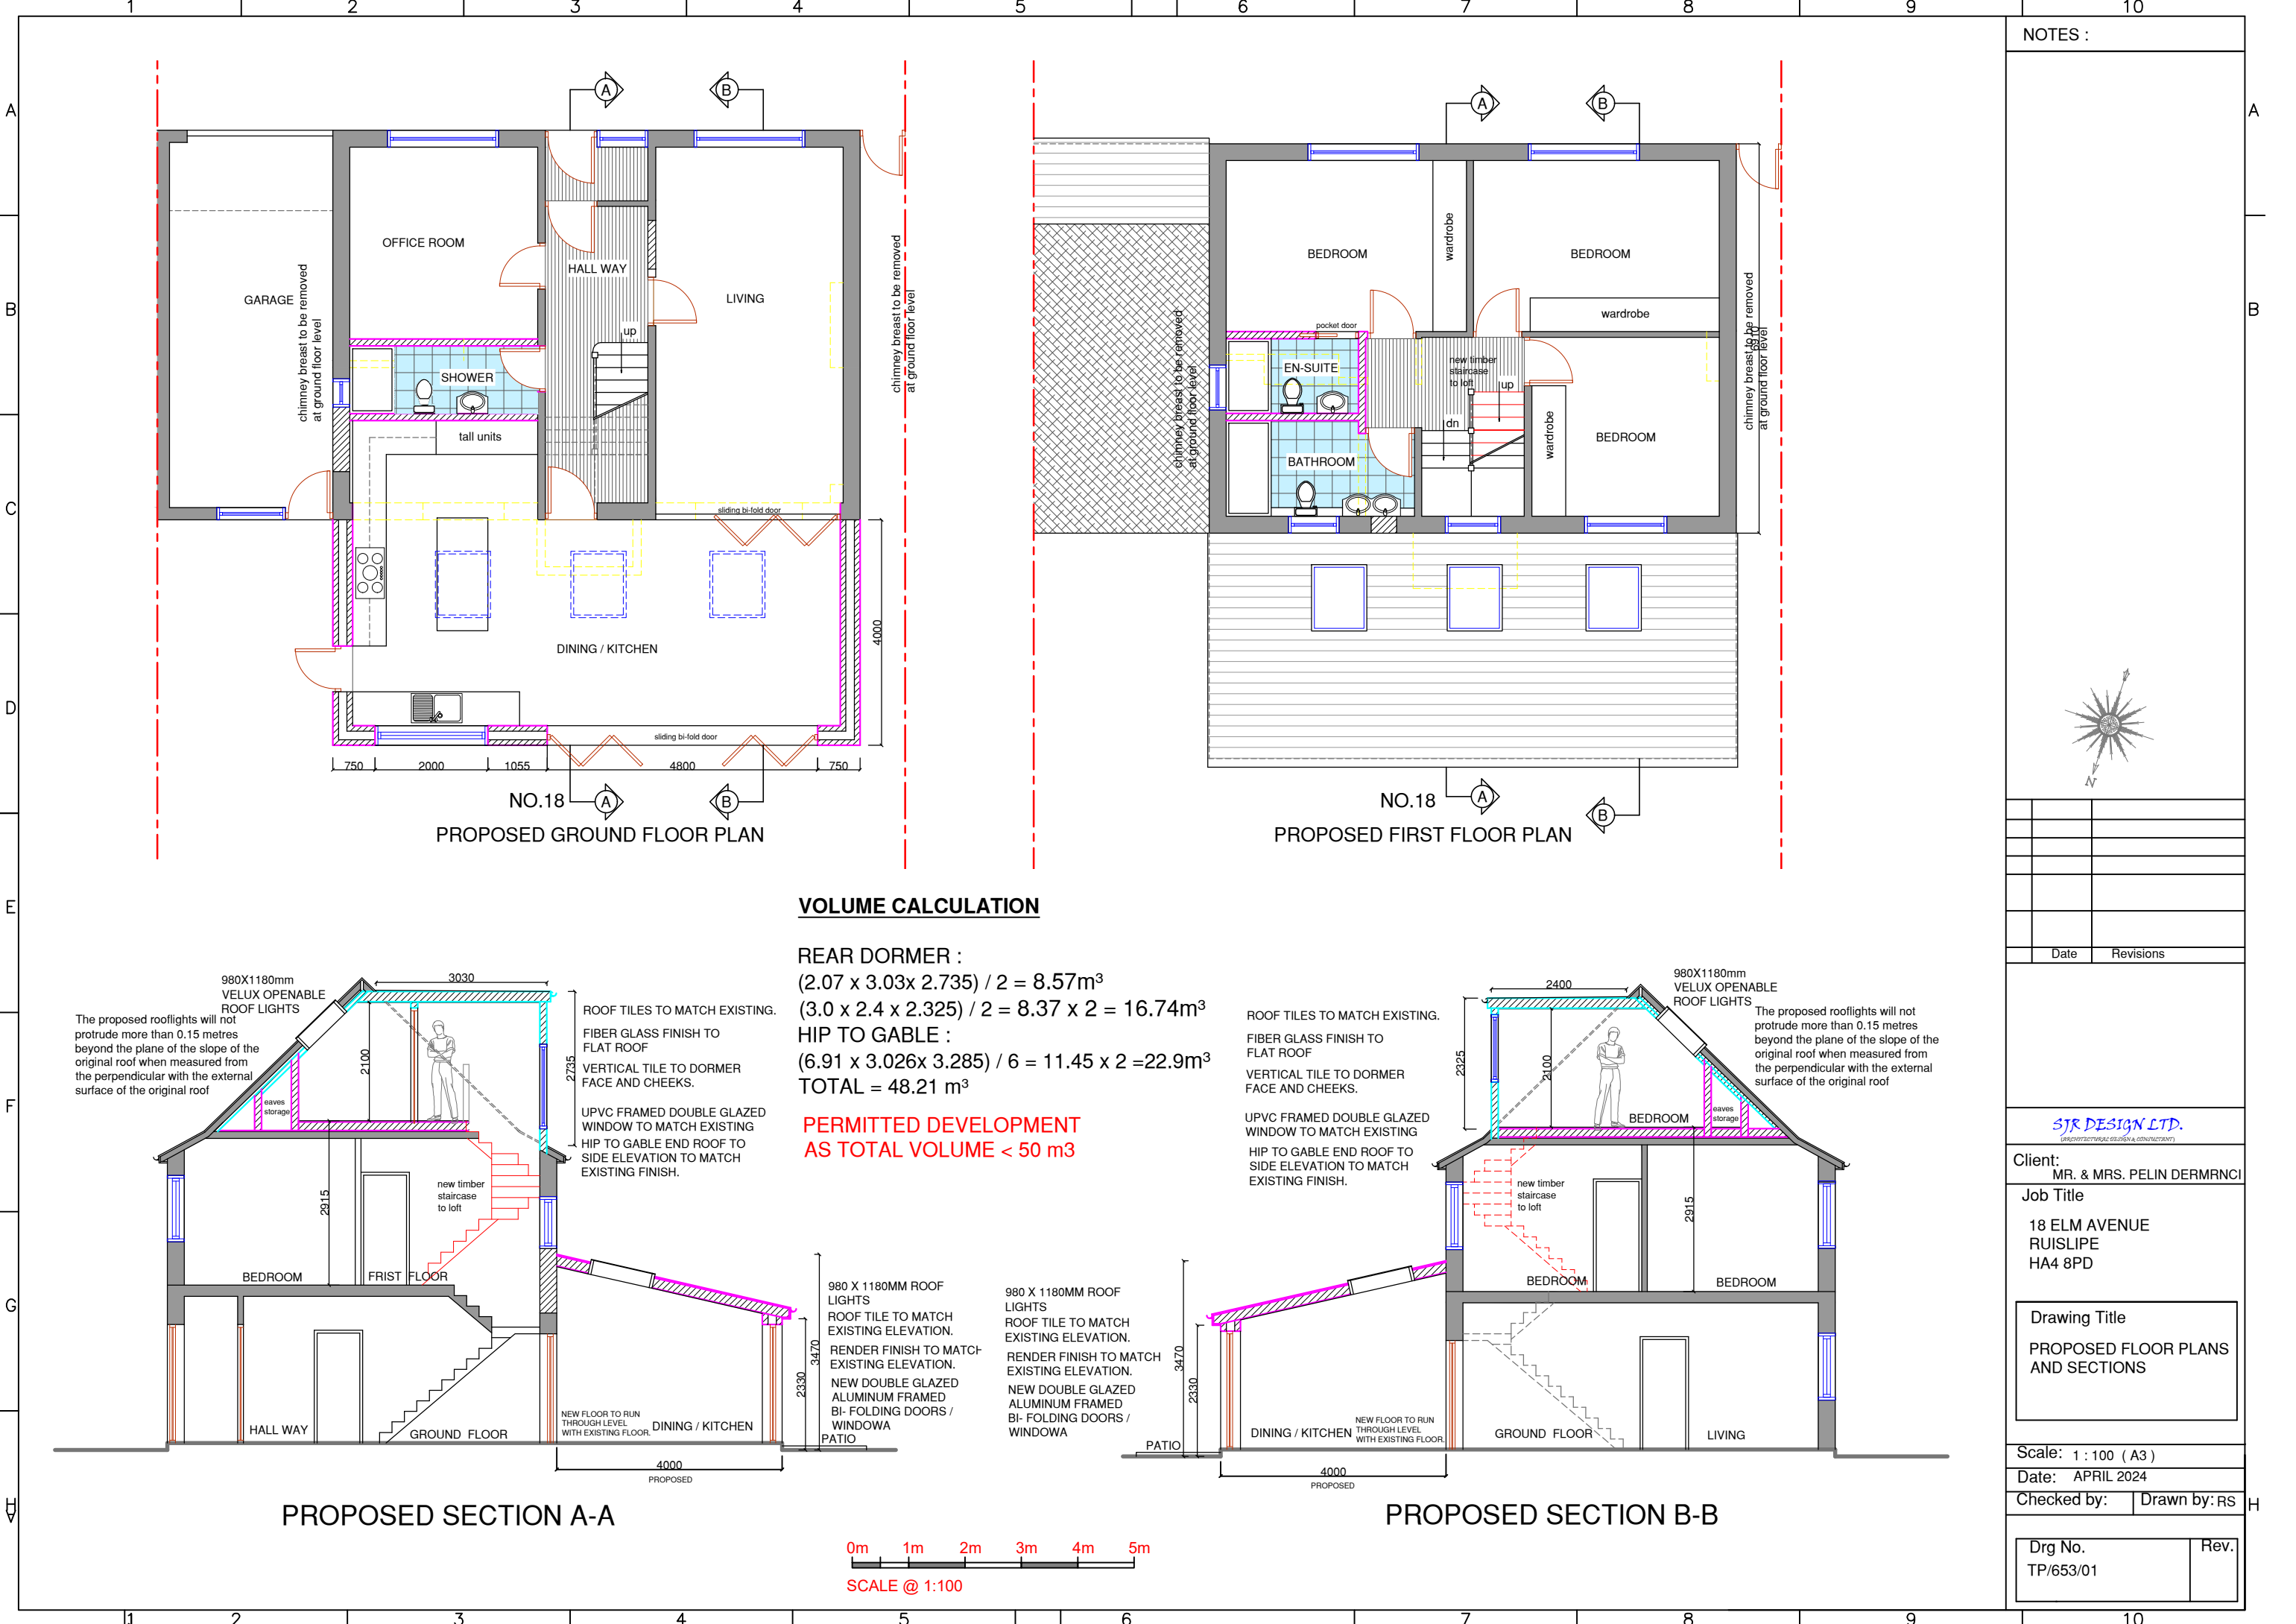

NOTES :

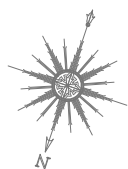

Date	Revisions
------	-----------

The proposed rooflights will not protrude more than 0.15 metres beyond the plane of the slope of the original roof when measured from the perpendicular with the external surface of the original roof

SJR DESIGN LTD.
(ARCHITECTURAL DESIGN & CONSULTANT)

Client:
MR. & MRS. PELIN DERMNCI

Job Title
18 ELM AVENUE
RUISLIPE
HA4 8PD

Drawing Title
PROPOSED FLOOR PLANS
AND SECTIONS

Scale: 1 : 100 (A3)

Date: APRIL 2024

Checked by: Drawn by: RS

Drg No. TP/653/01	Rev.
----------------------	------