

1 2 3 4 5 6 7 8 9 10

NOTES :

A

B

C


D

E


F

G

H

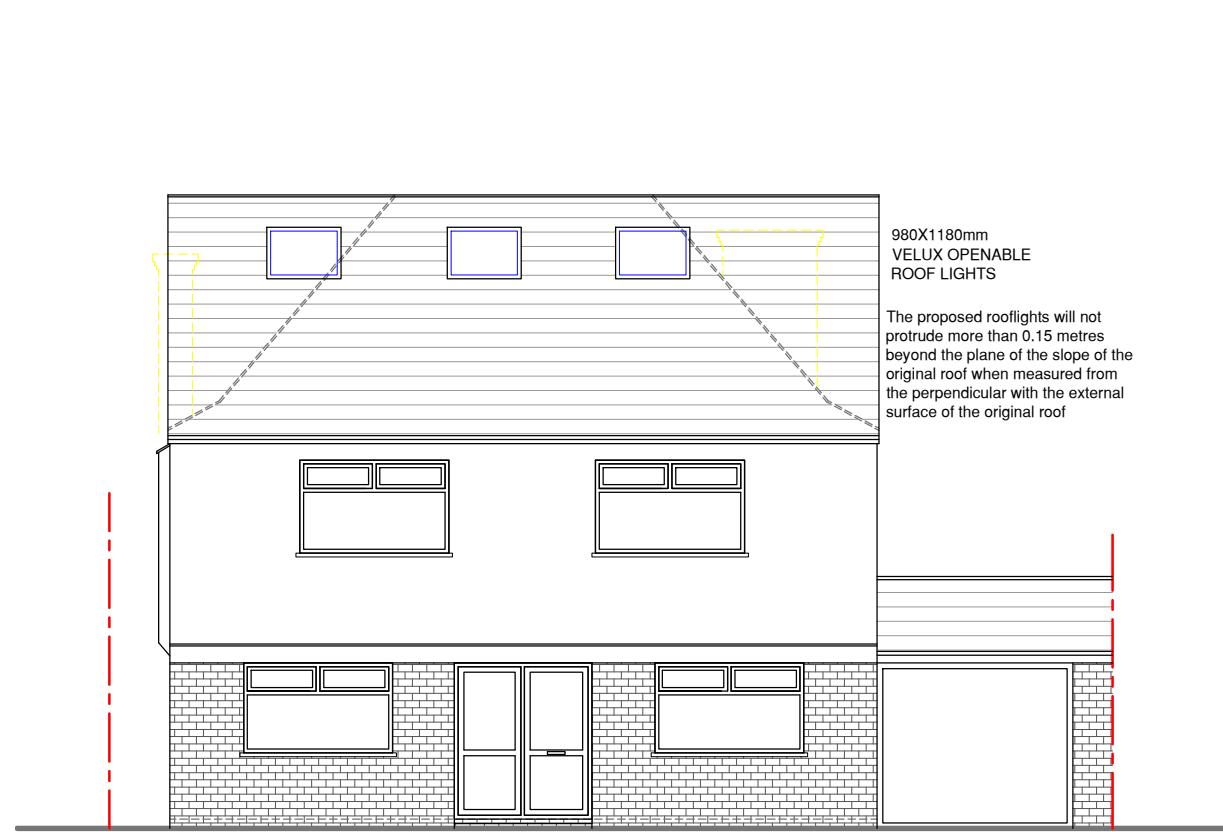


NO.18
PROPOSED FRONT ELEVATION

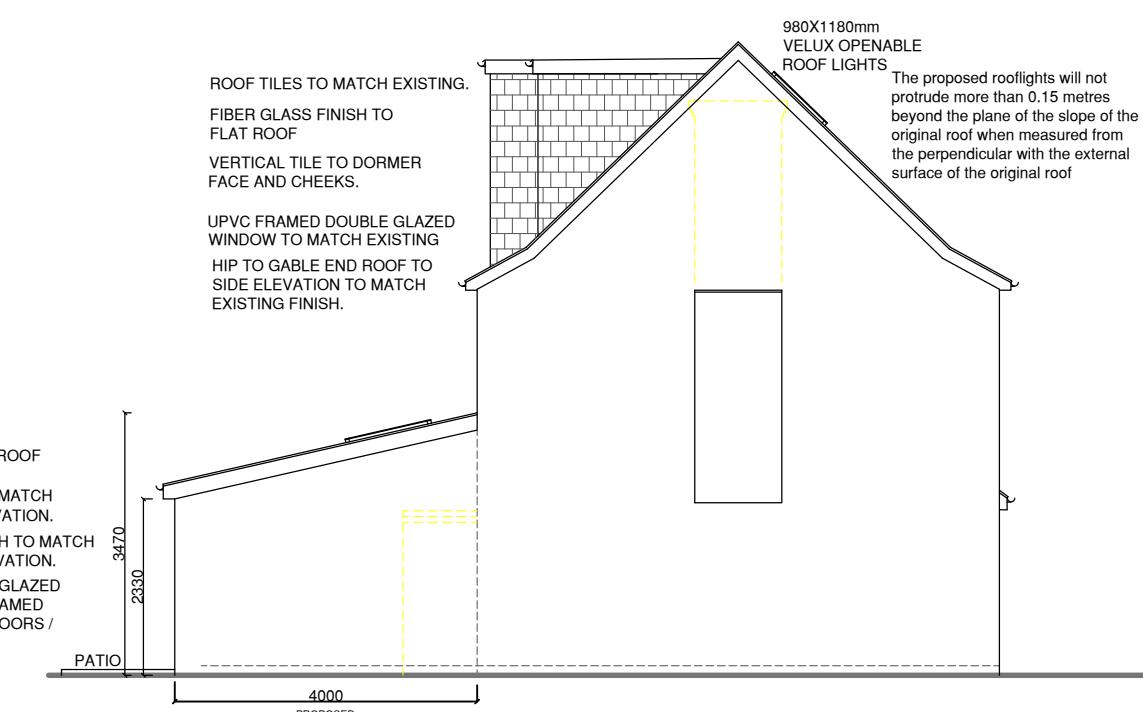

NO.18
PROPOSED SIDE ELEVATION



NO.18
PROPOSED REAR ELEVATION

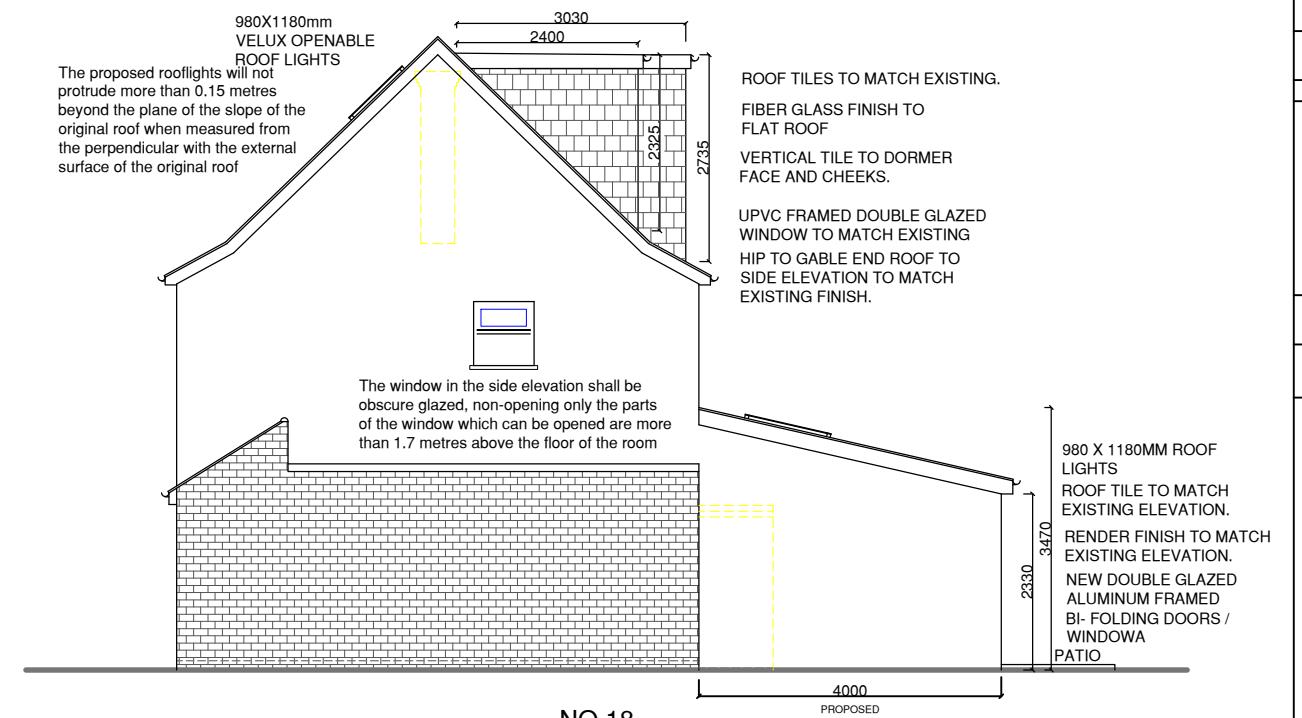

NO.18
PROPOSED SIDE ELEVATION

0m 1m 2m 3m 4m 5m
SCALE @ 1:100

Scale: 1 : 100 (A3)

Date: APRIL 2024

Checked by: Drawn by: RS

Drg No. TP/653/01	Rev.
----------------------	------

SJR DESIGN LTD.
ARCHITECTURAL DESIGN & CONSULTANT

Client: MR. & MRS. PELIN DERMRNCI

Job Title
18 ELM AVENUE
RUISLIP
HA4 8PD

Drawing Title
PROPOSED ELEVATIONS