


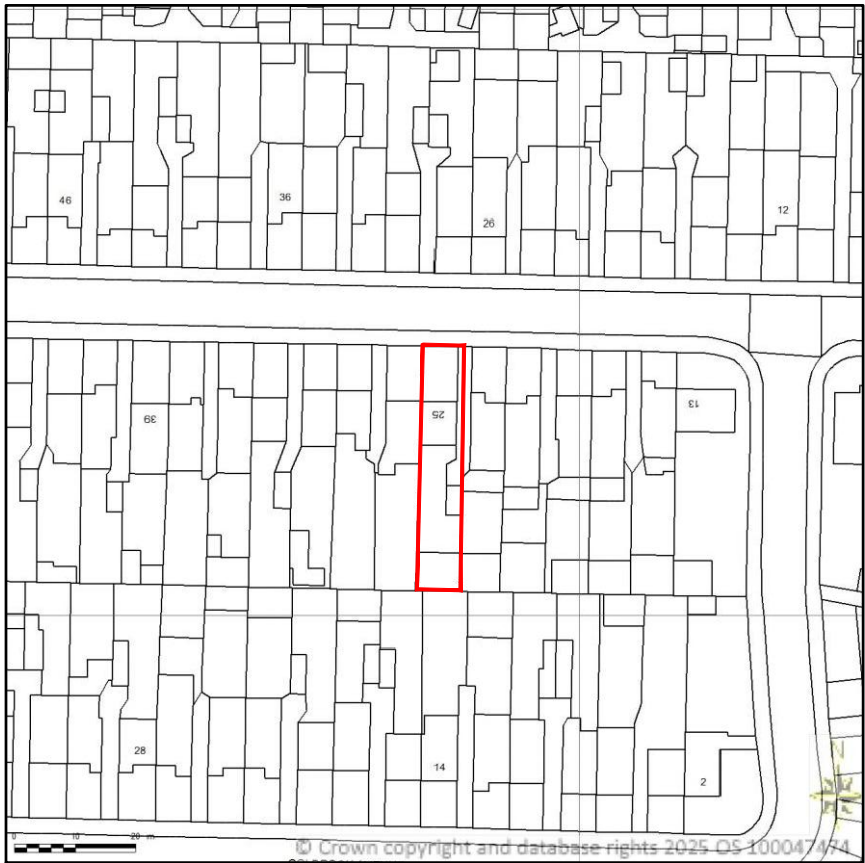


SITE LOCATION PLAN
AREA 2 HA
SCALE 1:1250 on A4
CENTRE COORDINATES: 508876, 179230



Supplied by Streetwise Maps Ltd
www.streetwise.net
Licence No: 100047474
03/02/2025 23:19

LOCATION PLAN
1: 1250

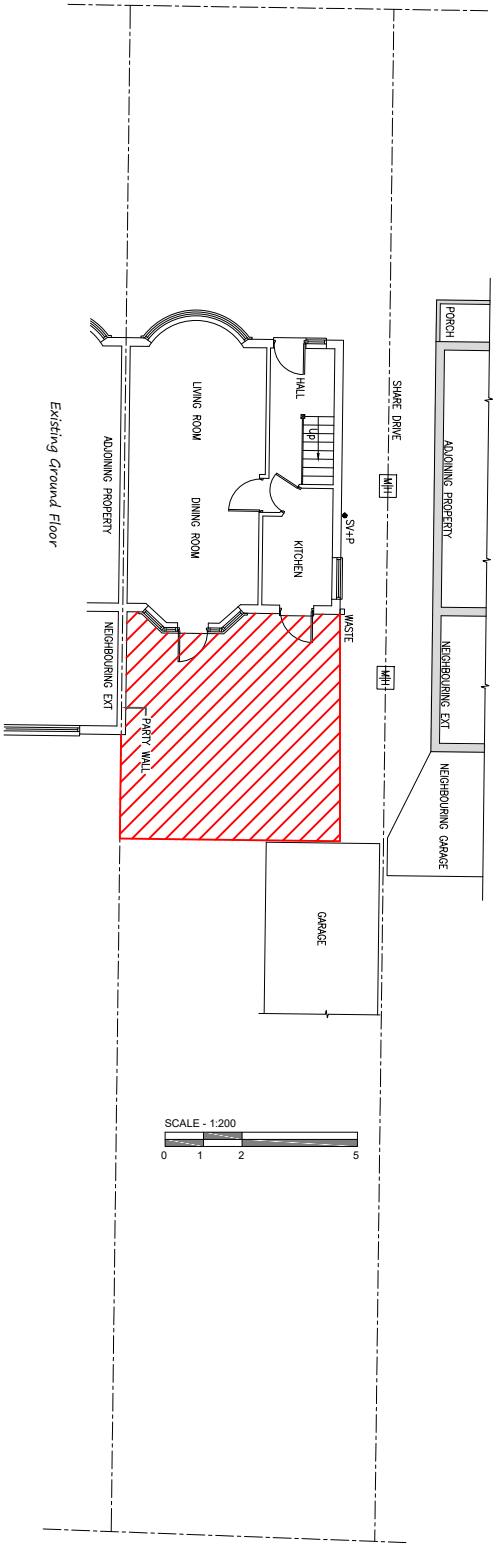

SITE PLAN
1: 200

PROJECT:	25 Waltham Avenue, Hayes, UB3 1TA
DRAWING:	Location Plan & Site Plan
SCALE:	1:1250 - 1:200 @A3
DATE:	Nov 2024
PAGE NO:	25 - P - A
STATUS:	PLANNING DRAWINGS
All dimensions to be checked on site prior to CONSTRUCTION.	