





Site plan (1:200)

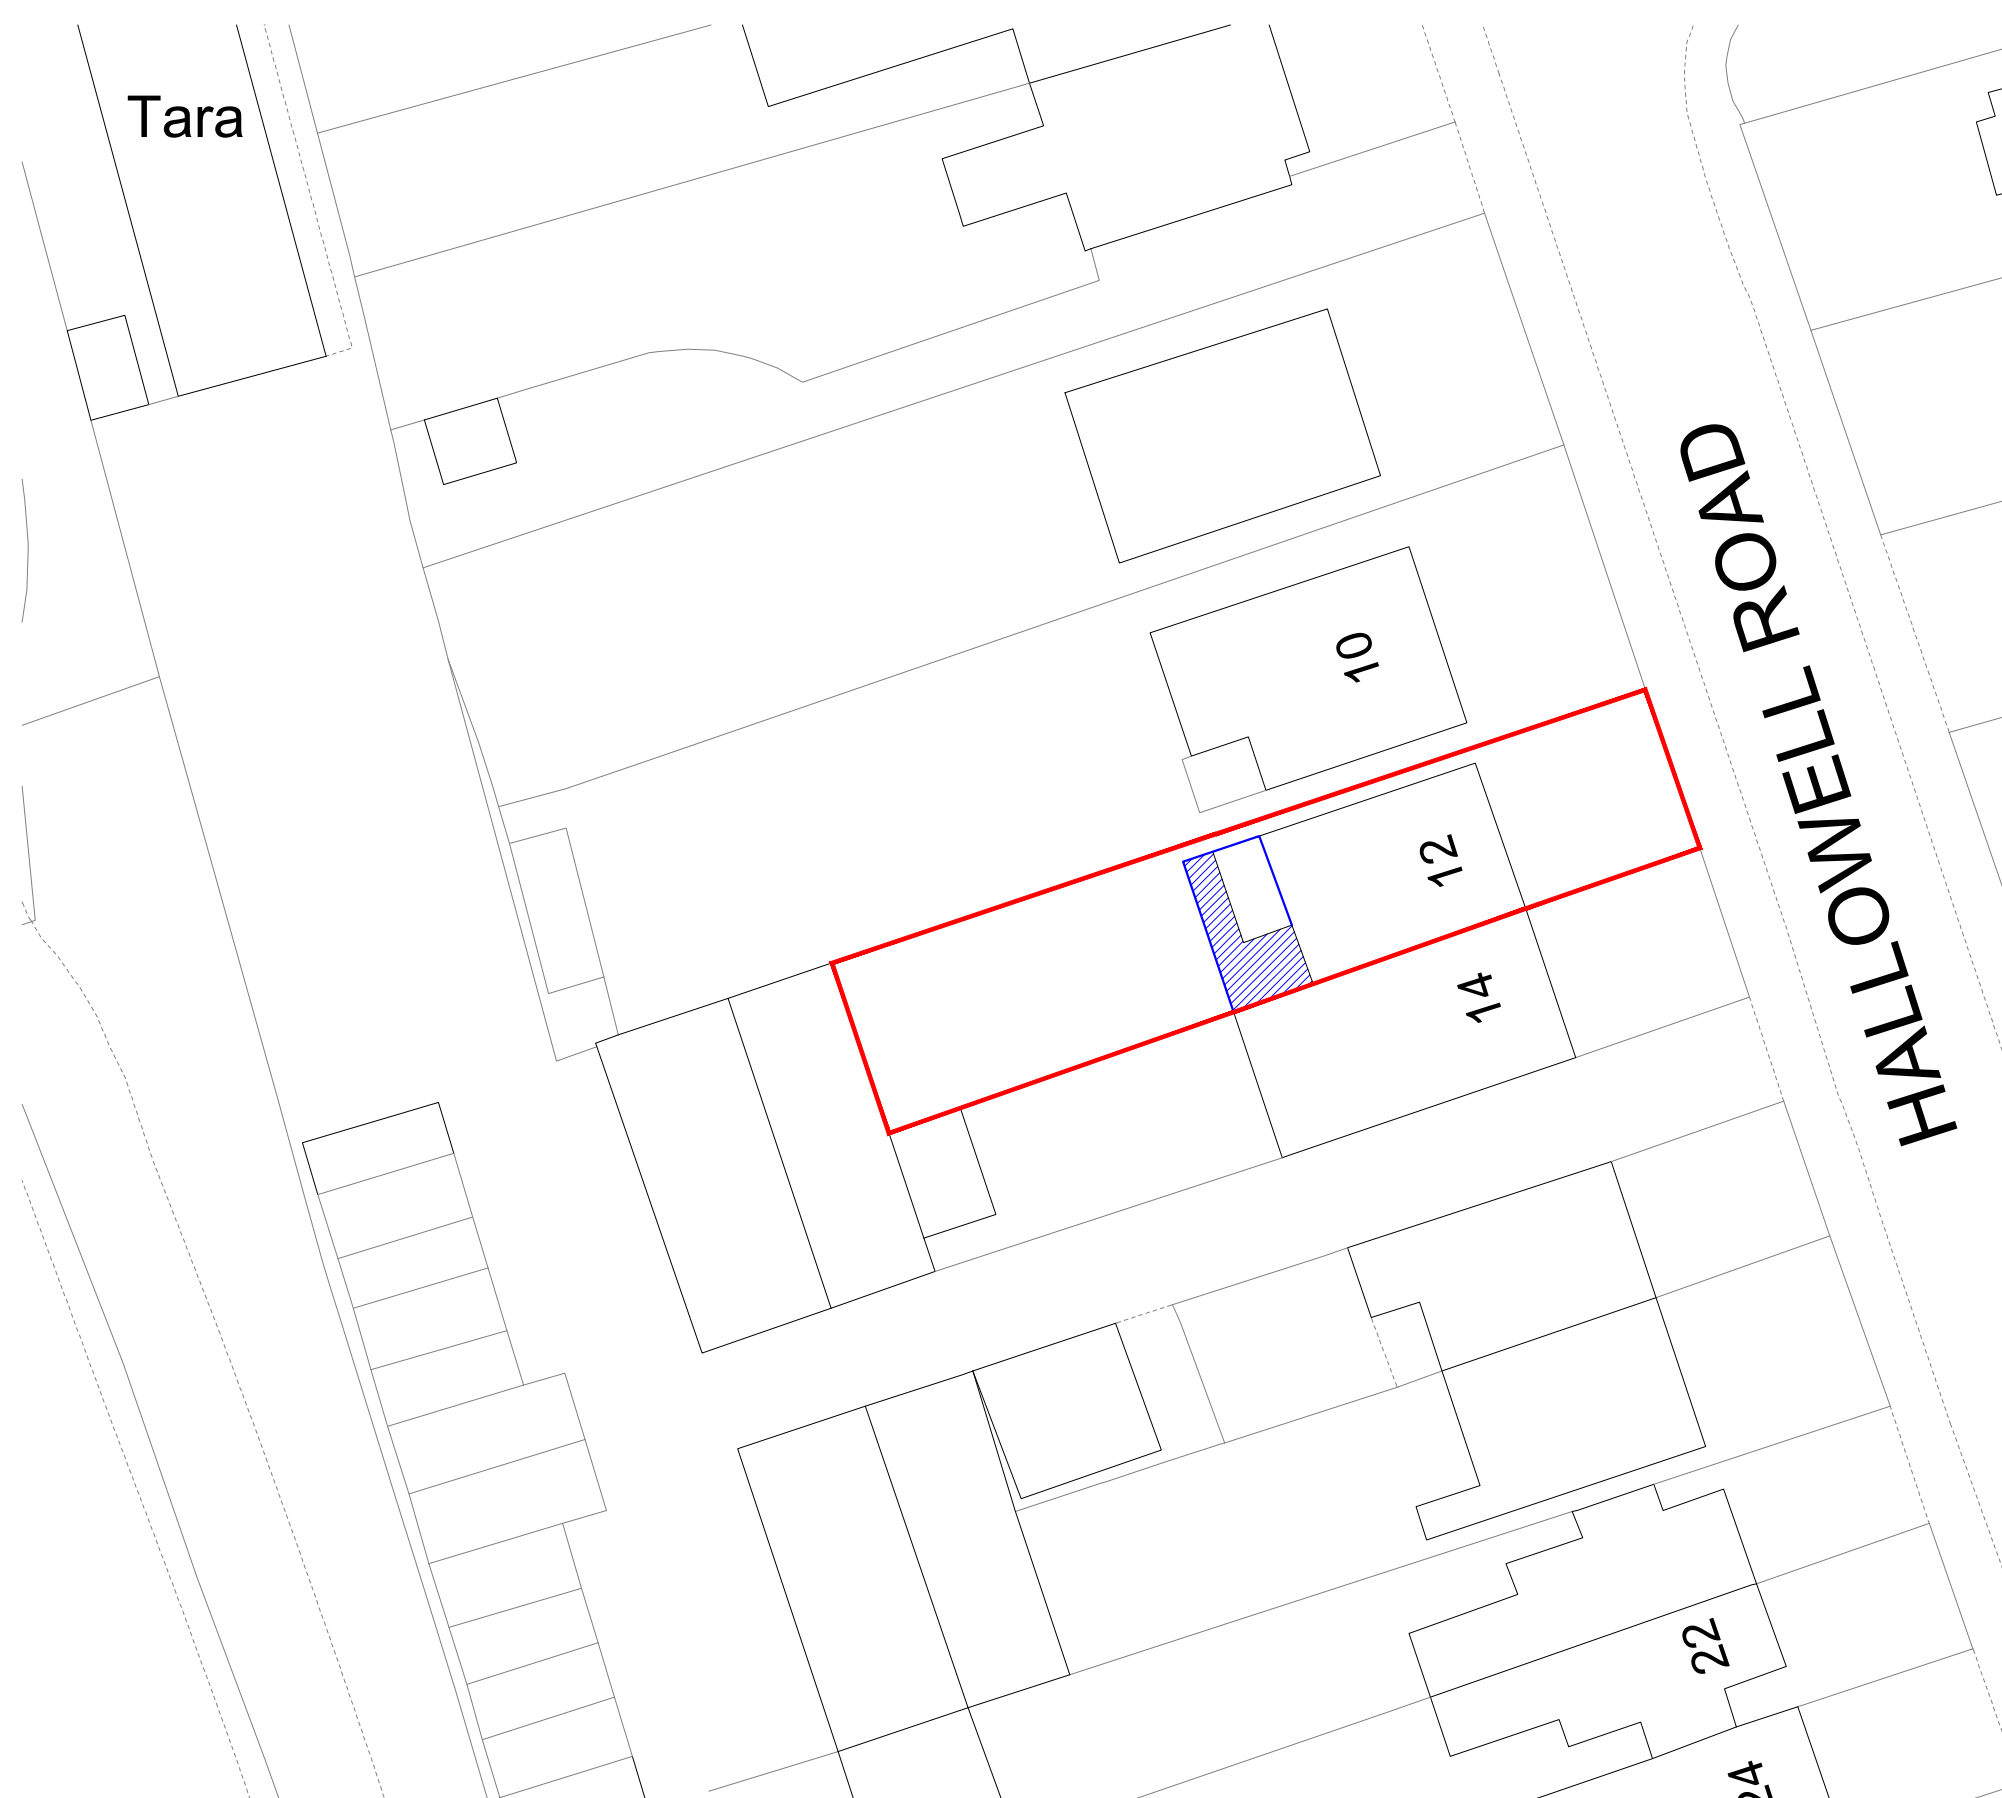

Rear extension
12 Hallowell Road, Northwood HA6 1DW
For J Murphy

 

71 BRUNSWICK ROAD
EALING, LONDON
W5 1AQ
TEL : 020 3892 4798
8 LIME GROVE, BUGBROOKE
NORTHAMPTON
NN7 3QZ
TEL : 01604 622226

SCALE	DATE	DRN/CHD
Various (A3)	2/24	IB
DRG NO		
24008/1		



Location plan (1:1250)

Site & location plan