


GENERAL NOTES

All dimensions, levels, sizes, positions and locations of particulars as indicated on drawings are to be verified by the appointed Contractor on site prior to engaging in works. Any discrepancies must be reported to the Architect/Surveyor/Engineer or responsible person immediately.


No dimension to be scaled from the drawings for construction purposes unless otherwise indicated. All work is to comply with current Building Regulations.

Party Wall etc. Act 1996 would apply and contractor is to assure that no work is commenced until this formality is completed.

PROPOSED FRONT ELEVATION
SCALE 1:100

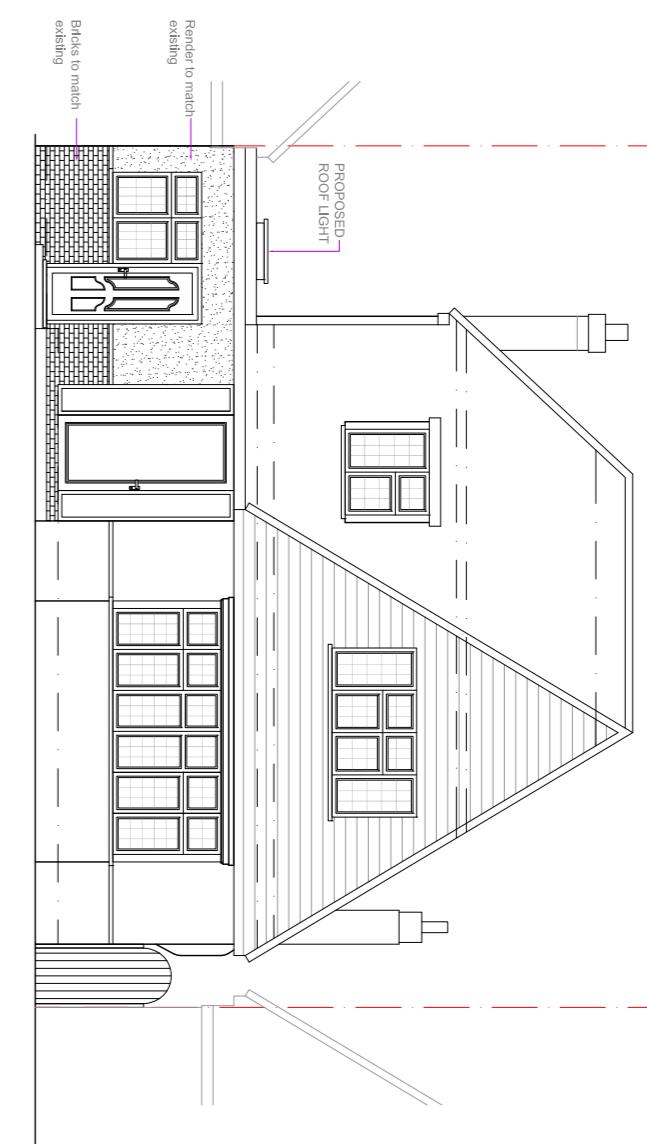


PROPOSED REAR ELEVATION
SCALE 1:100

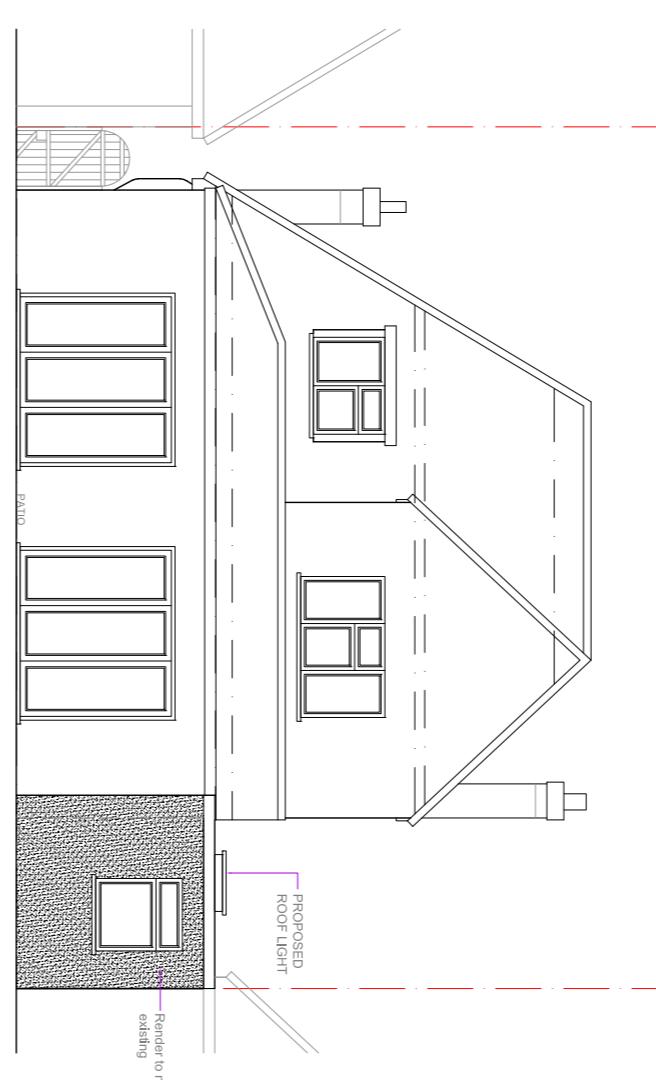


0
1m 2m 3m 4m 5m
Scale 1:100
0
1m 2m
Scale 1:50

PROPOSED SIDE ELEVATION VIEW NO 05
SCALE 1:100

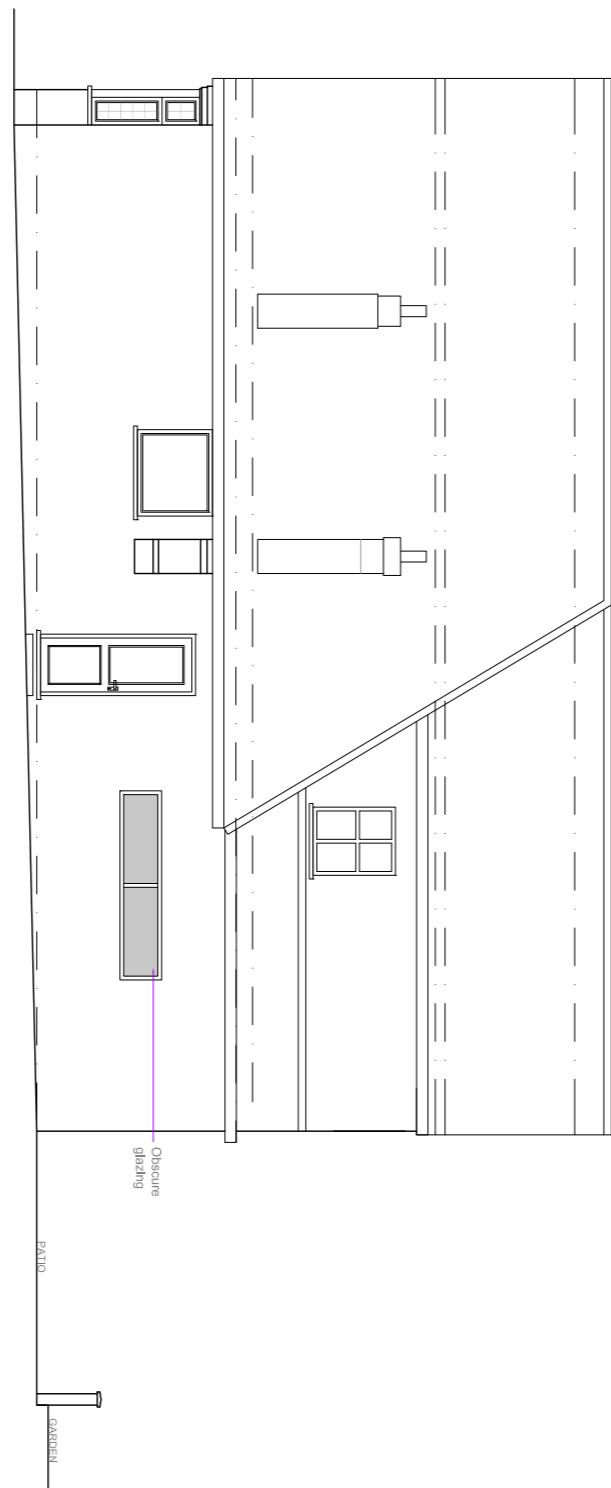


The Gas and Boiler installations will be carried out by a suitably qualified CORGI registered Gas engineer or equal approved.
The Contractor is responsible for ensuring compliance with the CDM Regulations, and appropriate Health & Safety on site precautions.


PROPOSED GROUND FLOOR PLAN
SCALE 1:100

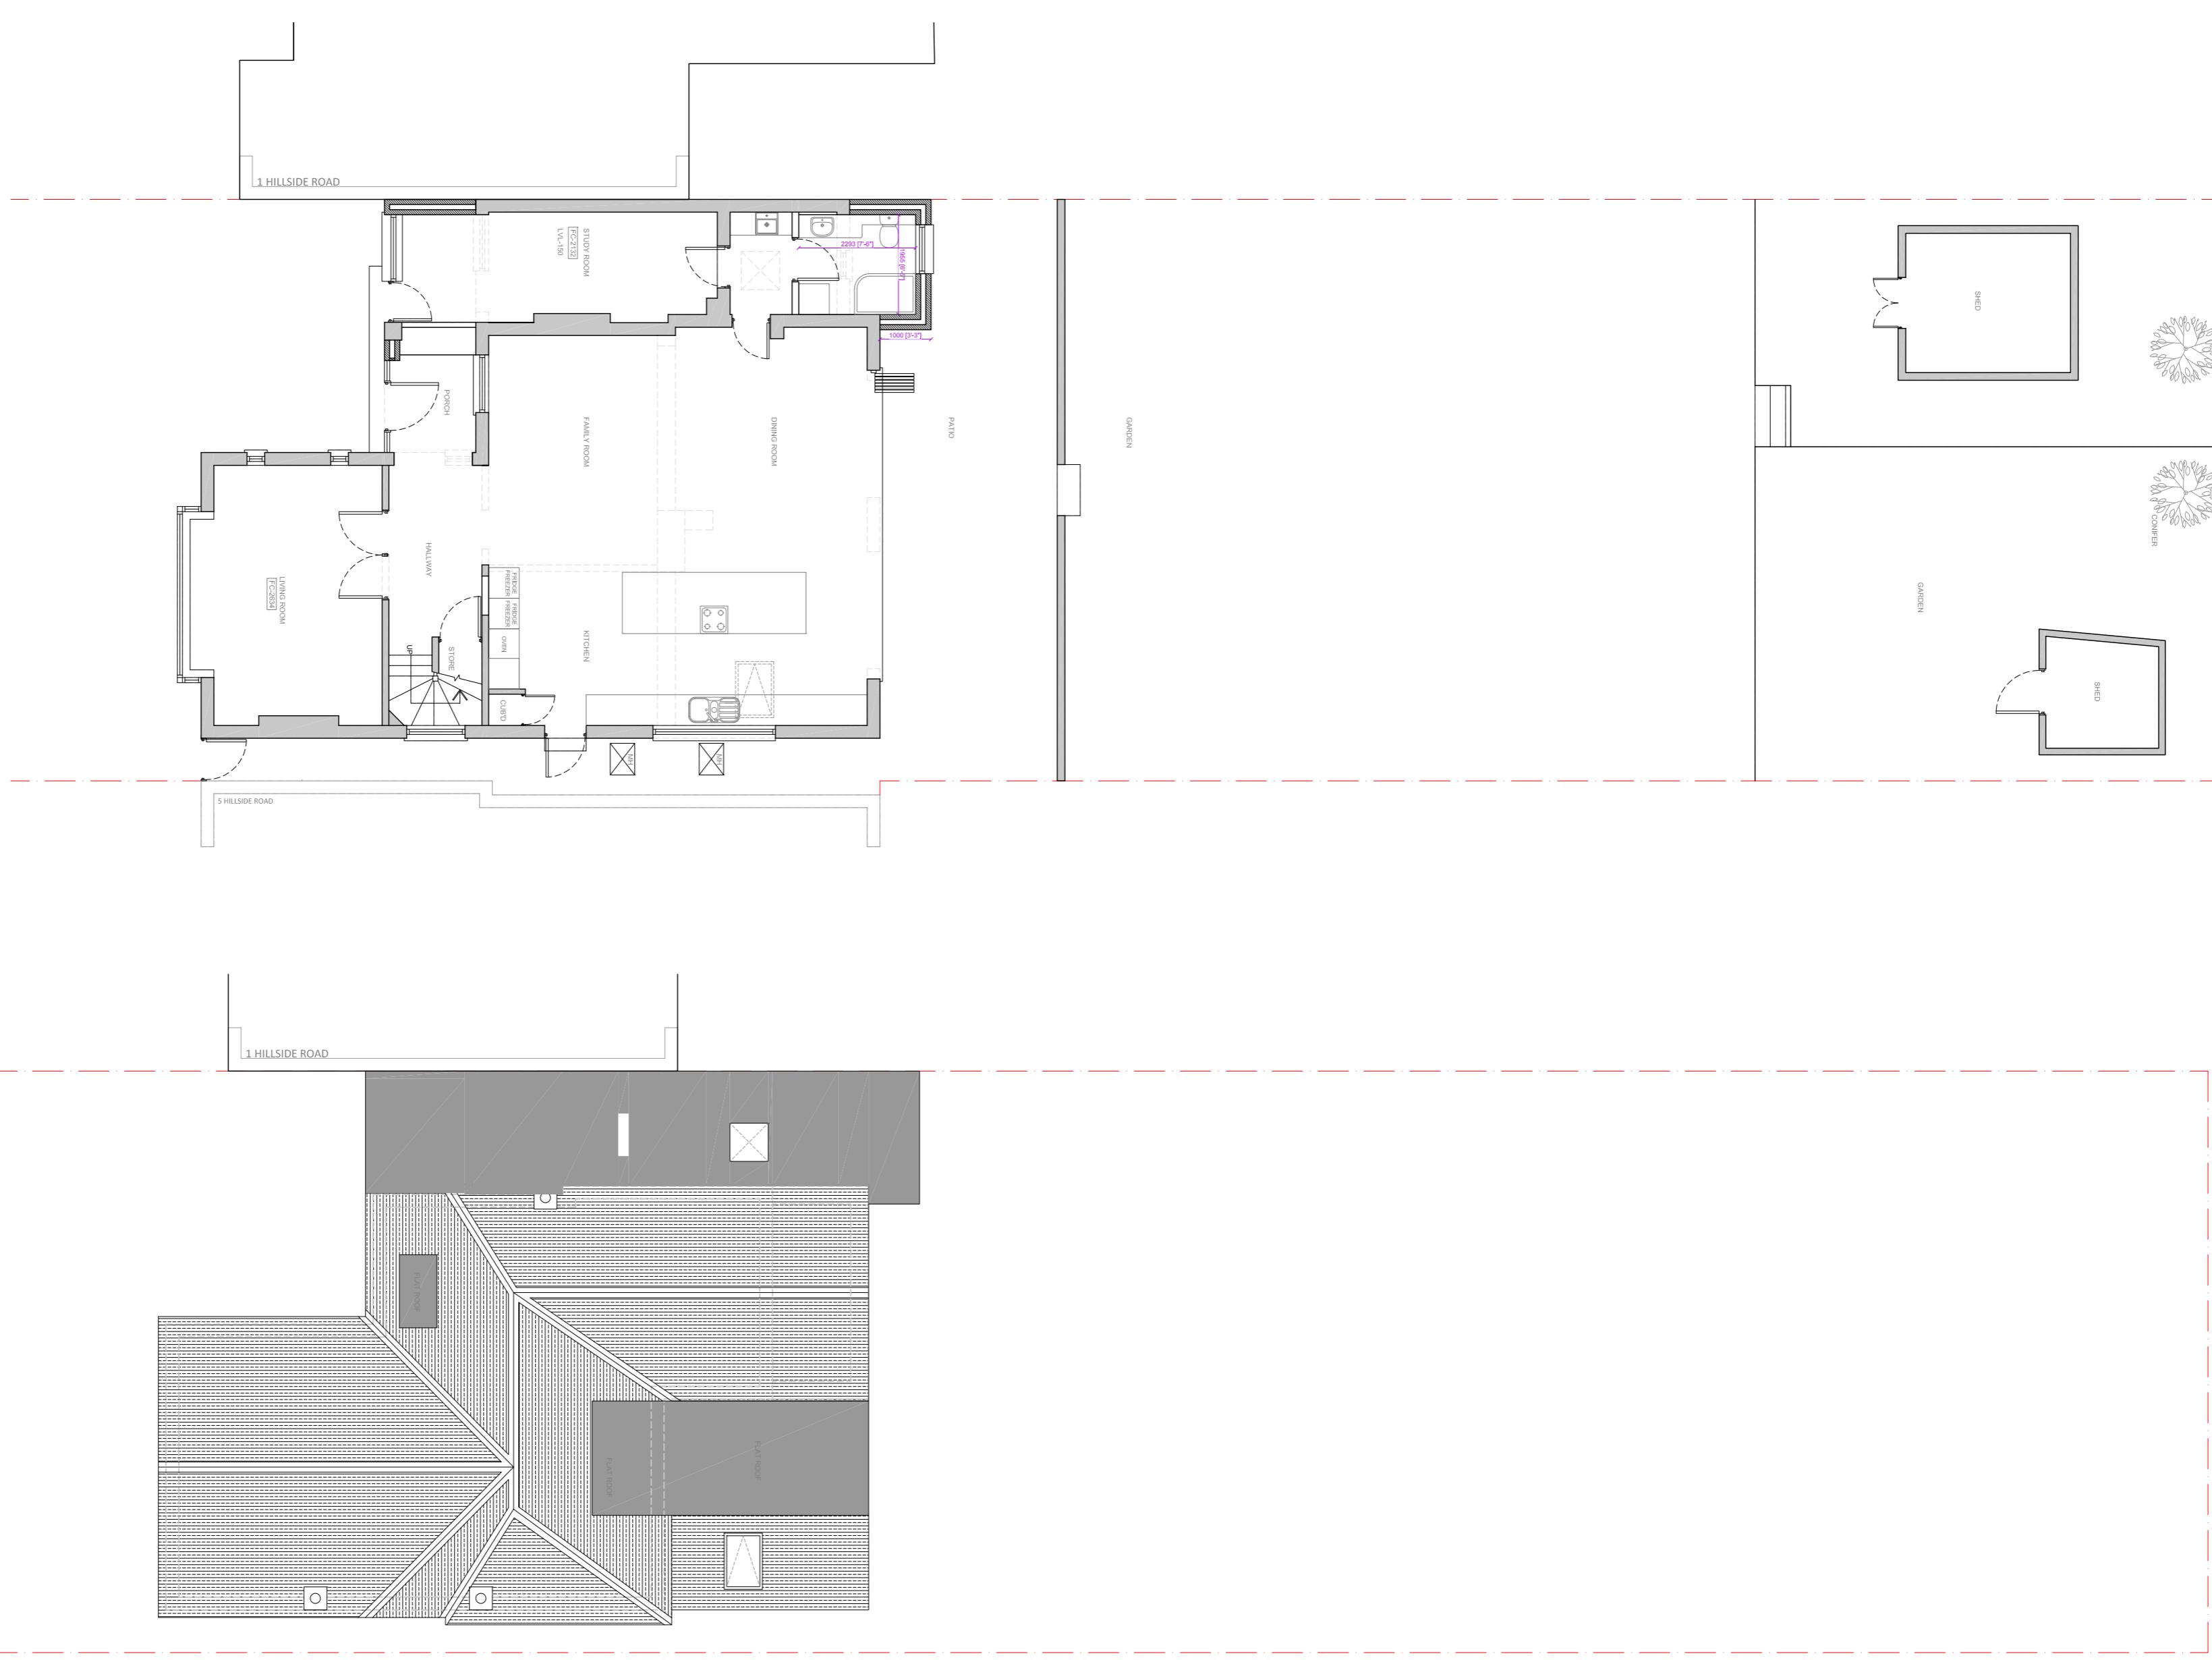

PROPOSED ROOF PLAN
SCALE 1:100

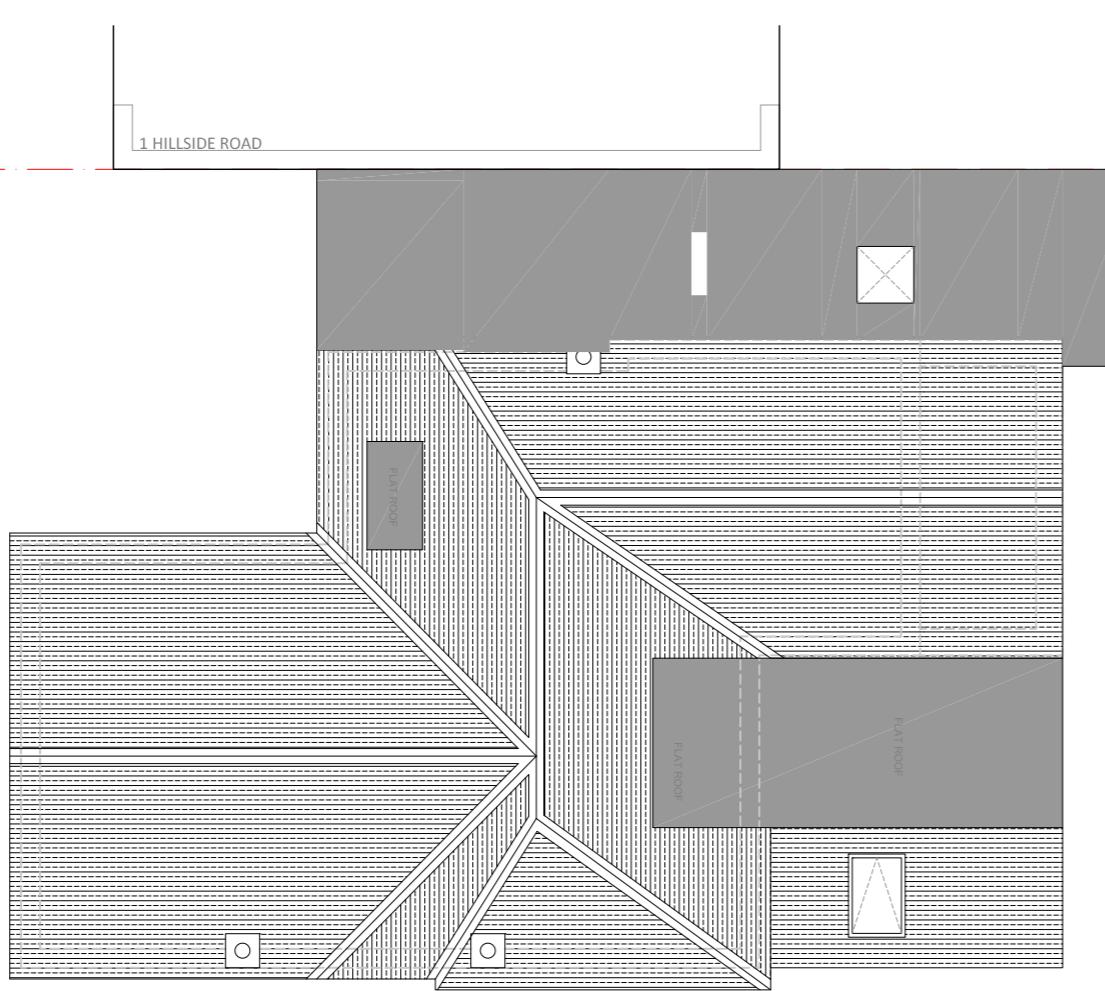

PROPOSED SIDE ELEVATION VIEW NO 01
SCALE 1:100

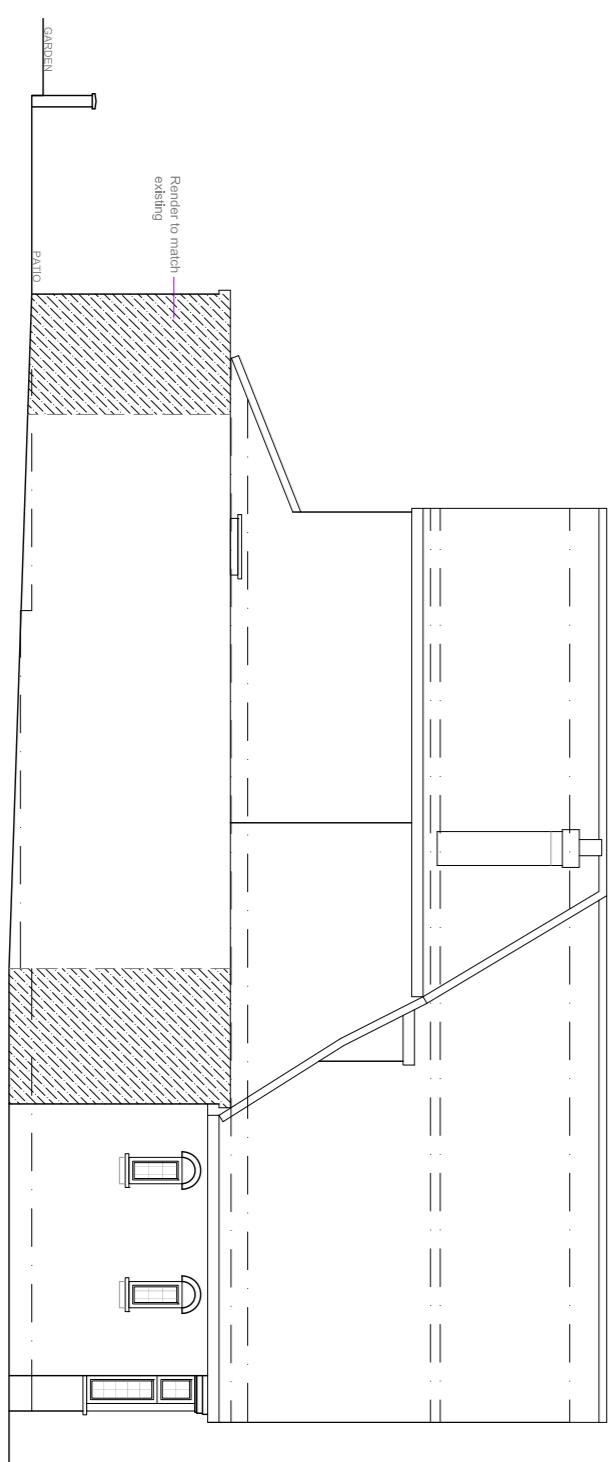

PROJECT
3 HILLSIDE RD,
NORTHWOOD
HA6 1PY
DRAWING NO.
SD2324(P)02-A
DRAWING TITLE
PROPOSED FLOOR PLANS AND
ELEVATIONS
DATE 30.05.2023 DRAWN BY SD
SCALE 1:100 @ A1 CHECKED BY SD
REVISION

SHAH
DESIGNS
LTD
+44 07985 433 242
15 Devon Avenue, Prinner,
Harrow, HA5 4QH
darshak@shahdesigns.ltd.co.uk
www.shahdesigns.ltd.co.uk