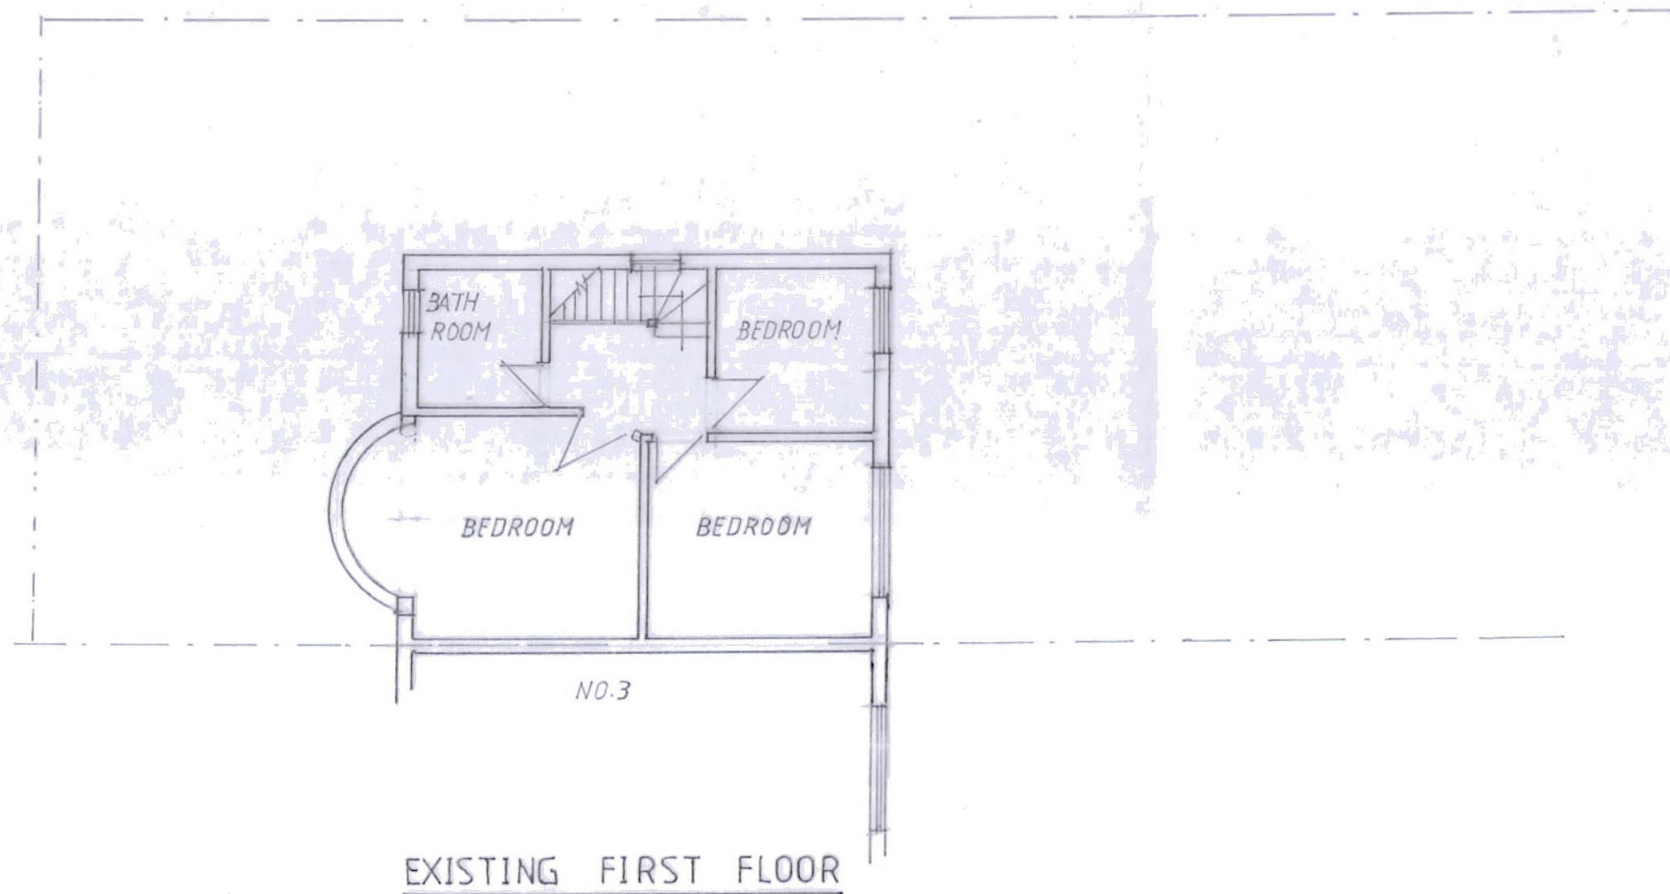
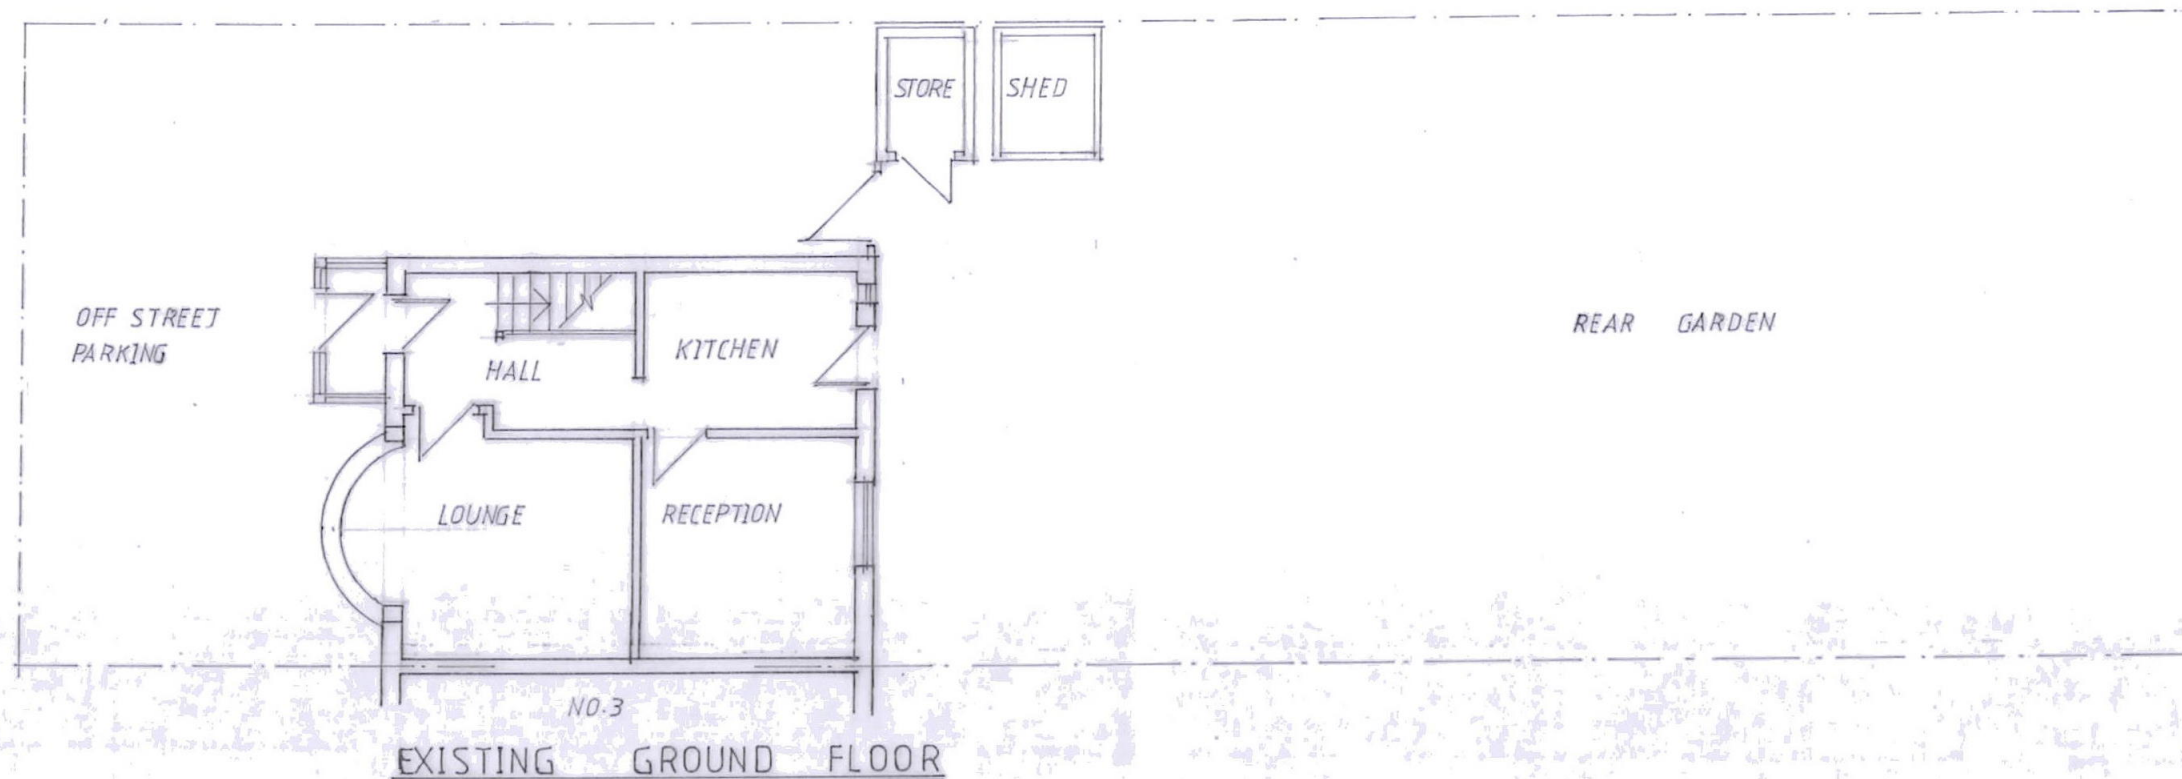


- 4 MAY 2020

EXISTING FLOOR PLANS	
1 CHELSTON APPROACH RUISLIP, HA4 9RY	
SCALE = 1:100	DATE = AUG. 2019
DRG. NO. KS/2019/01	REV. =