


THIS DRAWING IS NOT TO BE SCALED.  
THE GENERAL CONTRACTOR IS TO CHECK ALL DIMENSIONS AND NOTIFY  
ARCHITECT OF ANY DISCREPANCIES OR OMISSIONS.

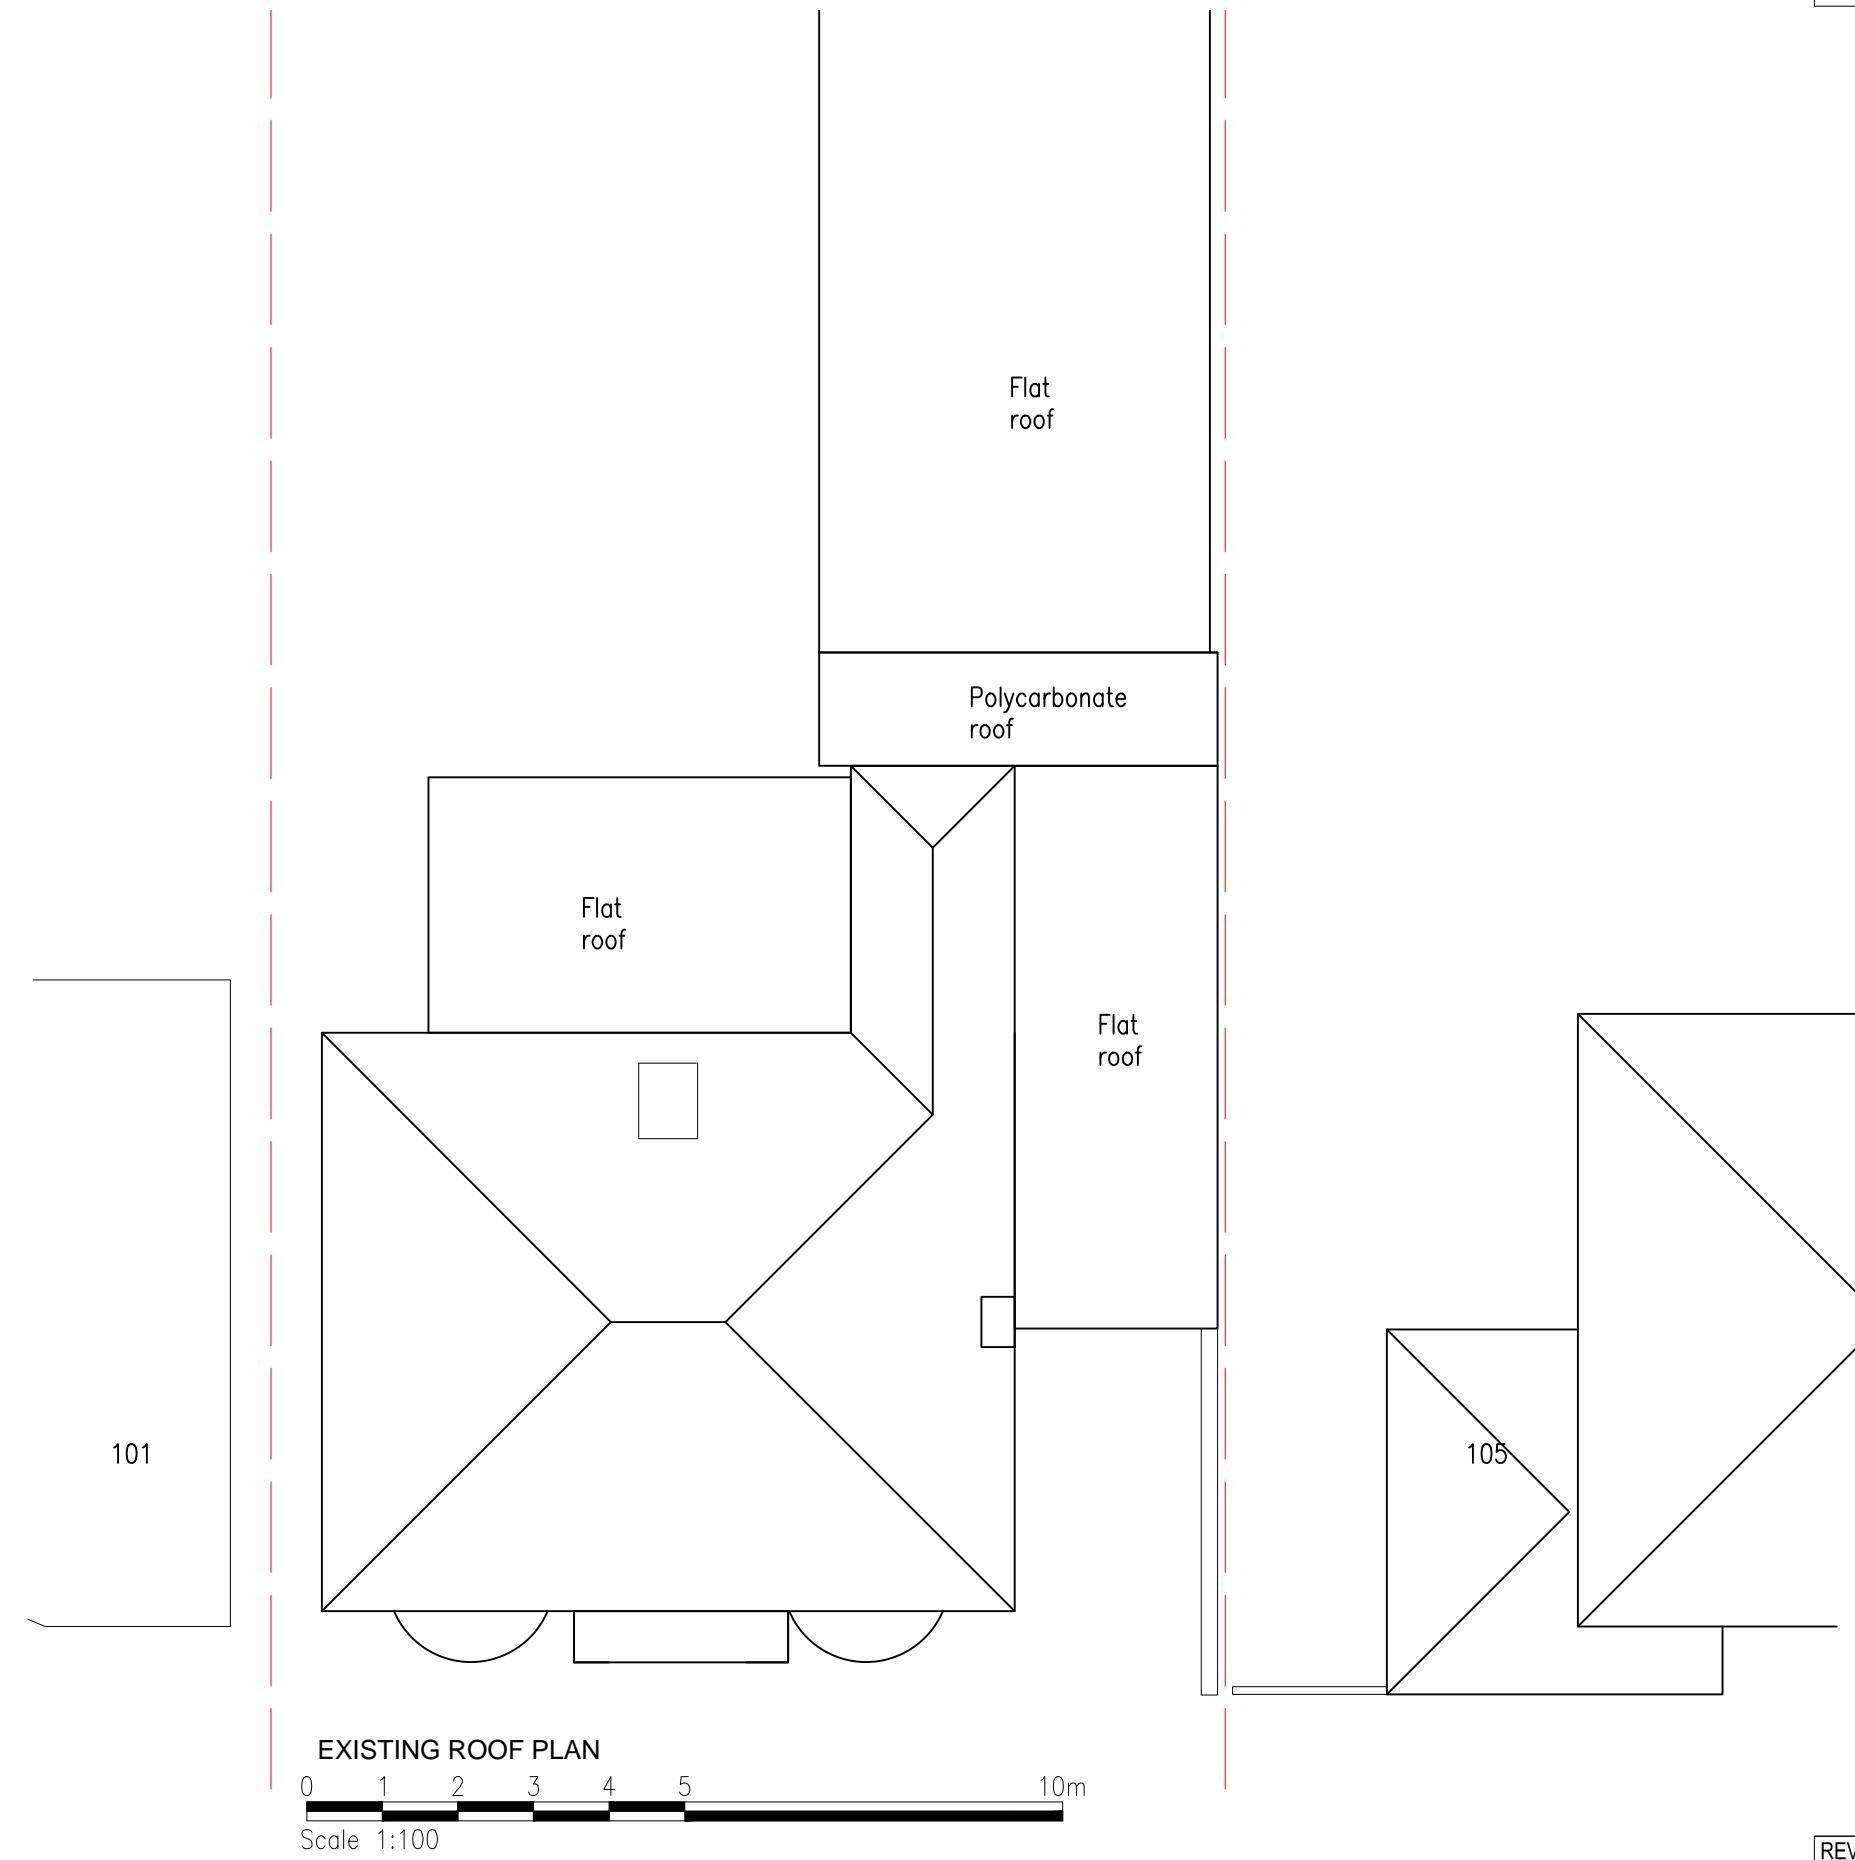

4D ARCHITECTS LTD  
PLANNING INTERIORS ARCHITECTURE

10 Dene Garens, Thames Ditton, KT7 0BJ T: +44 7702604568 www.4architects.co.uk

CLIENT

T Dallal

PROJECT

103 HALFORD ROAD, ICKENHAM

TITLE

EXISTING ROOF PLAN

SCALE

1:100@A3

DATE

JUNE 2023

REV. DESCRIPTION DATE

DRG NO

2314 PL02

REV.

A