





THIS DRAWING IS NOT TO BE SCALED.
THE GENERAL CONTRACTOR IS TO CHECK ALL DIMENSIONS AND NOTIFY
ARCHITECT OF ANY DISCREPANCIES OR OMISSIONS.

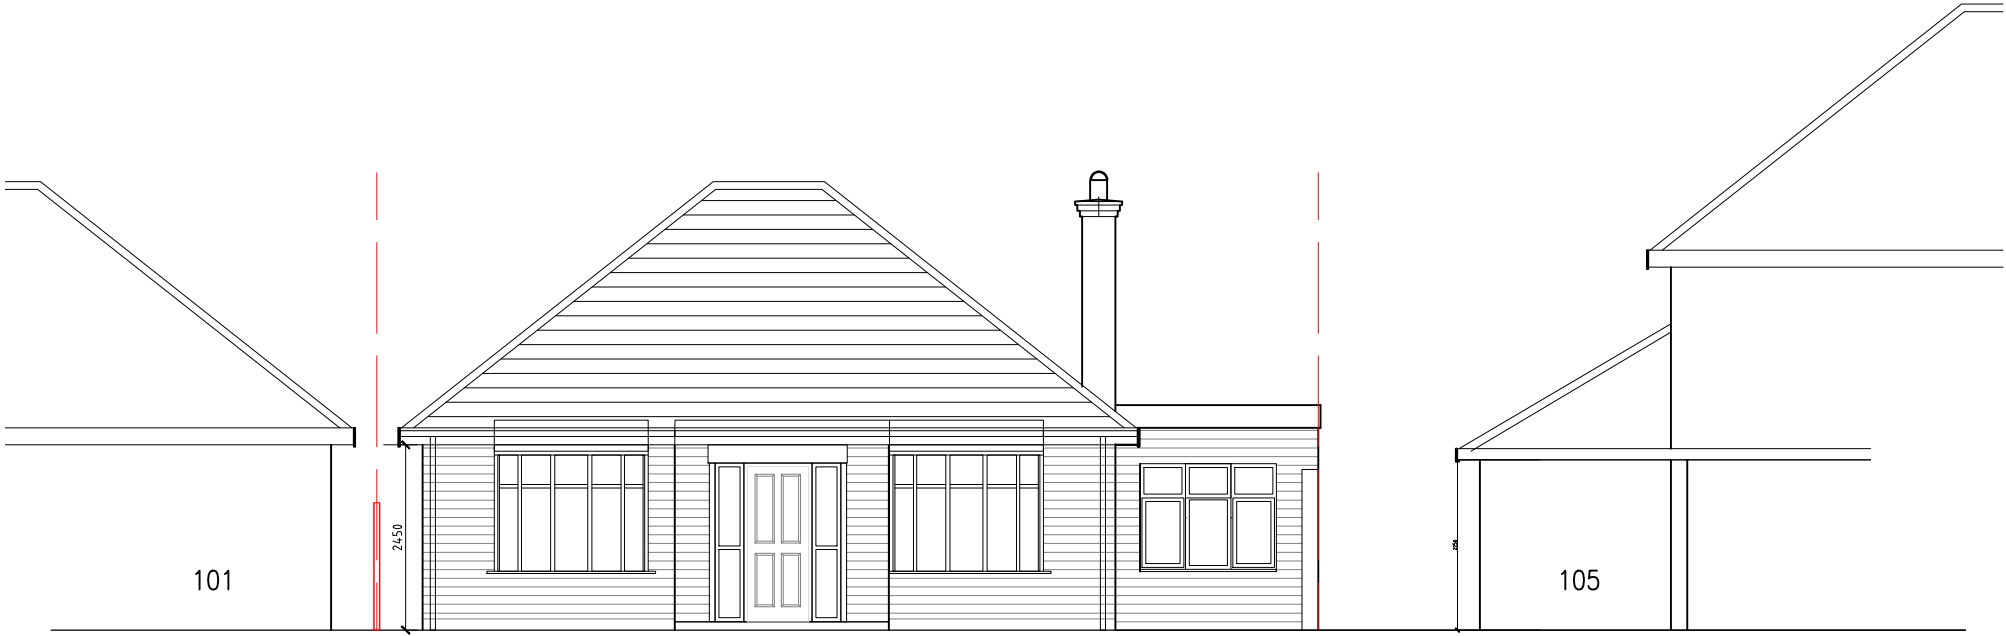

EXISTING FRONT ELEVATION

0 1 2 3 4 5 10m

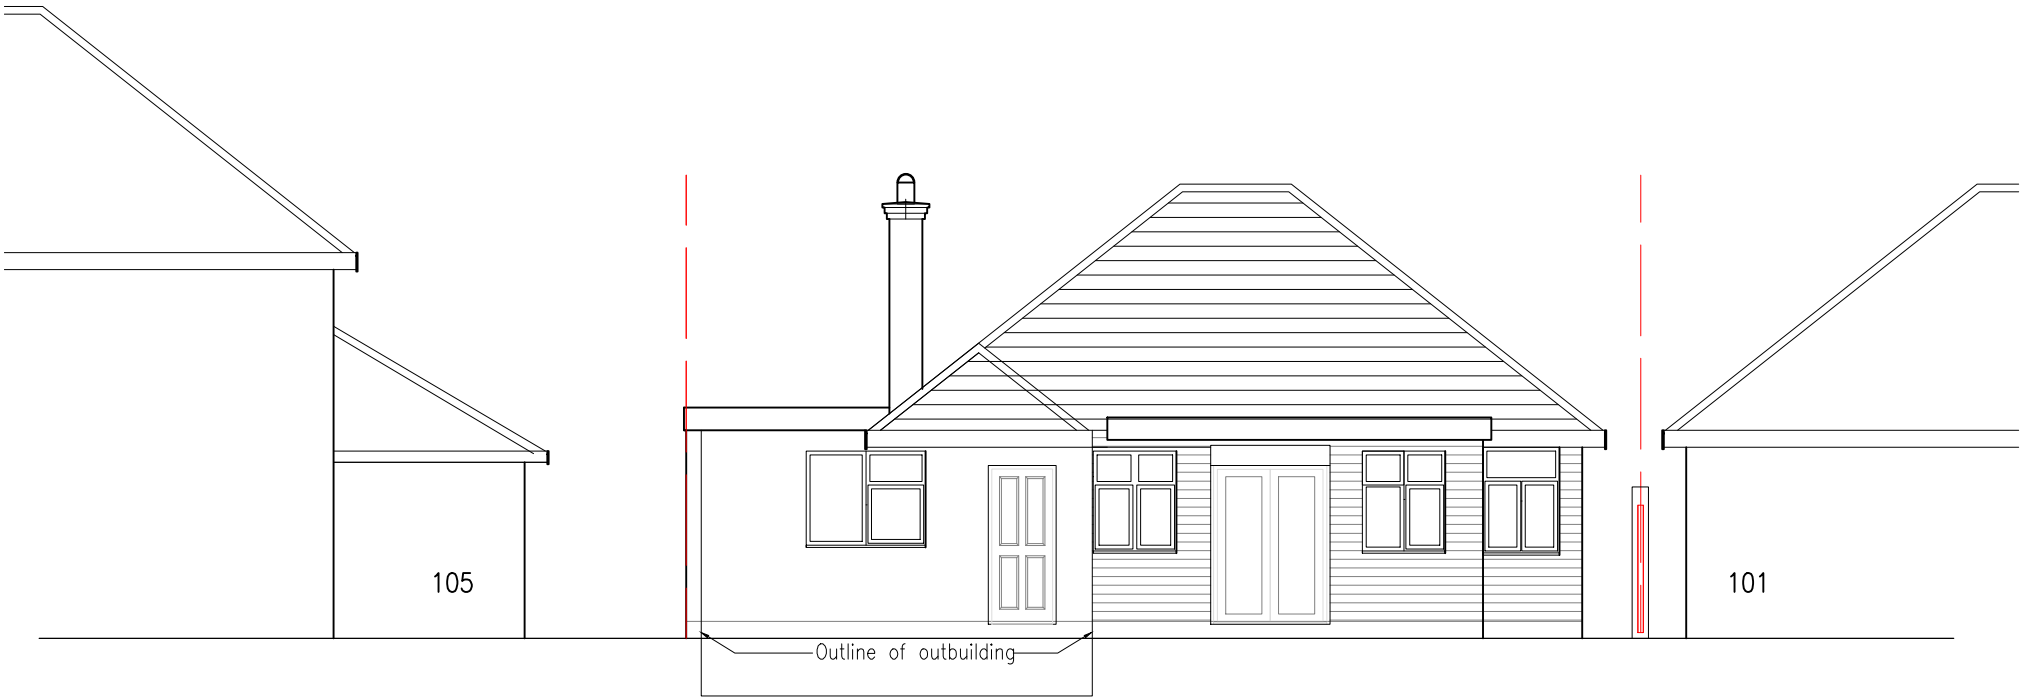

EXISTING REAR ELEVATION



4D ARCHITECTS LTD
PLANNING INTERIORS ARCHITECTURE

10 Dene Gares, Thames Ditton, KT7 0BJ T:+44 7702604568 www.4darchitects.co.uk

CLIENT T Dallal
PROJECT 103 HALFORD ROAD, ICKENHAM
TITLE EXISTING FRONT AND REAR ELEVATIONS

SCALE 1:100@A3
DATE JUNE 2023
DRN MS

REV.	DESCRIPTION	DATE
DRG NO	2314 PL03	
REV.		