




THIS DRAWING IS NOT TO BE SCALED.
THE GENERAL CONTRACTOR IS TO CHECK ALL DIMENSIONS AND NOTIFY
ARCHITECT OF ANY DISCREPANCIES OR OMISSIONS.

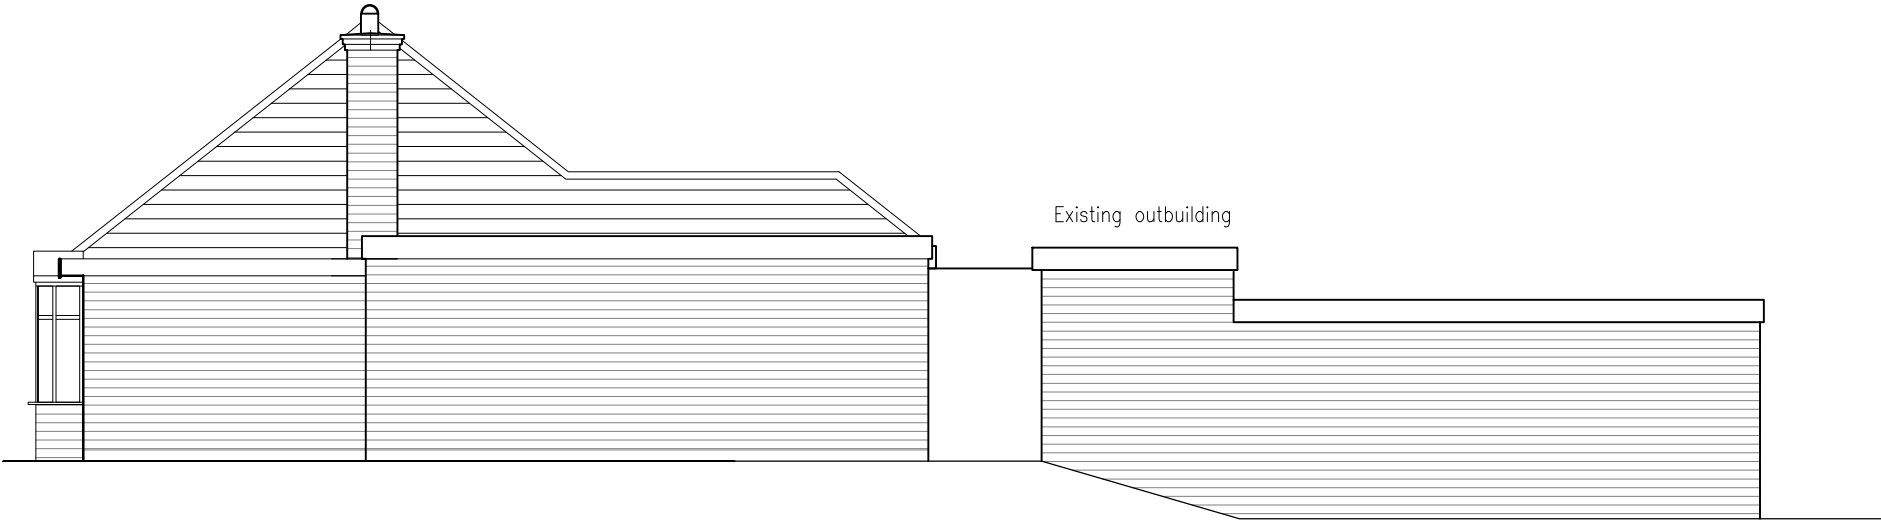

EXISTING NORTH ELEVATION

0 1 2 3 4 5 10m

Scale 1:100



EXISTING SOUTH ELEVATION



4D ARCHITECTS LTD
PLANNING INTERIORS ARCHITECTURE

10 Dene Gares, Thames Ditton, KT7 0BJ T:+44 7702604568 www.4darchitects.co.uk

CLIENT	T Dallal
PROJECT	103 HALFORD ROAD, ICKENHAM
TITLE	EXISTING NORTH AND SOUTH ELEVATIONS

SCALE	1:100@A3
DATE	JUNE 2023
DRN	MS

REV.	DESCRIPTION	DATE
	DRG NO	
	2314 PL04	
	REV.	